


PLOT DATE = 9/11/2007
 FILE NAME = c:\pwworkspace\1018194\1018194.dwg
 USER NAME = harsdonh

ORIGINAL SURVEYED BY DATE
 SHEET PLOTTED
 NO. TEMPLATE
 NO. NOTE BOOK
 AREAS CHECKED

FINAL SURVEYED BY DATE
 SHEET PLOTTED
 NO. TEMPLATE
 NO. NOTE BOOK
 AREAS CHECKED

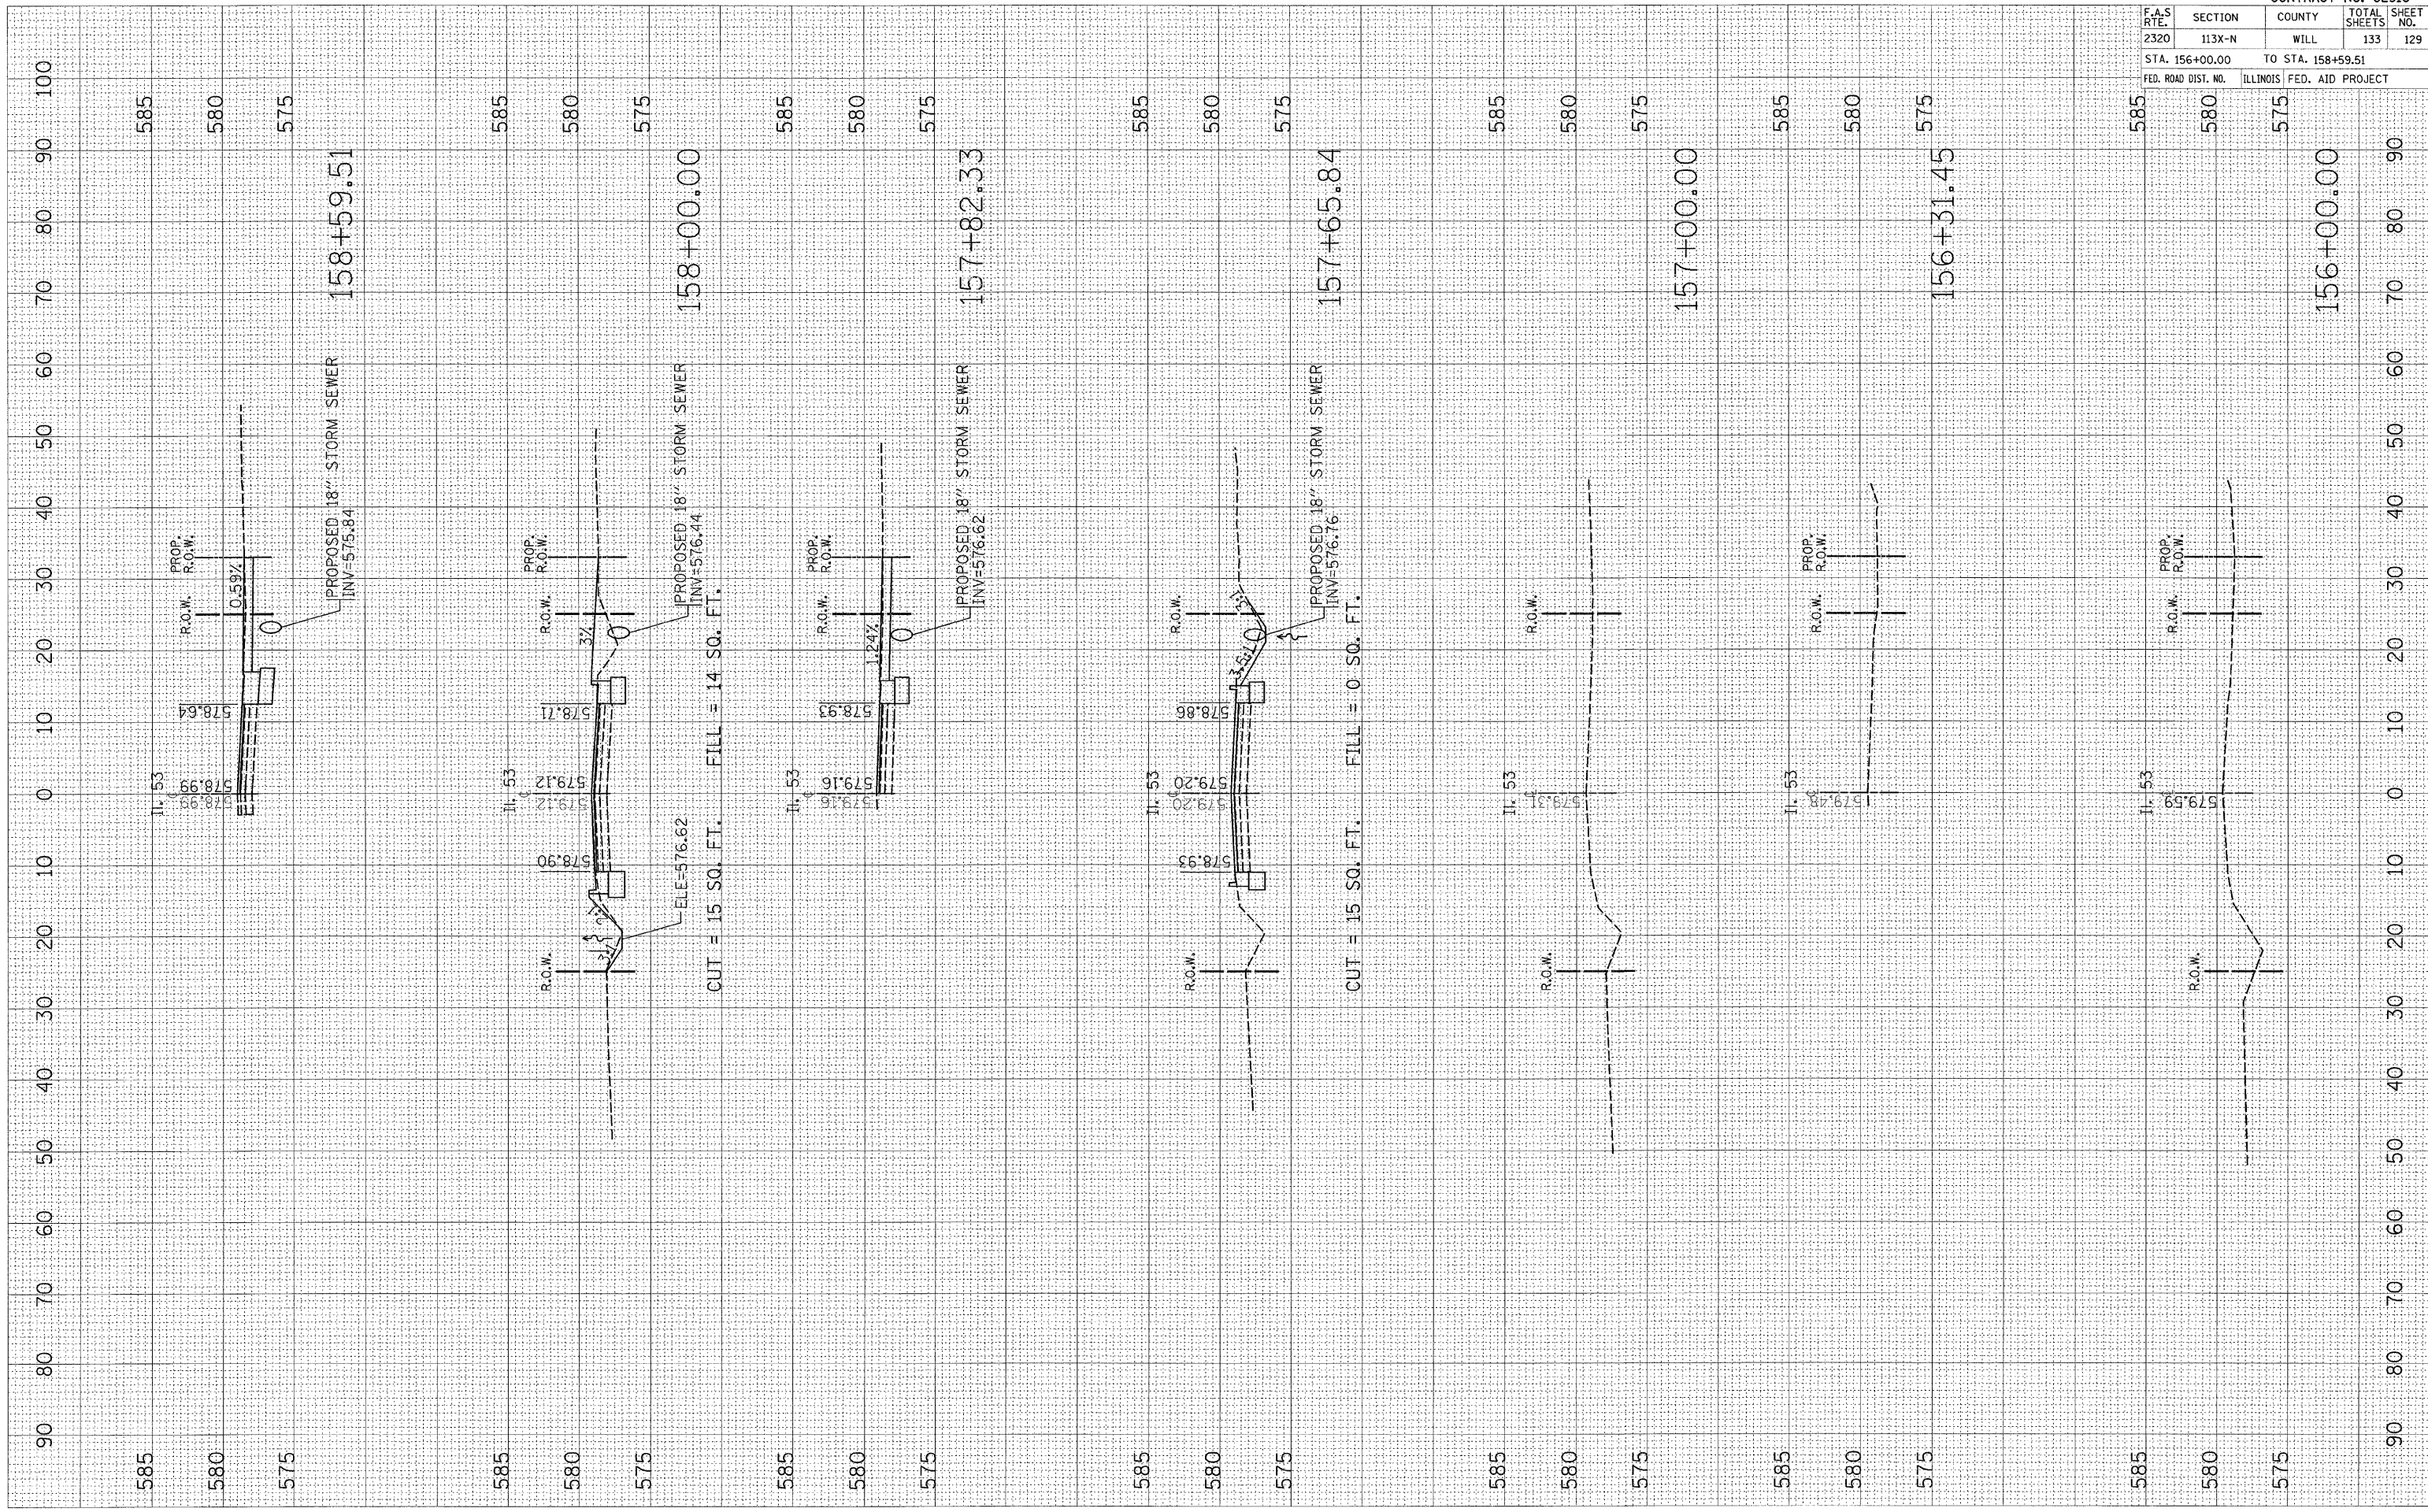

CONTRACT NO. 62910				
F.A.S. RTE.	SECTION	COUNTY	TOTAL SHEETS	SHEET NO.
2320	113X-N	WILL	133	129
STA. 156+00.00 TO STA. 158+59.51				
FED. ROAD DIST. NO.		ILLINOIS	FED. AID PROJECT	