


PLOT DATE = 9/11/2007
 FILE NAME = s:\projects\p0659\as1183.dwg
 PLOT SCALE = 1/8" = 1' IN.
 USER NAME = hannah

ORIGINAL SURVEY
 SURVEY PLOTTED
 SURVEY TEMPLATE
 SURVEY NOTE BOOK
 SURVEY AREAS CHECKED

FINAL SURVEY
 SURVEY PLOTTED
 SURVEY TEMPLATE
 SURVEY NOTE BOOK
 SURVEY AREAS CHECKED

BY: _____
 DATE: _____

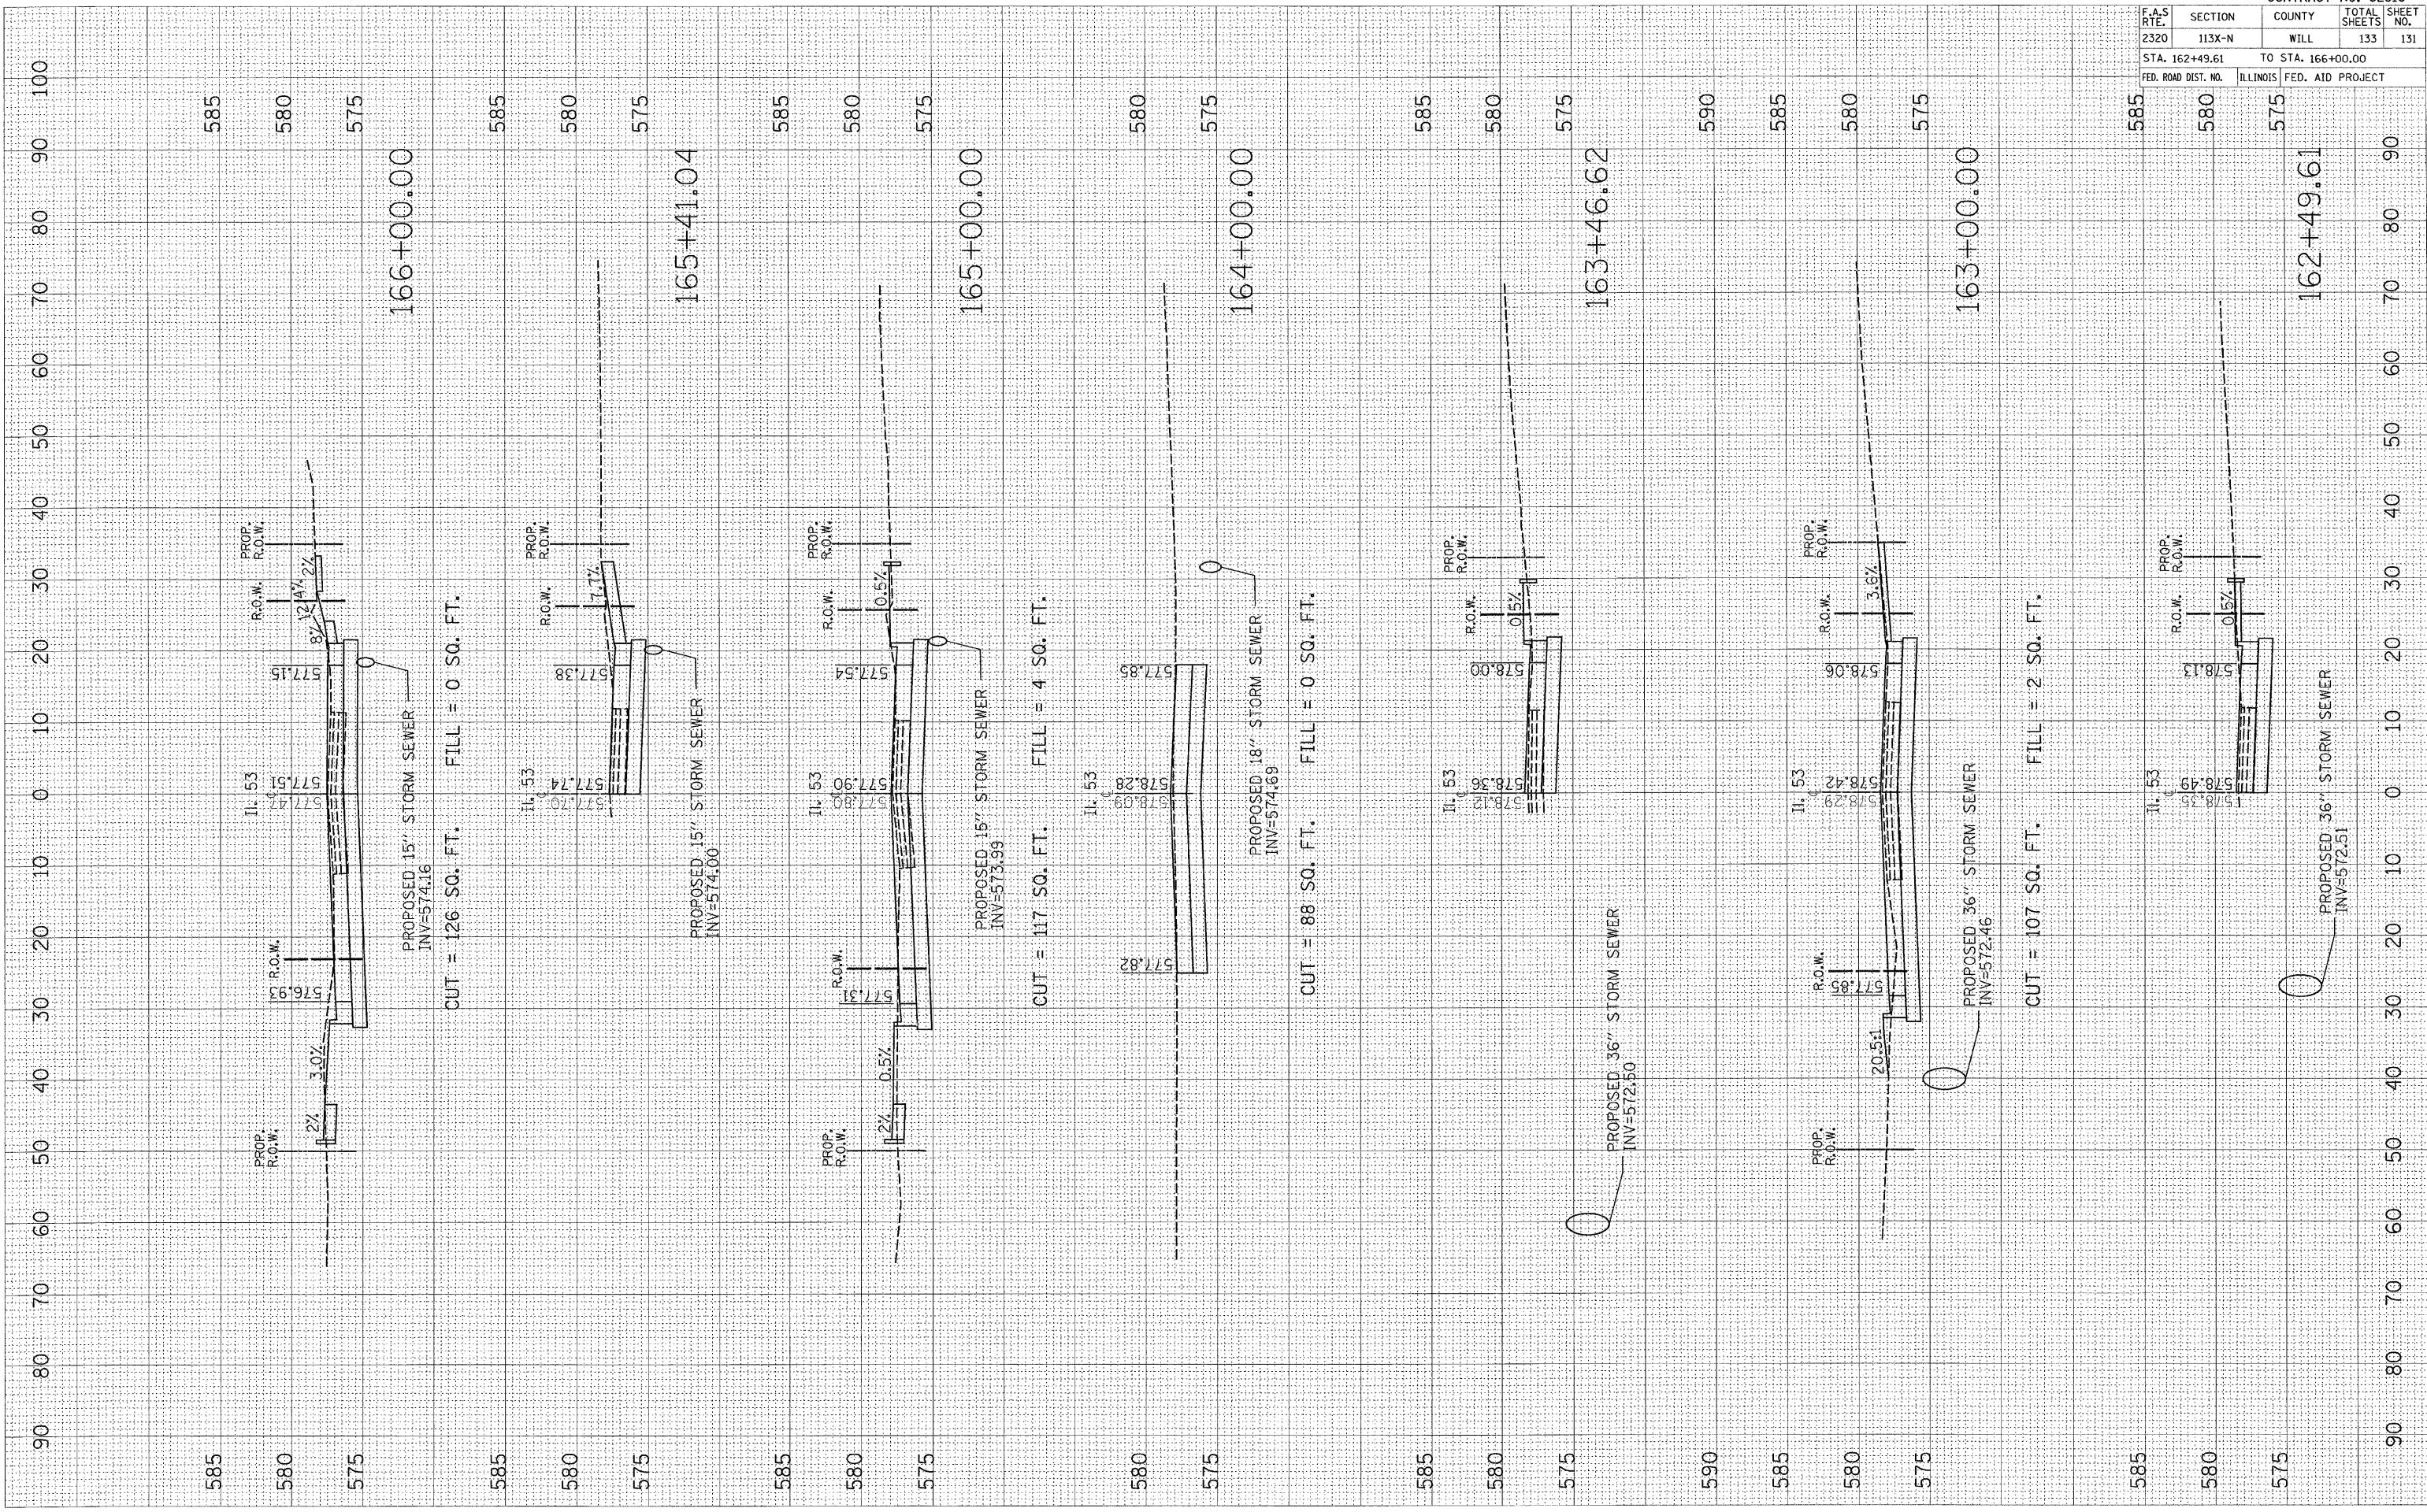

F.A.S. RTE.	SECTION	COUNTY	TOTAL SHEETS	SHEET NO.
2320	113X-N	WILL	133	131
STA. 162+49.61		TO STA. 166+00.00		
FED. ROAD DIST. NO.		ILLINOIS	FED. AID PROJECT	