


PLOT DATE = 9/11/2007  
 FILE NAME = s:\projects\p010191\res\1183.plt  
 PLOT SCALE = 1/8" = 1' IN.  
 USER NAME = hamdani

ORIGINAL SURVEY PLOTTED  
 SURVEY PLOTTED  
 TEMPLATE AREAS CHECKED

FINAL SURVEY PLOTTED  
 NOTE BOOK AREAS CHECKED

BY: \_\_\_\_\_ DATE: \_\_\_\_\_

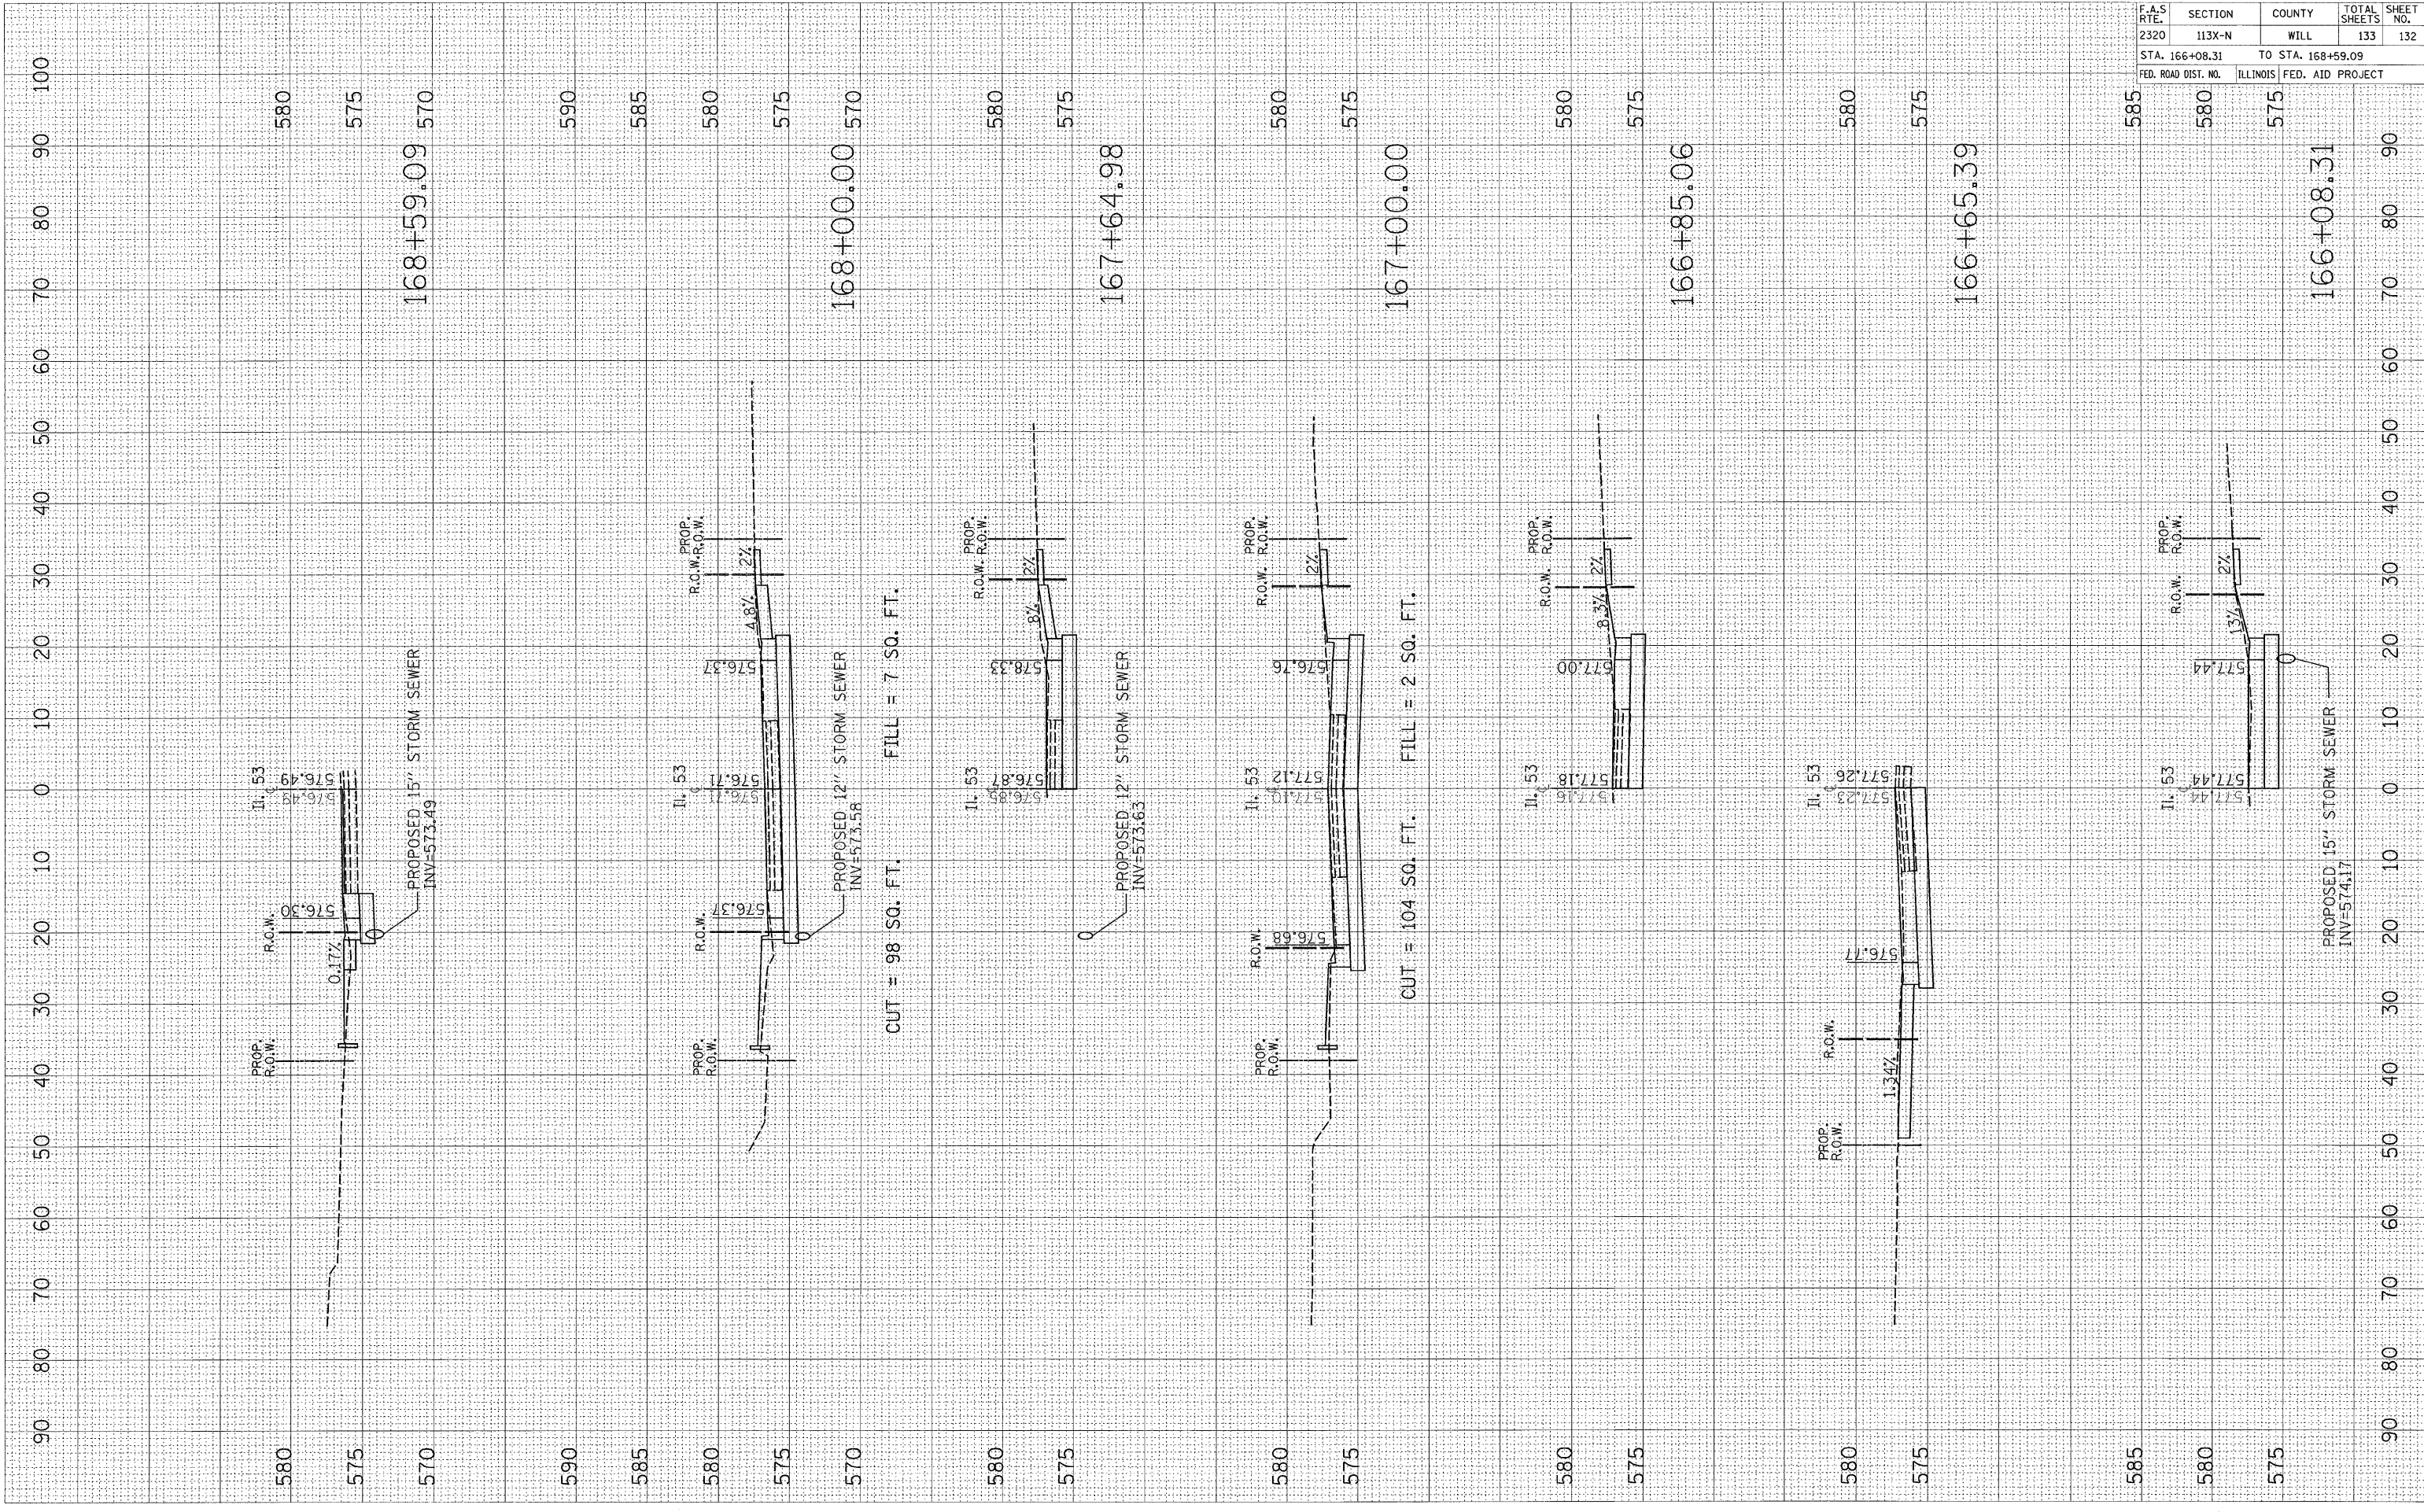

F.A.S. RT#	SECTION	COUNTY	TOTAL SHEETS	SHEET NO.
2320	113X-N	WILL	133	132
STA. 166+08.31		TO STA. 168+59.09		
FED. ROAD DIST. NO.		ILLINOIS FED. AID PROJECT		