


F.A.P. RTE.	SECTION	COUNTY	TOTAL SHEETS	SHEET NO.
549	117 T	OGLE	86	12
STA.		TO STA.		
FED. ROAD DIST. NO.		ILLINOIS FED. AID PROJECT		

TYPICAL SECTIONS

PROPOSED CULVERT TYPICAL

STA 1056+26.39
S.N. 071-1144
Ø IL 72

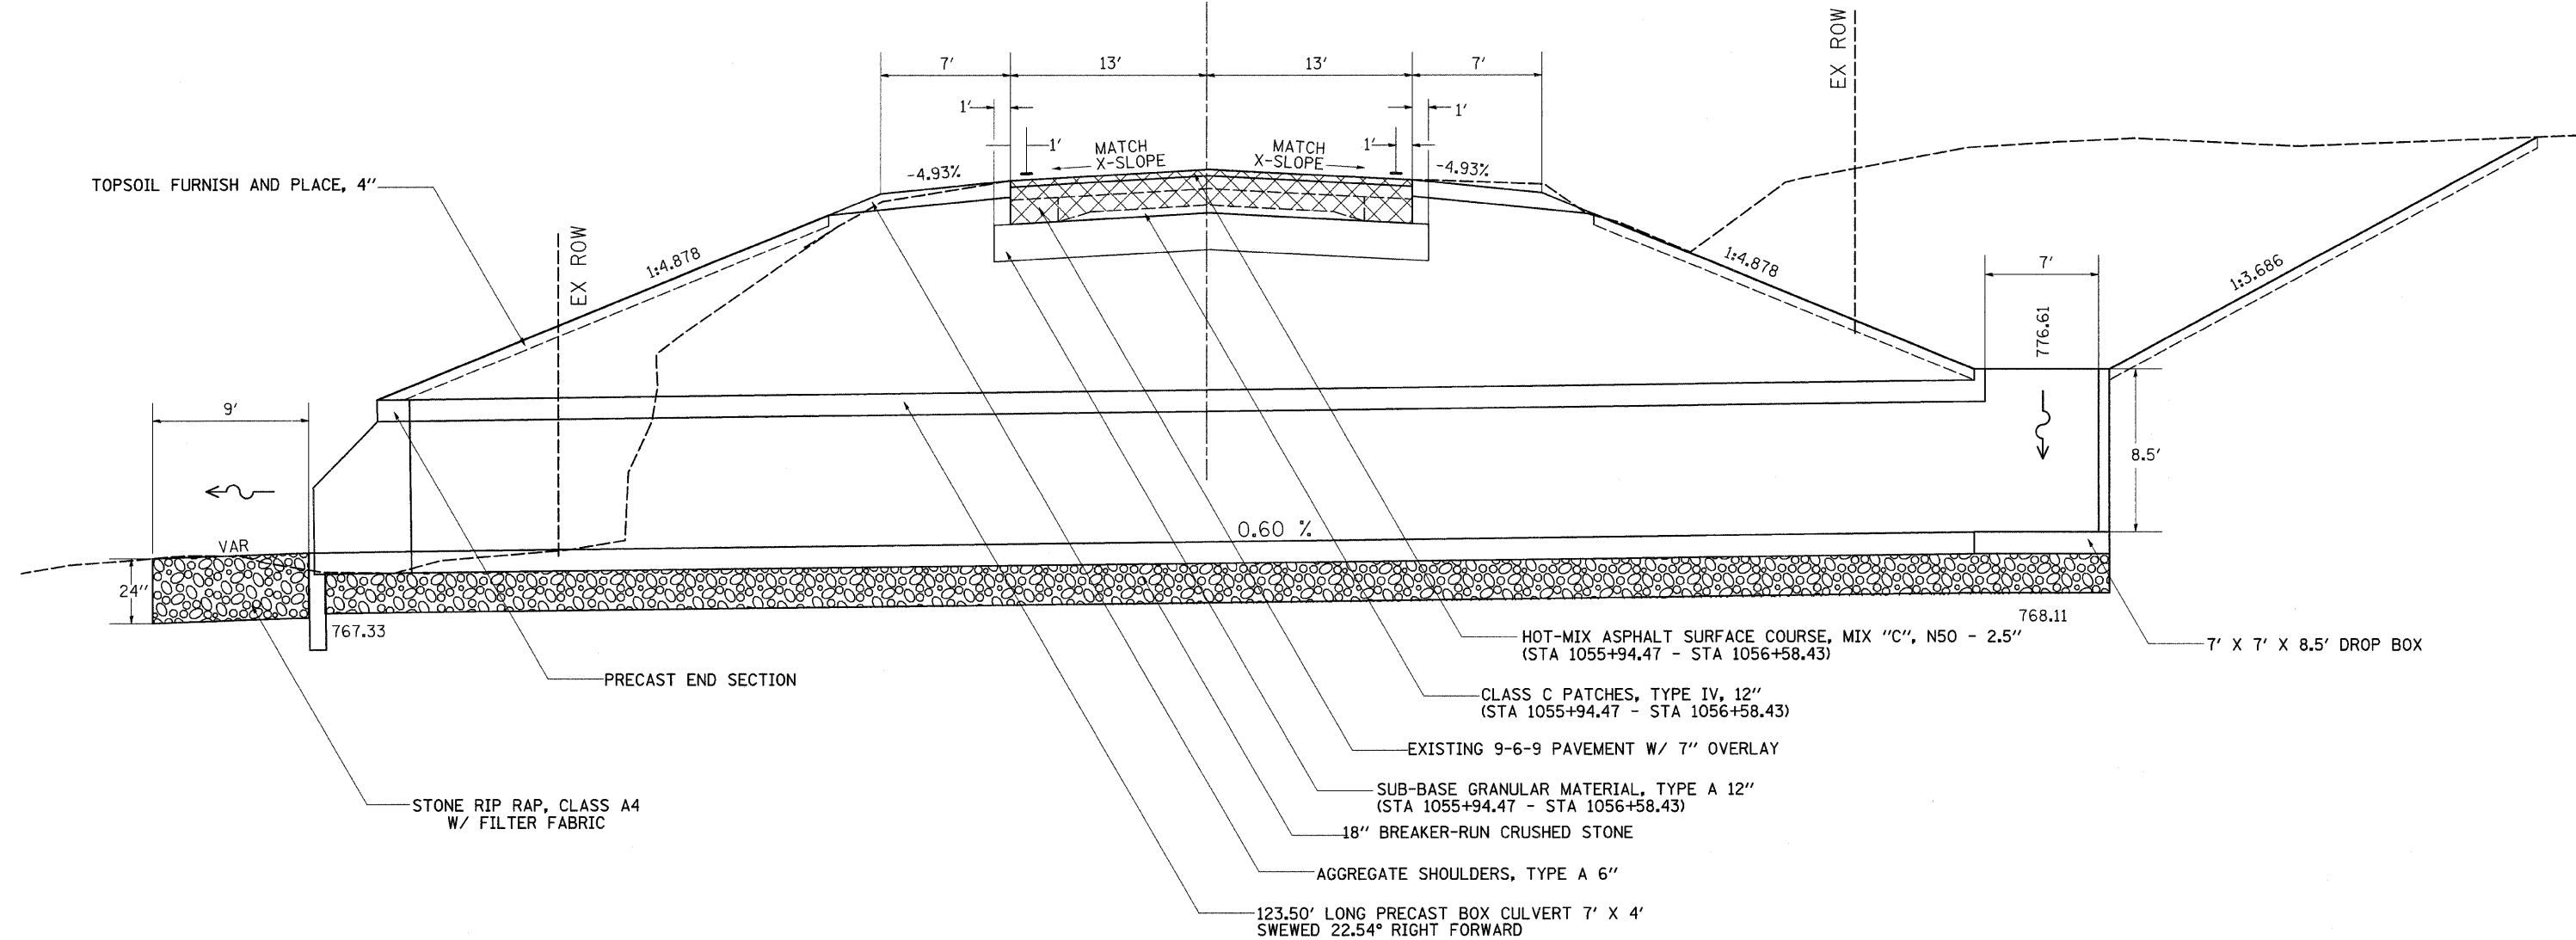

REVISIONS	
NAME	DATE

ILLINOIS DEPARTMENT OF TRANSPORTATION

SCALE: VERT. DRAWN BY
 HORIZ. CHECKED BY
 DATE

PLOT DATE = Fri, Dec 28 13:45:34 2007
 FILE NAME = c:\p\projects\1056\1056.dwg
 PLOT SCALE = 1/8" = 1'-0"
 USER NAME = gertj