

F.A.P. RTE.	SECTION	COUNTY	TOTAL SHEETS	SHEET NO.
549	117 T	OGLE	86	13
STA.		TO STA.		
FED. ROAD DIST. NO.		ILLINOIS FED. AID PROJECT		


# TYPICAL SECTIONS

## PROPOSED CULVERT TYPICAL

STA 1081+12.65

S.N. 071-1143

Ø IL 72

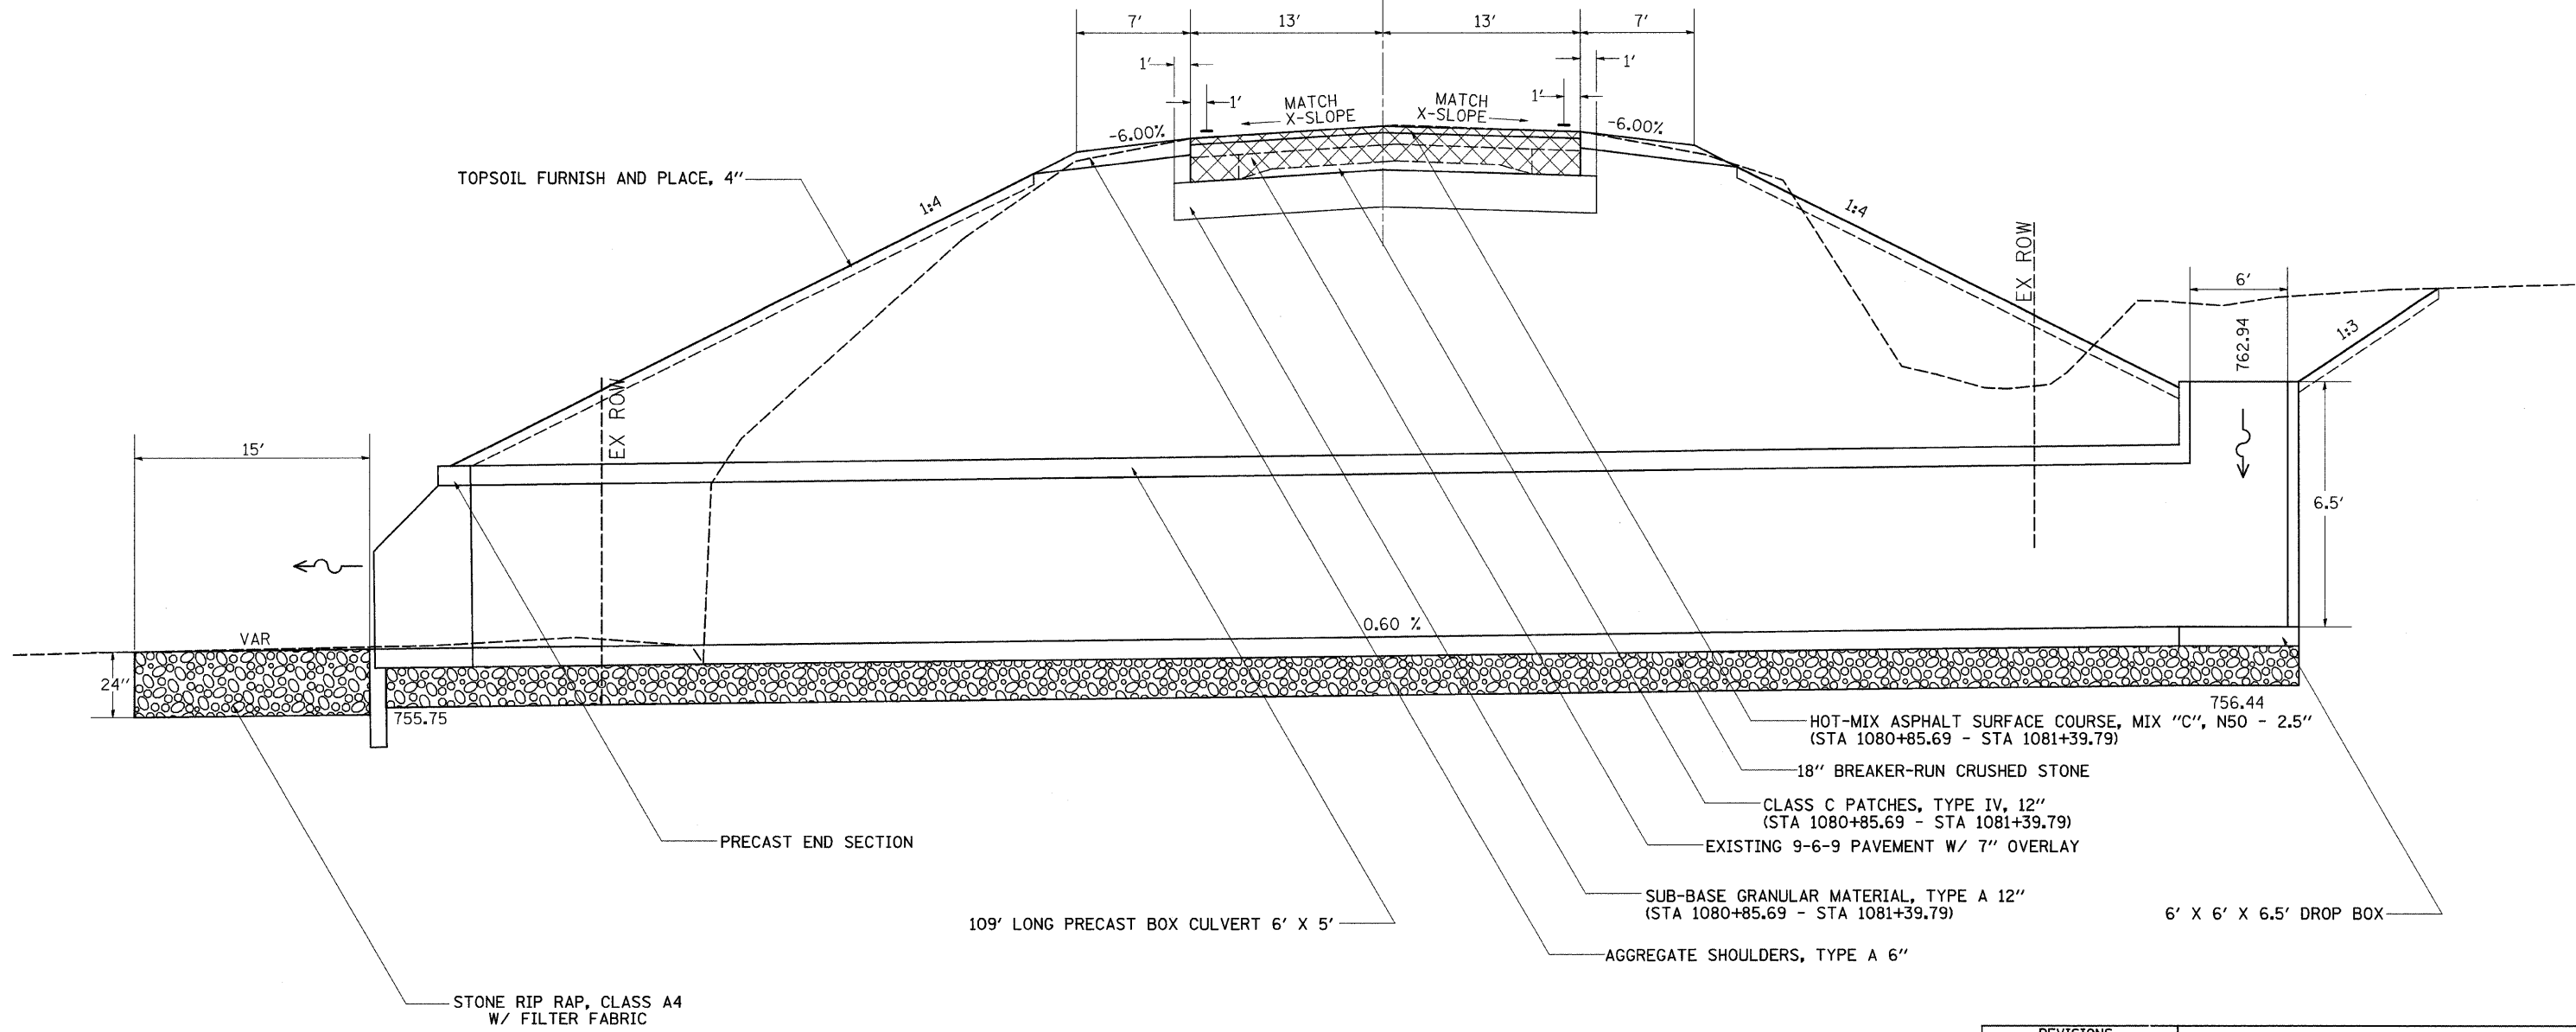

PLOT DATE = Fri, Dec 28, 13:53:07, 2007  
 FILE NAME = c:\projects\210705\10705.dgn  
 PLOT SCALE = 80.0000 / / IN.  
 USER NAME = goff, j

REVISIONS	
NAME	DATE

ILLINOIS DEPARTMENT OF TRANSPORTATION

SCALE: VERT.     DRAWN BY  
 HORIZ.            CHECKED BY  
 DATE