

F.A.P. RTE.	SECTION	COUNTY	TOTAL SHEETS	SHEET NO.
549	117 T	OGLE	86	14
STA.		TO STA.		
FED. ROAD DIST. NO.		ILLINOIS FED. AID PROJECT		


TYPICAL SECTIONS

PROPOSED CULVERT TYPICAL

STA 1125+82.00

S.N. 071-1142

CL IL 72

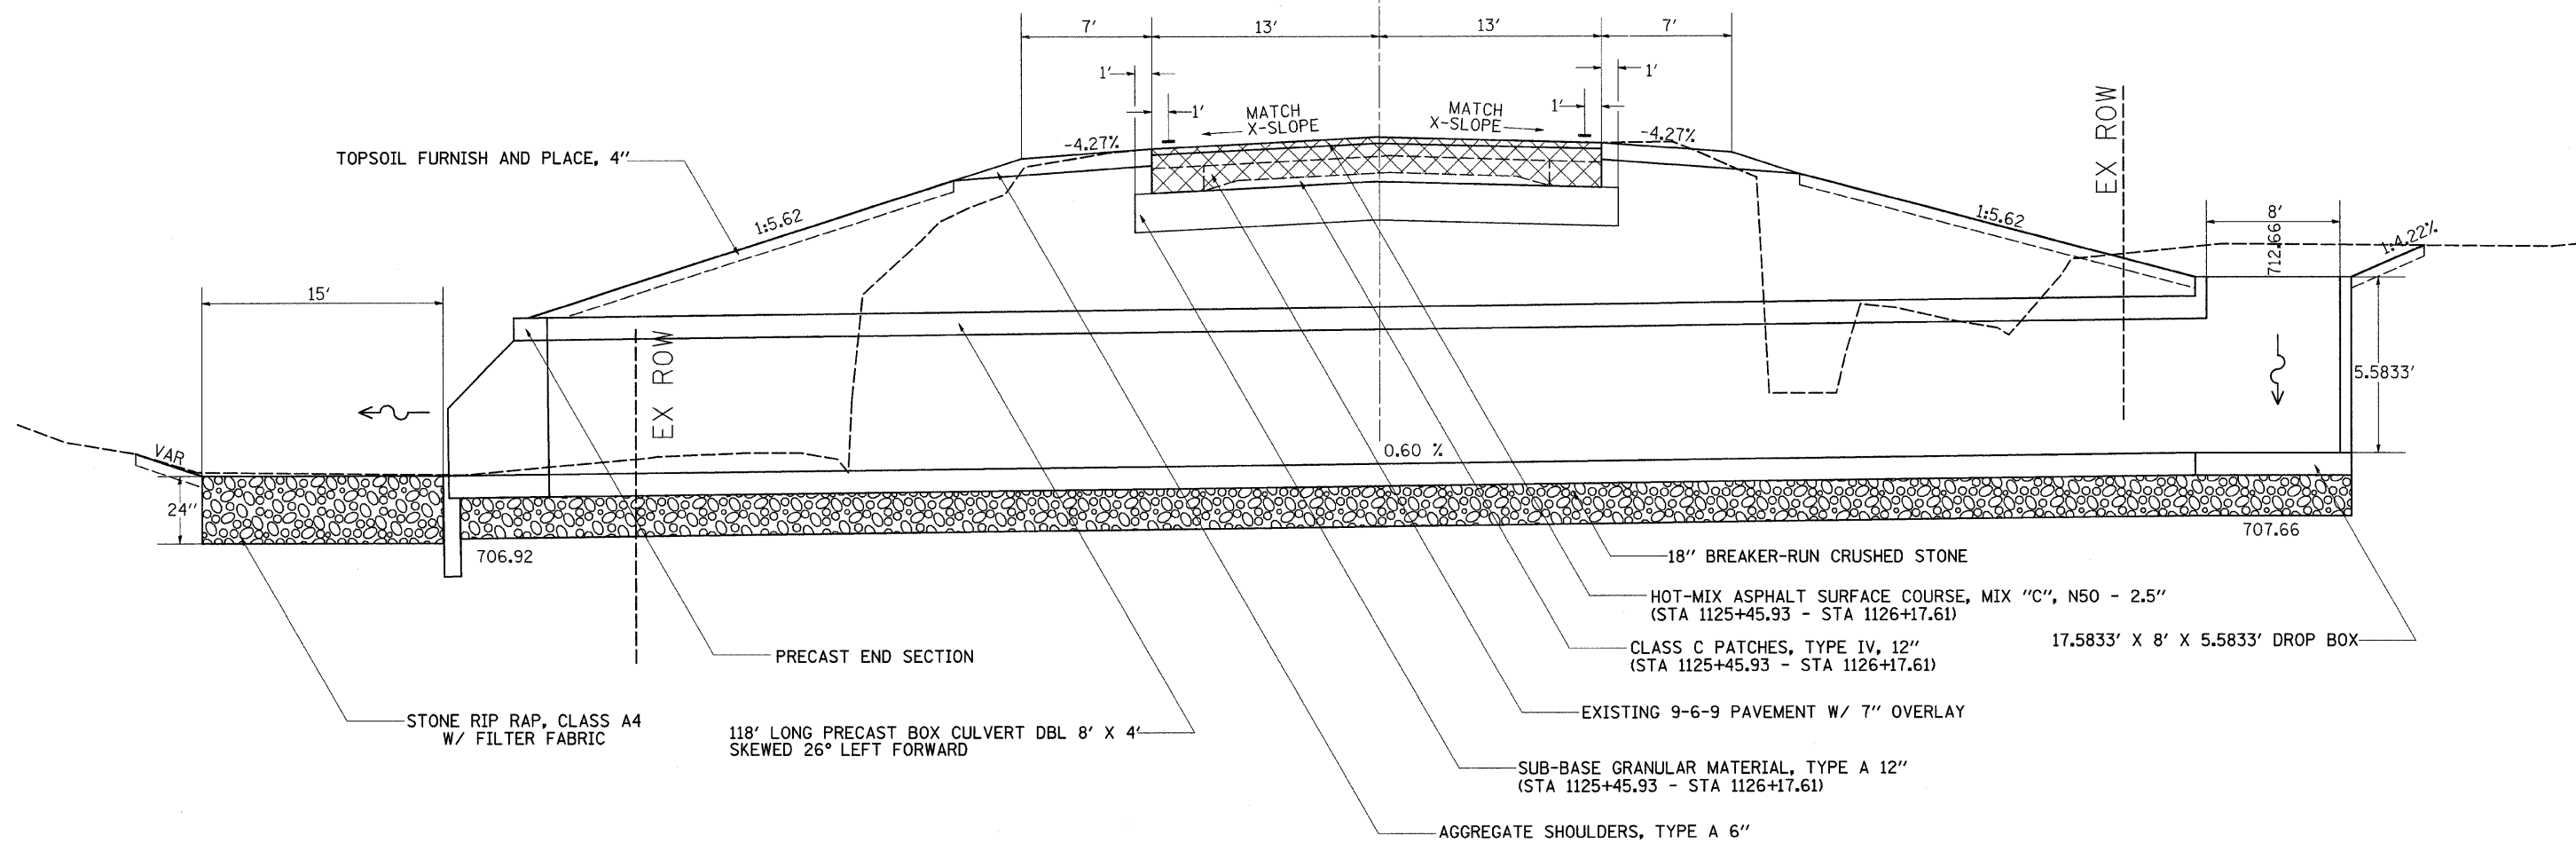

TOPSOIL FURNISH AND PLACE, 4"

1:5.62

-4.27%

MATCH X-SLOPE

MATCH X-SLOPE

-4.27%

1:5.62

EX ROW

712.66

1:4.22%

5.5833'

15'

VAR

24"

706.92

EX ROW

0.60 %

707.66

18" BREAKER-RUN CRUSHED STONE

HOT-MIX ASPHALT SURFACE COURSE, MIX "C", N50 - 2.5"
(STA 1125+45.93 - STA 1126+17.61)

CLASS C PATCHES, TYPE IV, 12"
(STA 1125+45.93 - STA 1126+17.61)

17.5833' X 8' X 5.5833' DROP BOX

EXISTING 9-6-9 PAVEMENT W/ 7" OVERLAY

SUB-BASE GRANULAR MATERIAL, TYPE A 12"
(STA 1125+45.93 - STA 1126+17.61)

AGGREGATE SHOULDERS, TYPE A 6"

PRECAST END SECTION

STONE RIP RAP, CLASS A4
W/ FILTER FABRIC

118' LONG PRECAST BOX CULVERT DBL 8' X 4'
SKEWED 26° LEFT FORWARD

PLOT DATE = Fri Dec 28 13:45:38 2007
FILE NAME = c:\pvc\projects\1125+82\1125+82.dwg
PLOT SCALE = 50.00000 / 1"
USER NAME = gertyj

REVISIONS	
NAME	DATE

ILLINOIS DEPARTMENT OF TRANSPORTATION

SCALE: VERT.
HORIZ.
DATE

DRAWN BY
CHECKED BY