


F.A.P. RTE.	SECTION	COUNTY	TOTAL SHEETS	SHEET NO.
549	117 T	OGLE	86	31
STA.		TO STA.		
FED. ROAD DIST. NO.		ILLINOIS FED. AID PROJECT		

GROVE, JOHN R. & AUGUSTA A.

PLAN	SURVEYED	BY	DATE
	ALIGNED		
	NOTED		
	RT. OF WAY		
	CHECKED		
	NO.		

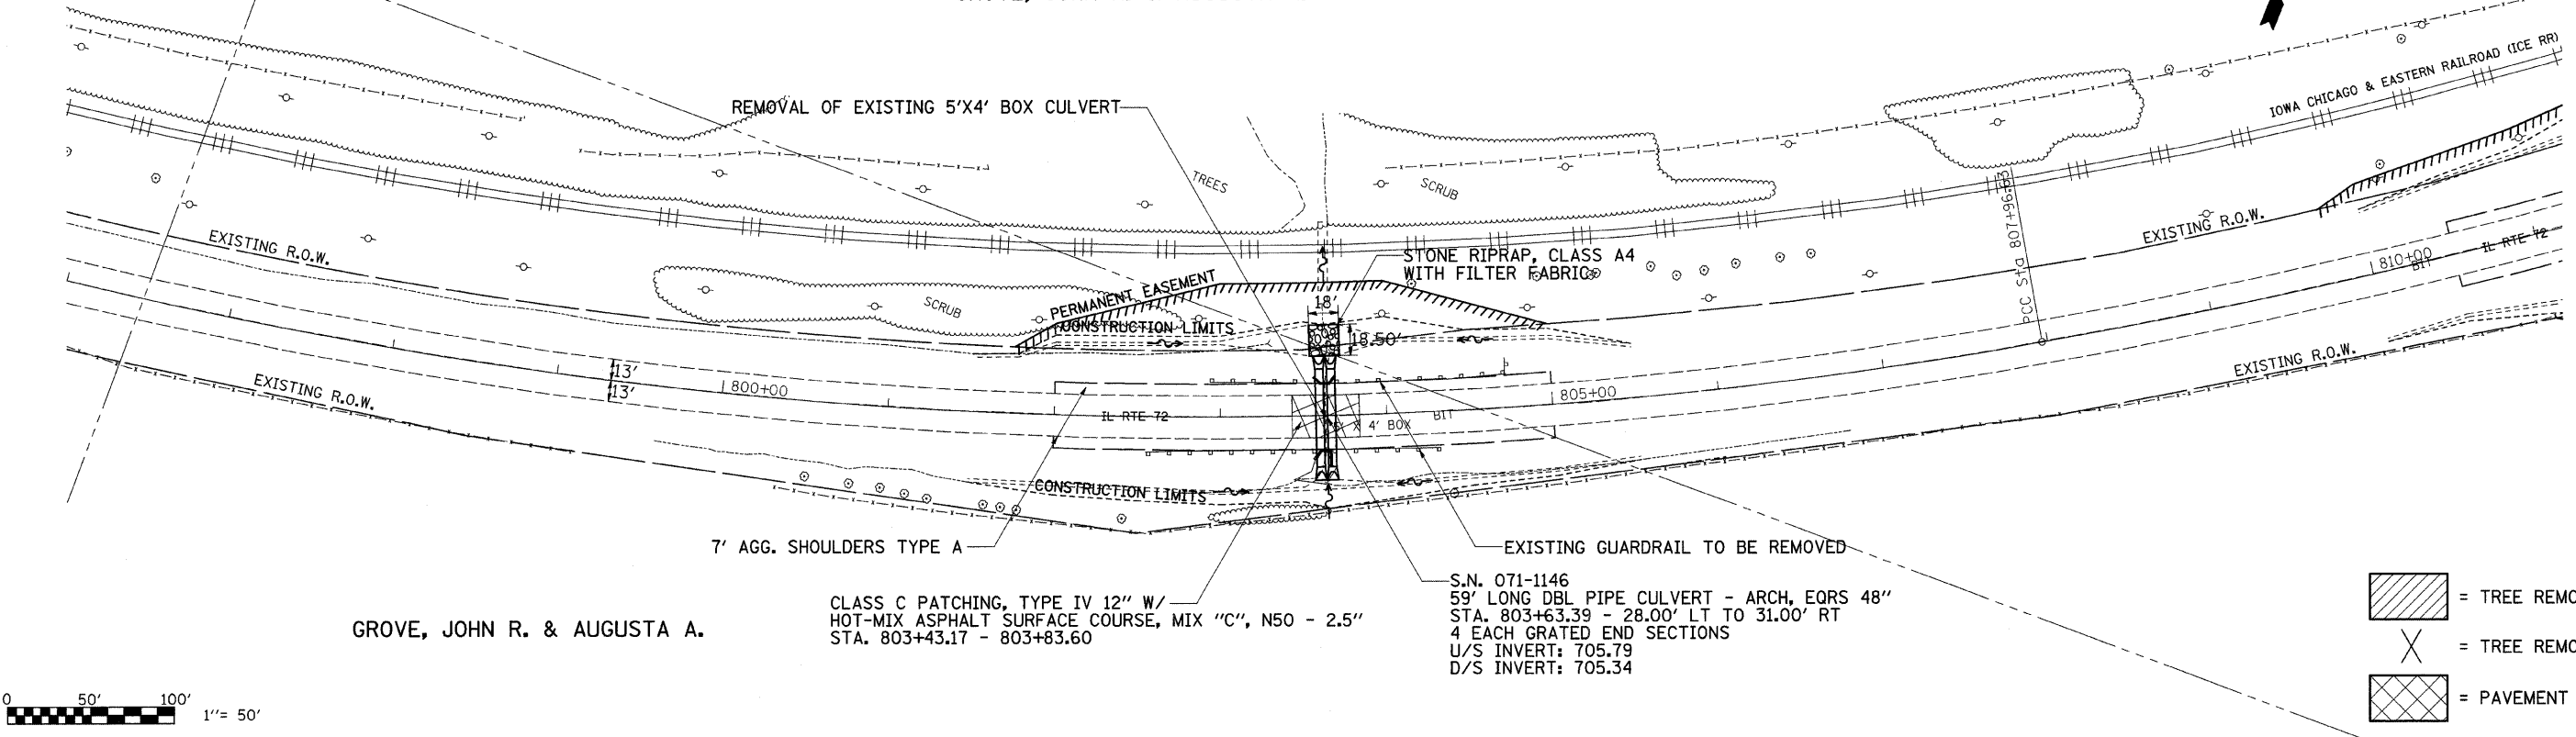


GROVE, JOHN R. & AUGUSTA A.



- = TREE REMOVAL (ACRES)
- = TREE REMOVAL (EACH)
- = PAVEMENT REMOVAL

PROFILE	SURVEYED	BY	DATE
	NOTED		
	STRUCTURE		
	NOTATIONS		
	CRKD		
	NO.		

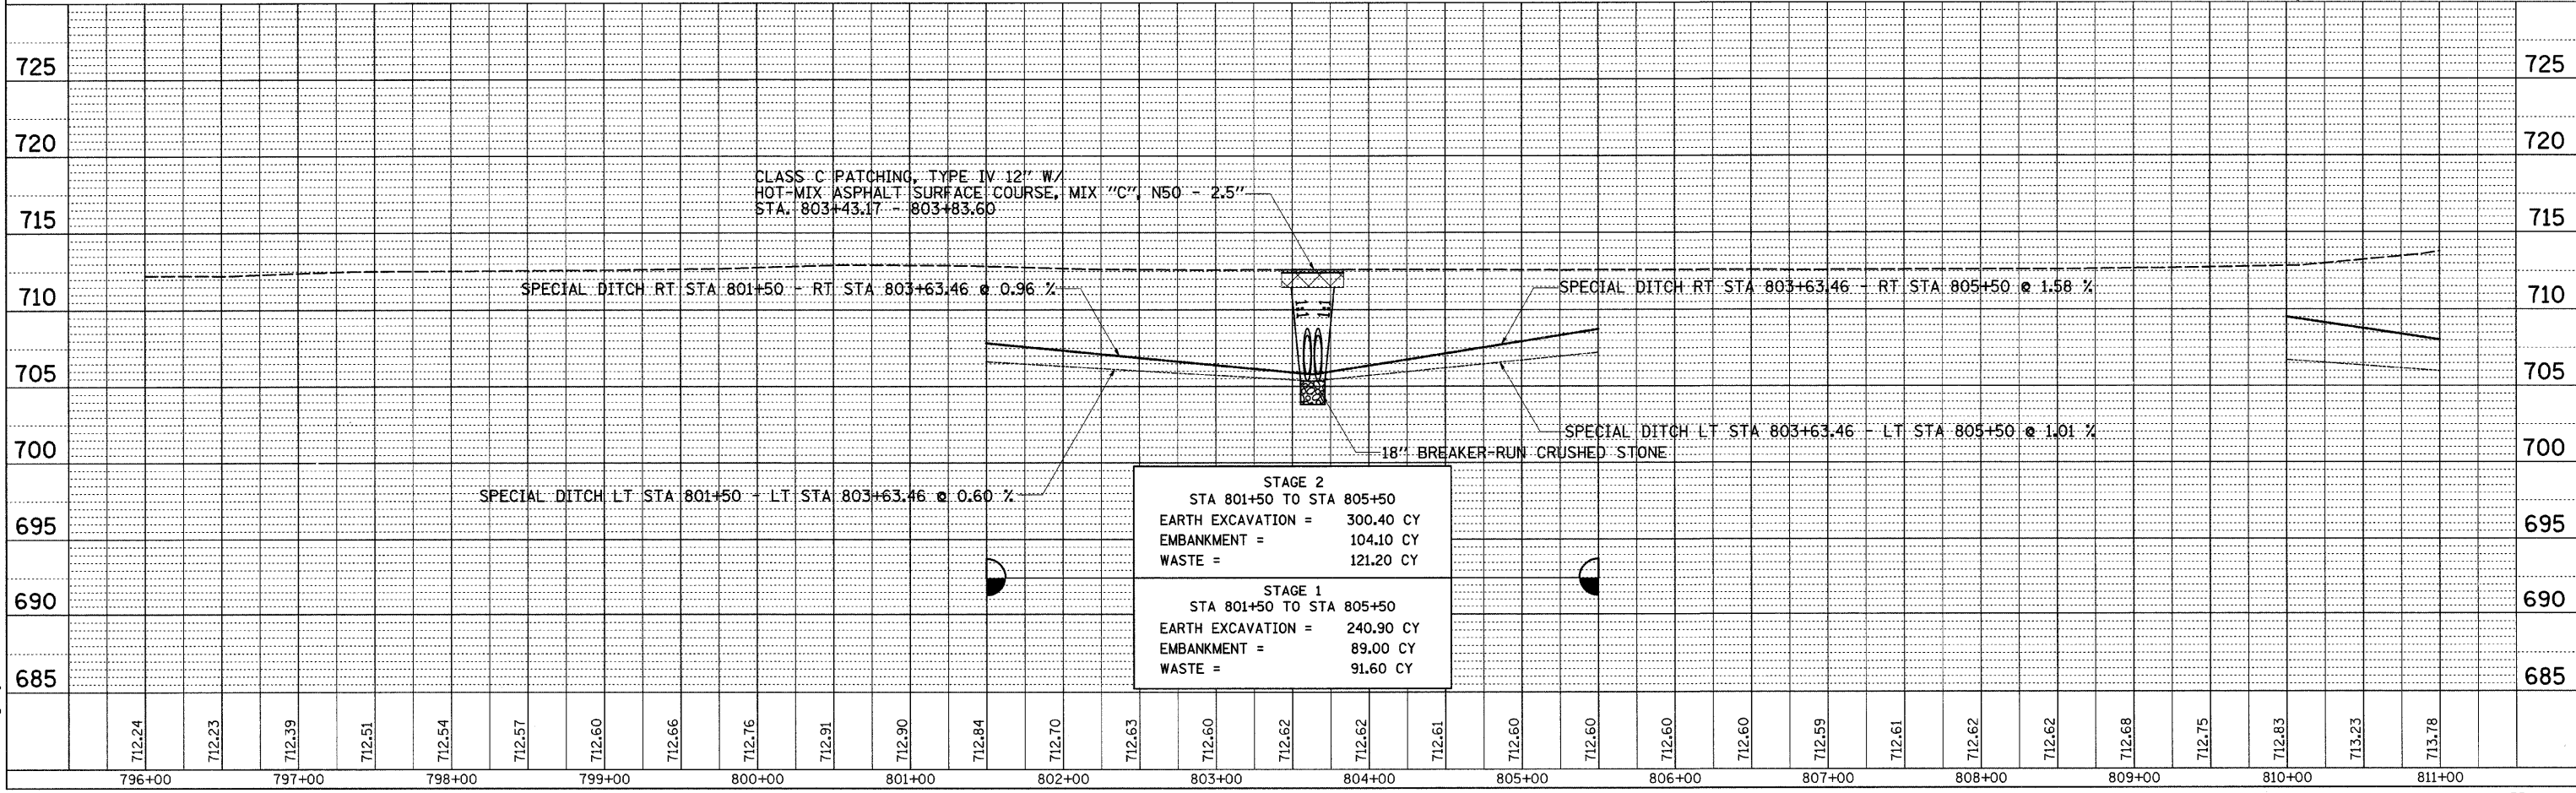

STAGE 2	
STA 801+50 TO STA 805+50	
EARTH EXCAVATION =	300.40 CY
EMBANKMENT =	104.10 CY
WASTE =	121.20 CY
STAGE 1	
STA 801+50 TO STA 805+50	
EARTH EXCAVATION =	240.90 CY
EMBANKMENT =	89.00 CY
WASTE =	91.60 CY

PLOT DATE = Fri, Dec 28 13:52:44, 2007
 FILE NAME = c:\pvs\msta\p218706\c10705p1.dgn
 PLOT SCALE = 50.00000 / IN.
 USER NAME = gpffj