
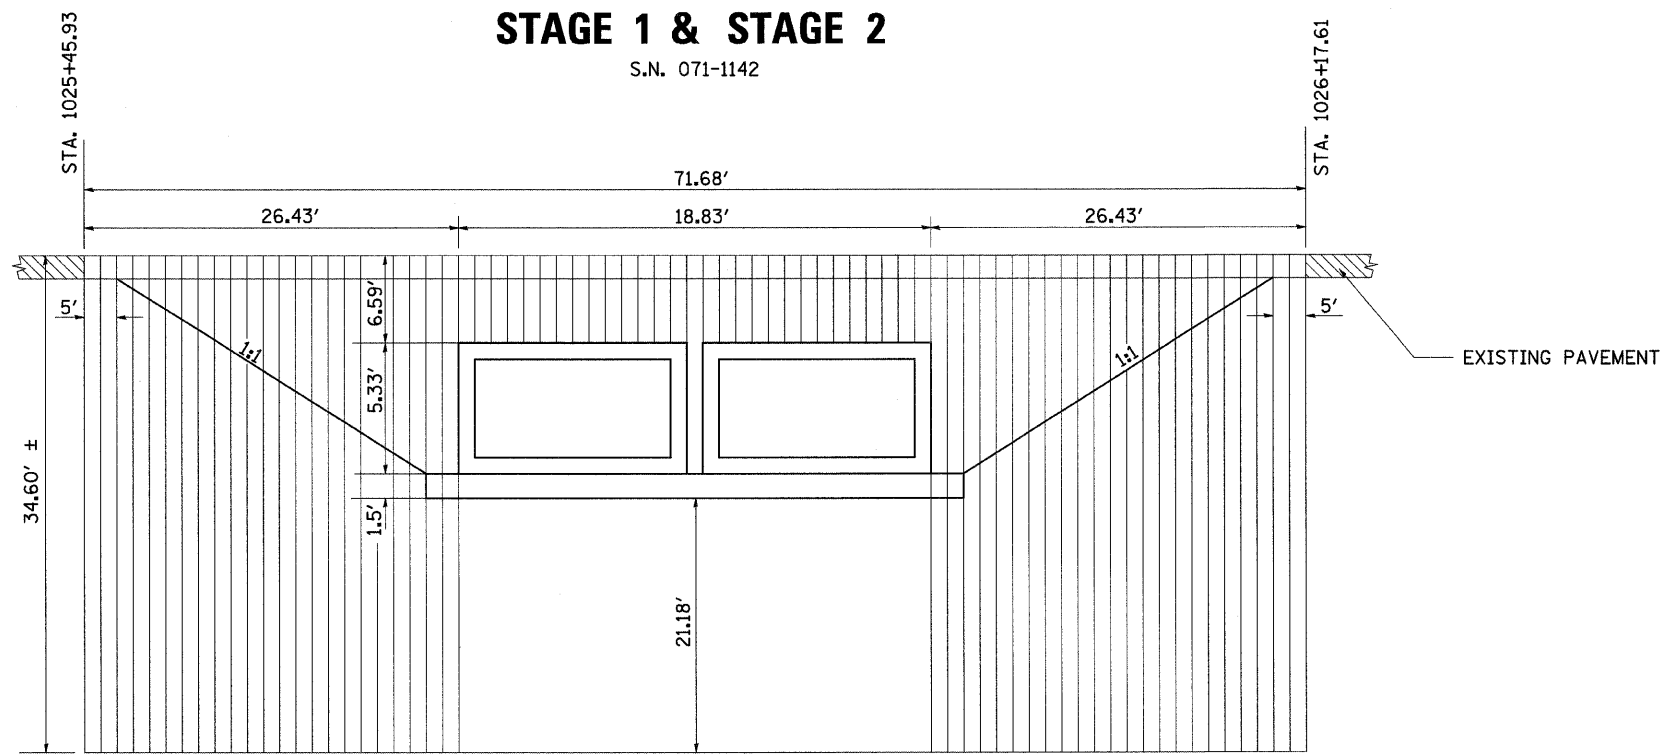
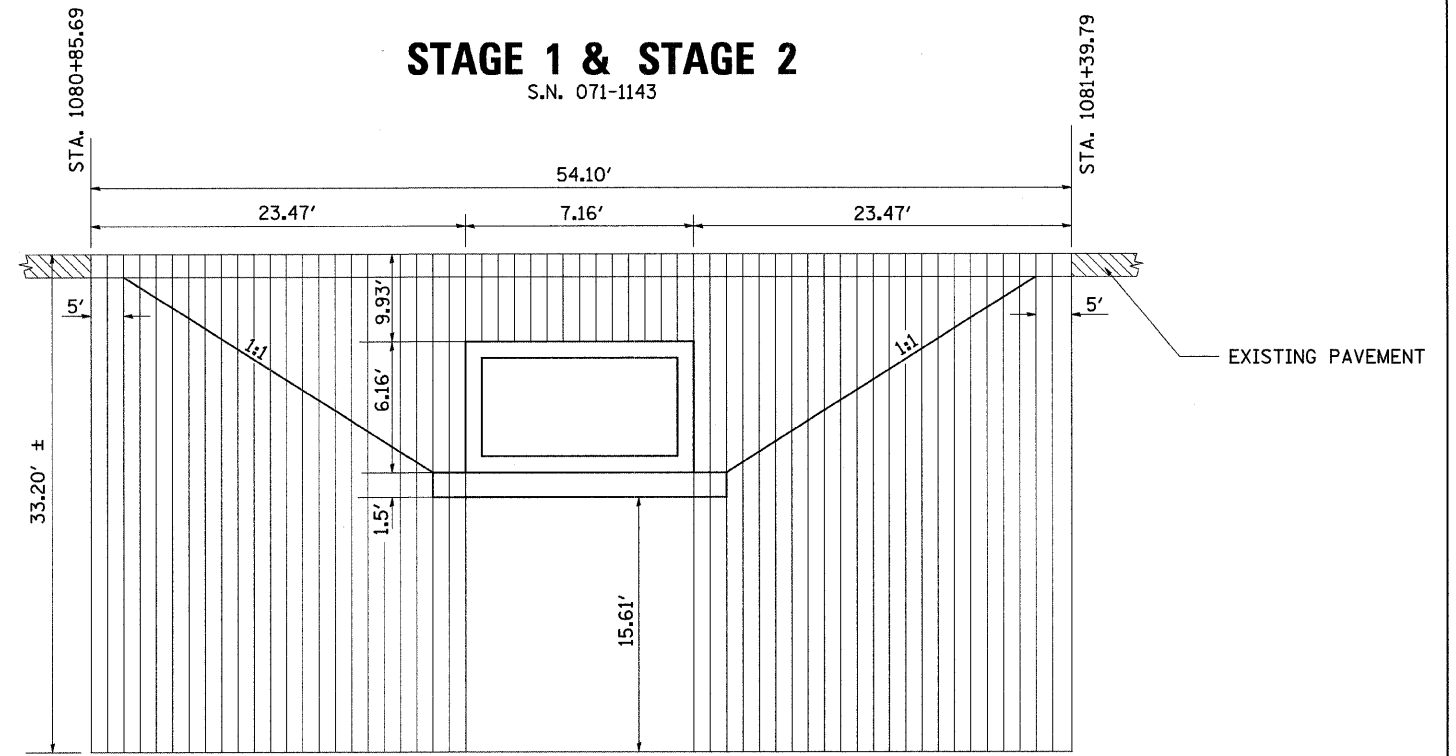


F.A.P. RTE.	SECTION	COUNTY	TOTAL SHEETS	SHEET NO.
549	117 T	OGLE	86	45
STA.		TO STA.		
FED. ROAD DIST. NO.		ILLINOIS FED. AID PROJECT		

SHEET PILING DETAIL

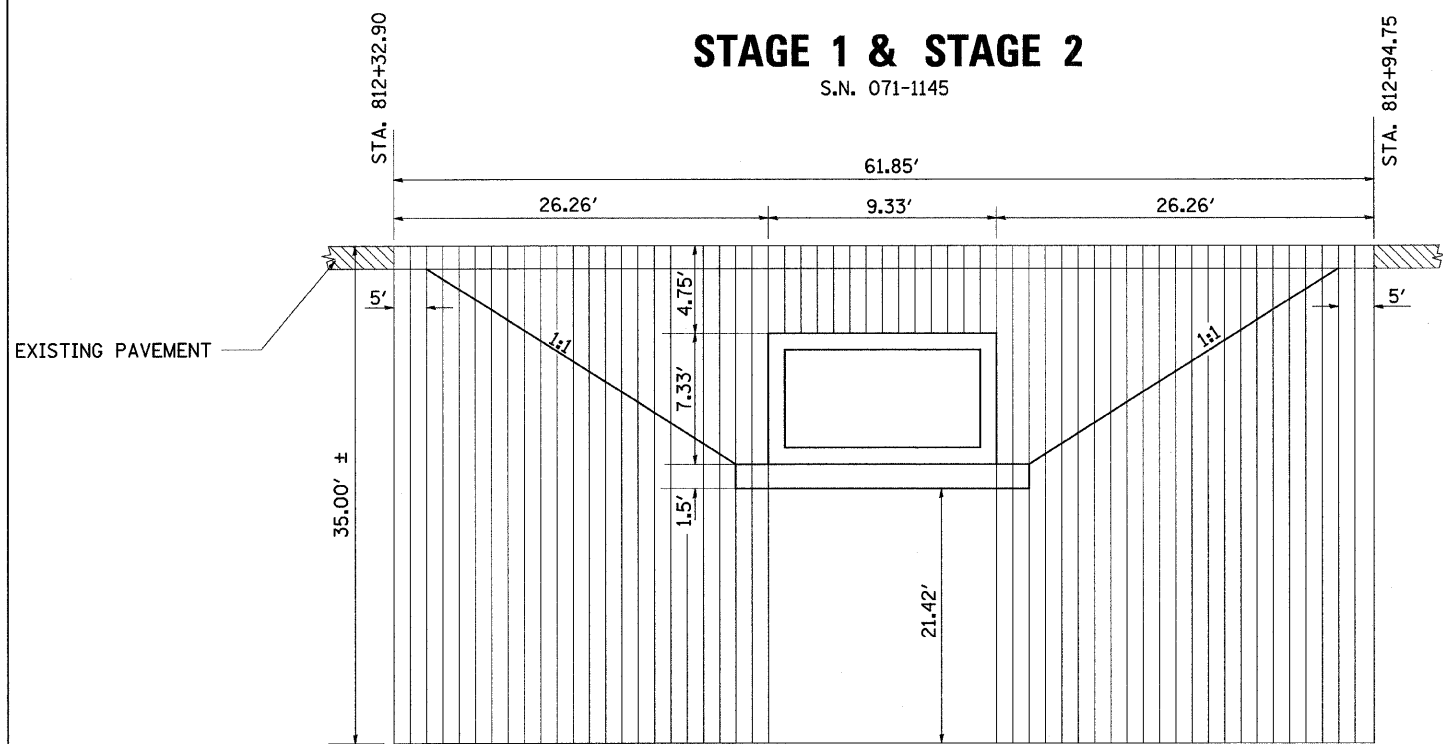

PLOT DATE = Fri, Dec 28, 13:52:58, 2007
 FILE NAME = c:\projects\117\11705\11705sp.dgn
 PLOT SCALE = 5/8" = 1' IN.
 USER NAME = gpf/jl

NOTE: THE CONTRACTOR SHALL SUBMIT A DESIGN FOR THE TEMP. SHEET PILING, INCLUDING SHEETING OVER CULVERT