


PLOT DATE = Fri Dec 28 13:53:17 2007
 FILE NAME = c:\work\mss\c101726\c101726.dwg
 USER NAME = gcrj

ORIGINAL SURVEY PLOTTED TEMPLATE AREAS CHECKED

FINAL SURVEY PLOTTED TEMPLATE AREAS CHECKED

BY: _____ DATE: _____

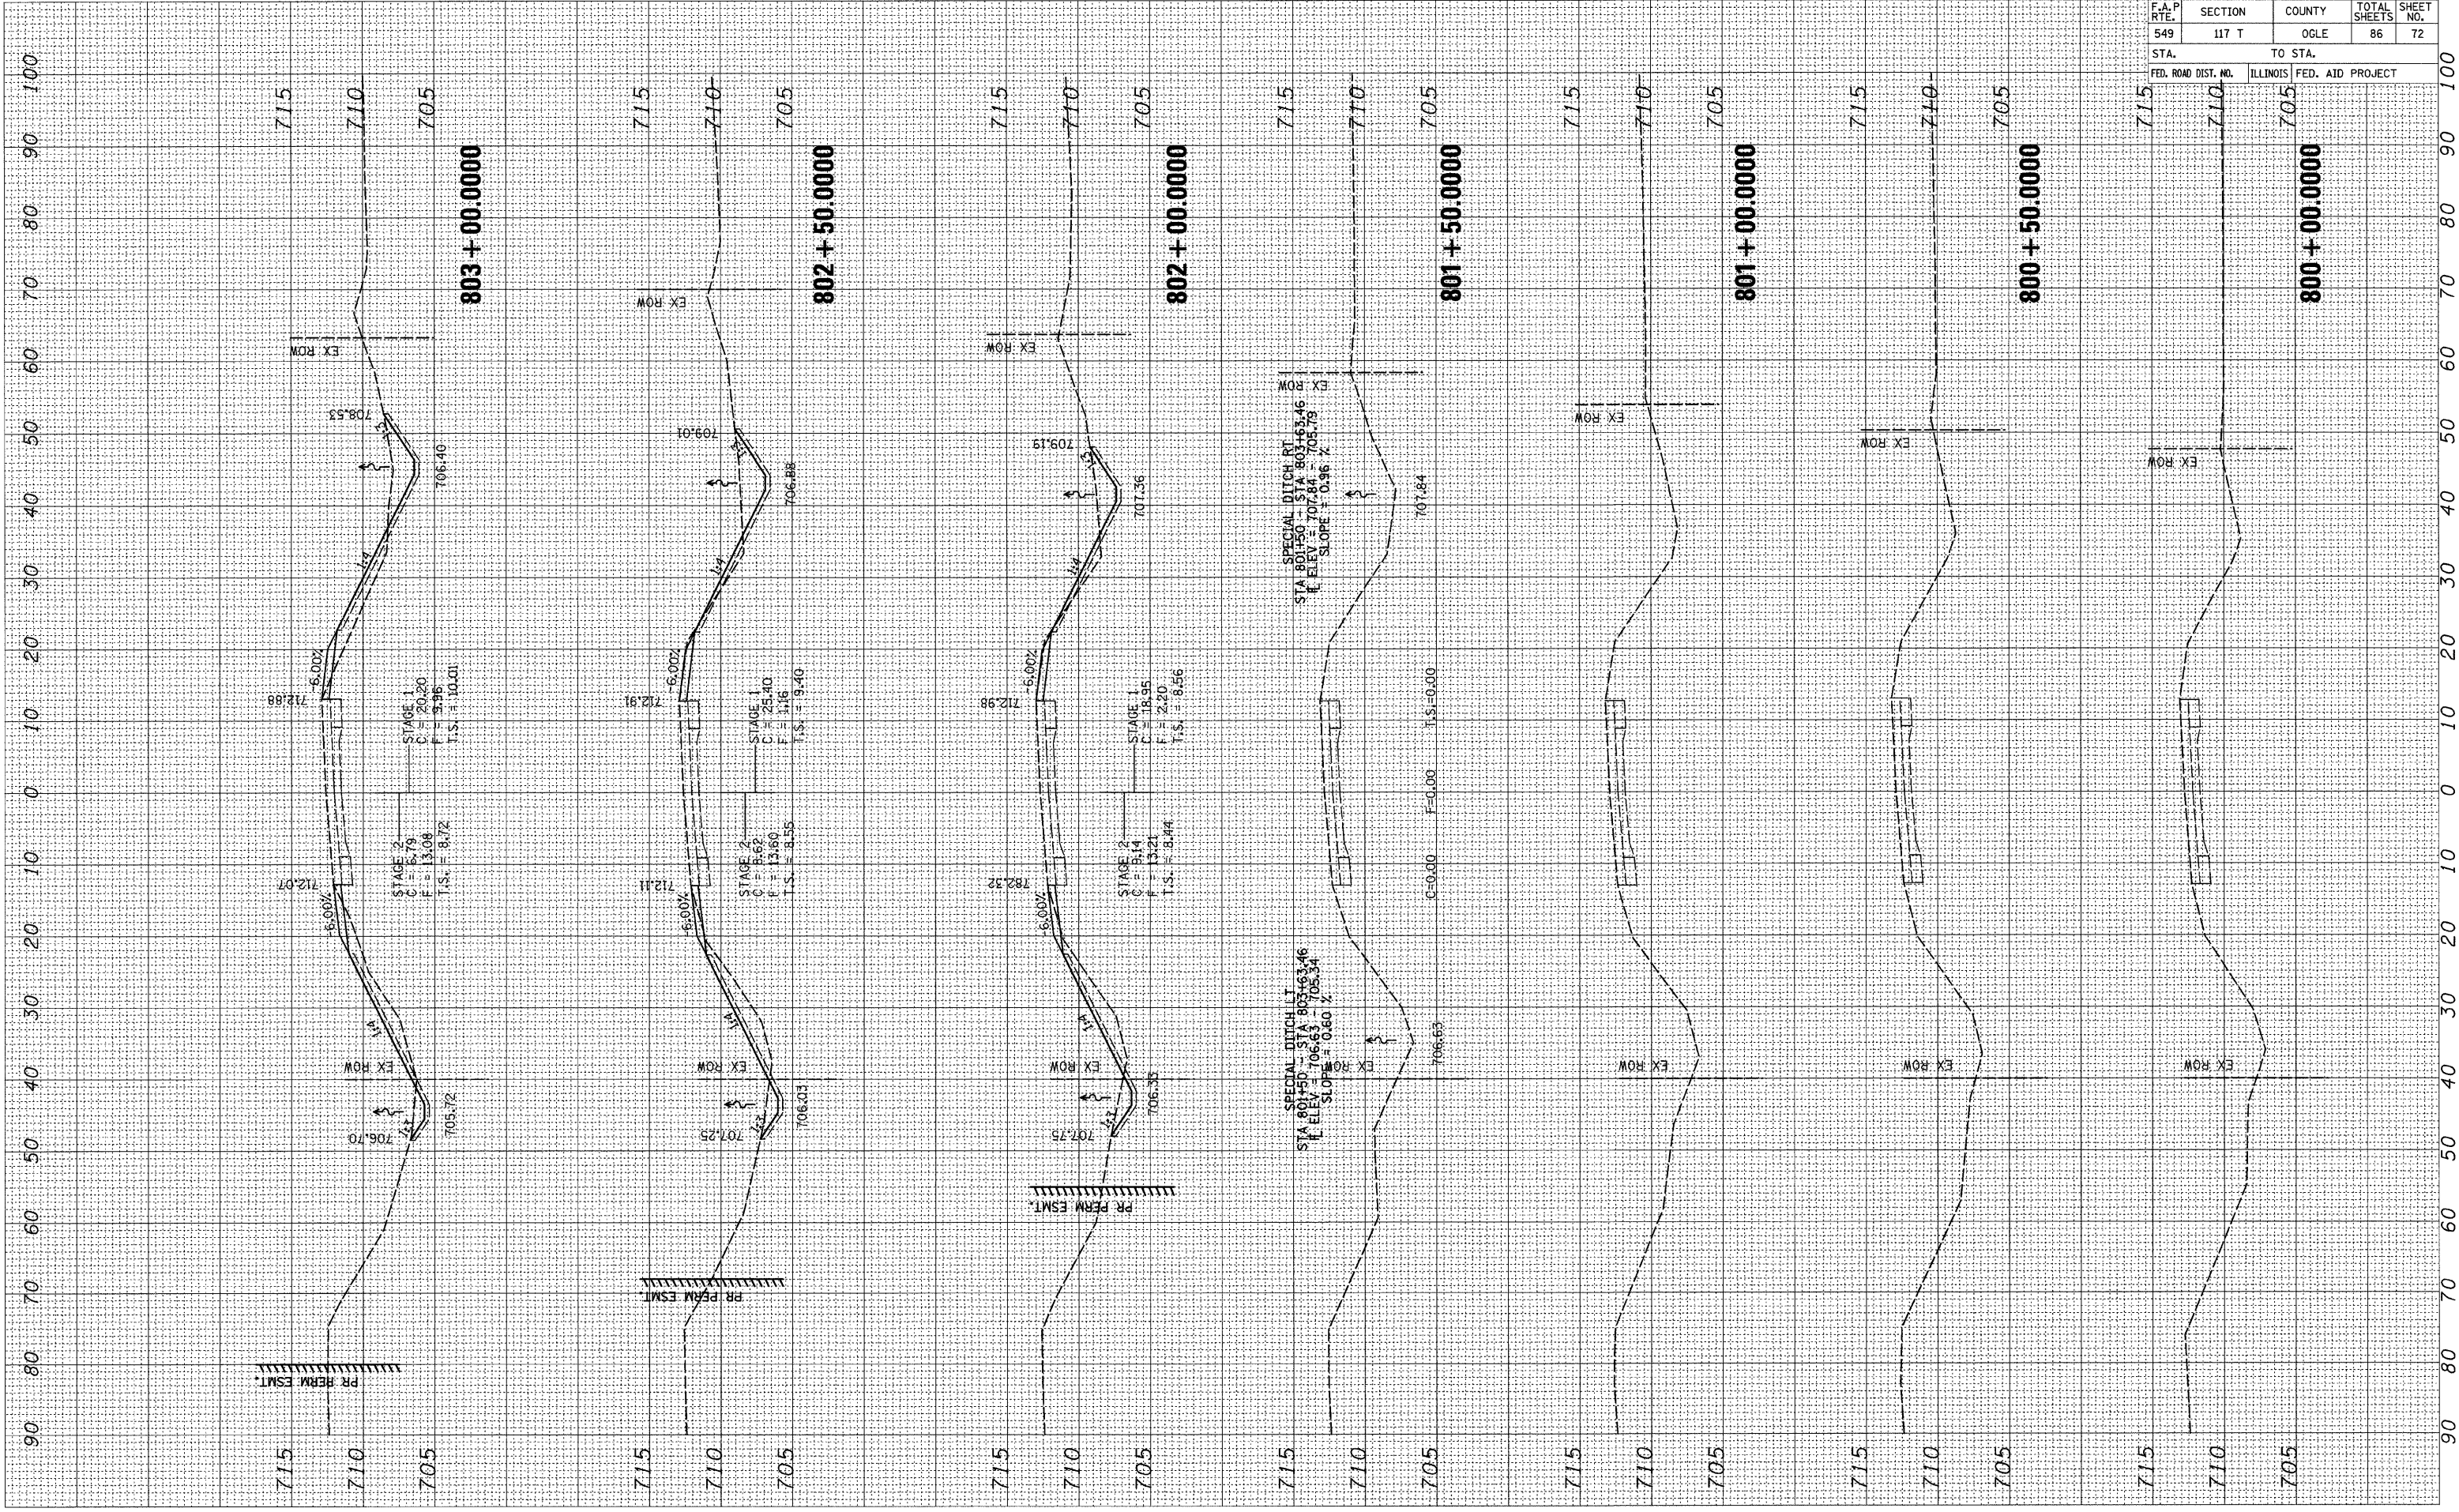

CONTRACT NO. 64B44

F.A.P. RTE.	SECTION	COUNTY	TOTAL SHEETS	SHEET NO.
549	117 T	OGLE	86	72
STA.		TO STA.		
FED. ROAD DIST. NO.		ILLINOIS	FED. AID PROJECT	