


PLOT DATE = Fri Dec 28 13:53:18 2007
 FILE NAME = c:\projects\6346\117\705\mxd\p705.dwg
 USER NAME = gaffu

ORIGINAL SURVEYED SURVEYED SURVEYED
 SURVEY PLOTTED PLOTTED PLOTTED
 NOTE BOOK TEMPLATE TEMPLATE TEMPLATE
 NO. AREAS CHECKED AREAS CHECKED AREAS CHECKED

FINAL SURVEYED SURVEYED SURVEYED
 SURVEY PLOTTED PLOTTED PLOTTED
 NOTE BOOK TEMPLATE TEMPLATE TEMPLATE
 NO. AREAS CHECKED AREAS CHECKED AREAS CHECKED

BY: _____ DATE: _____

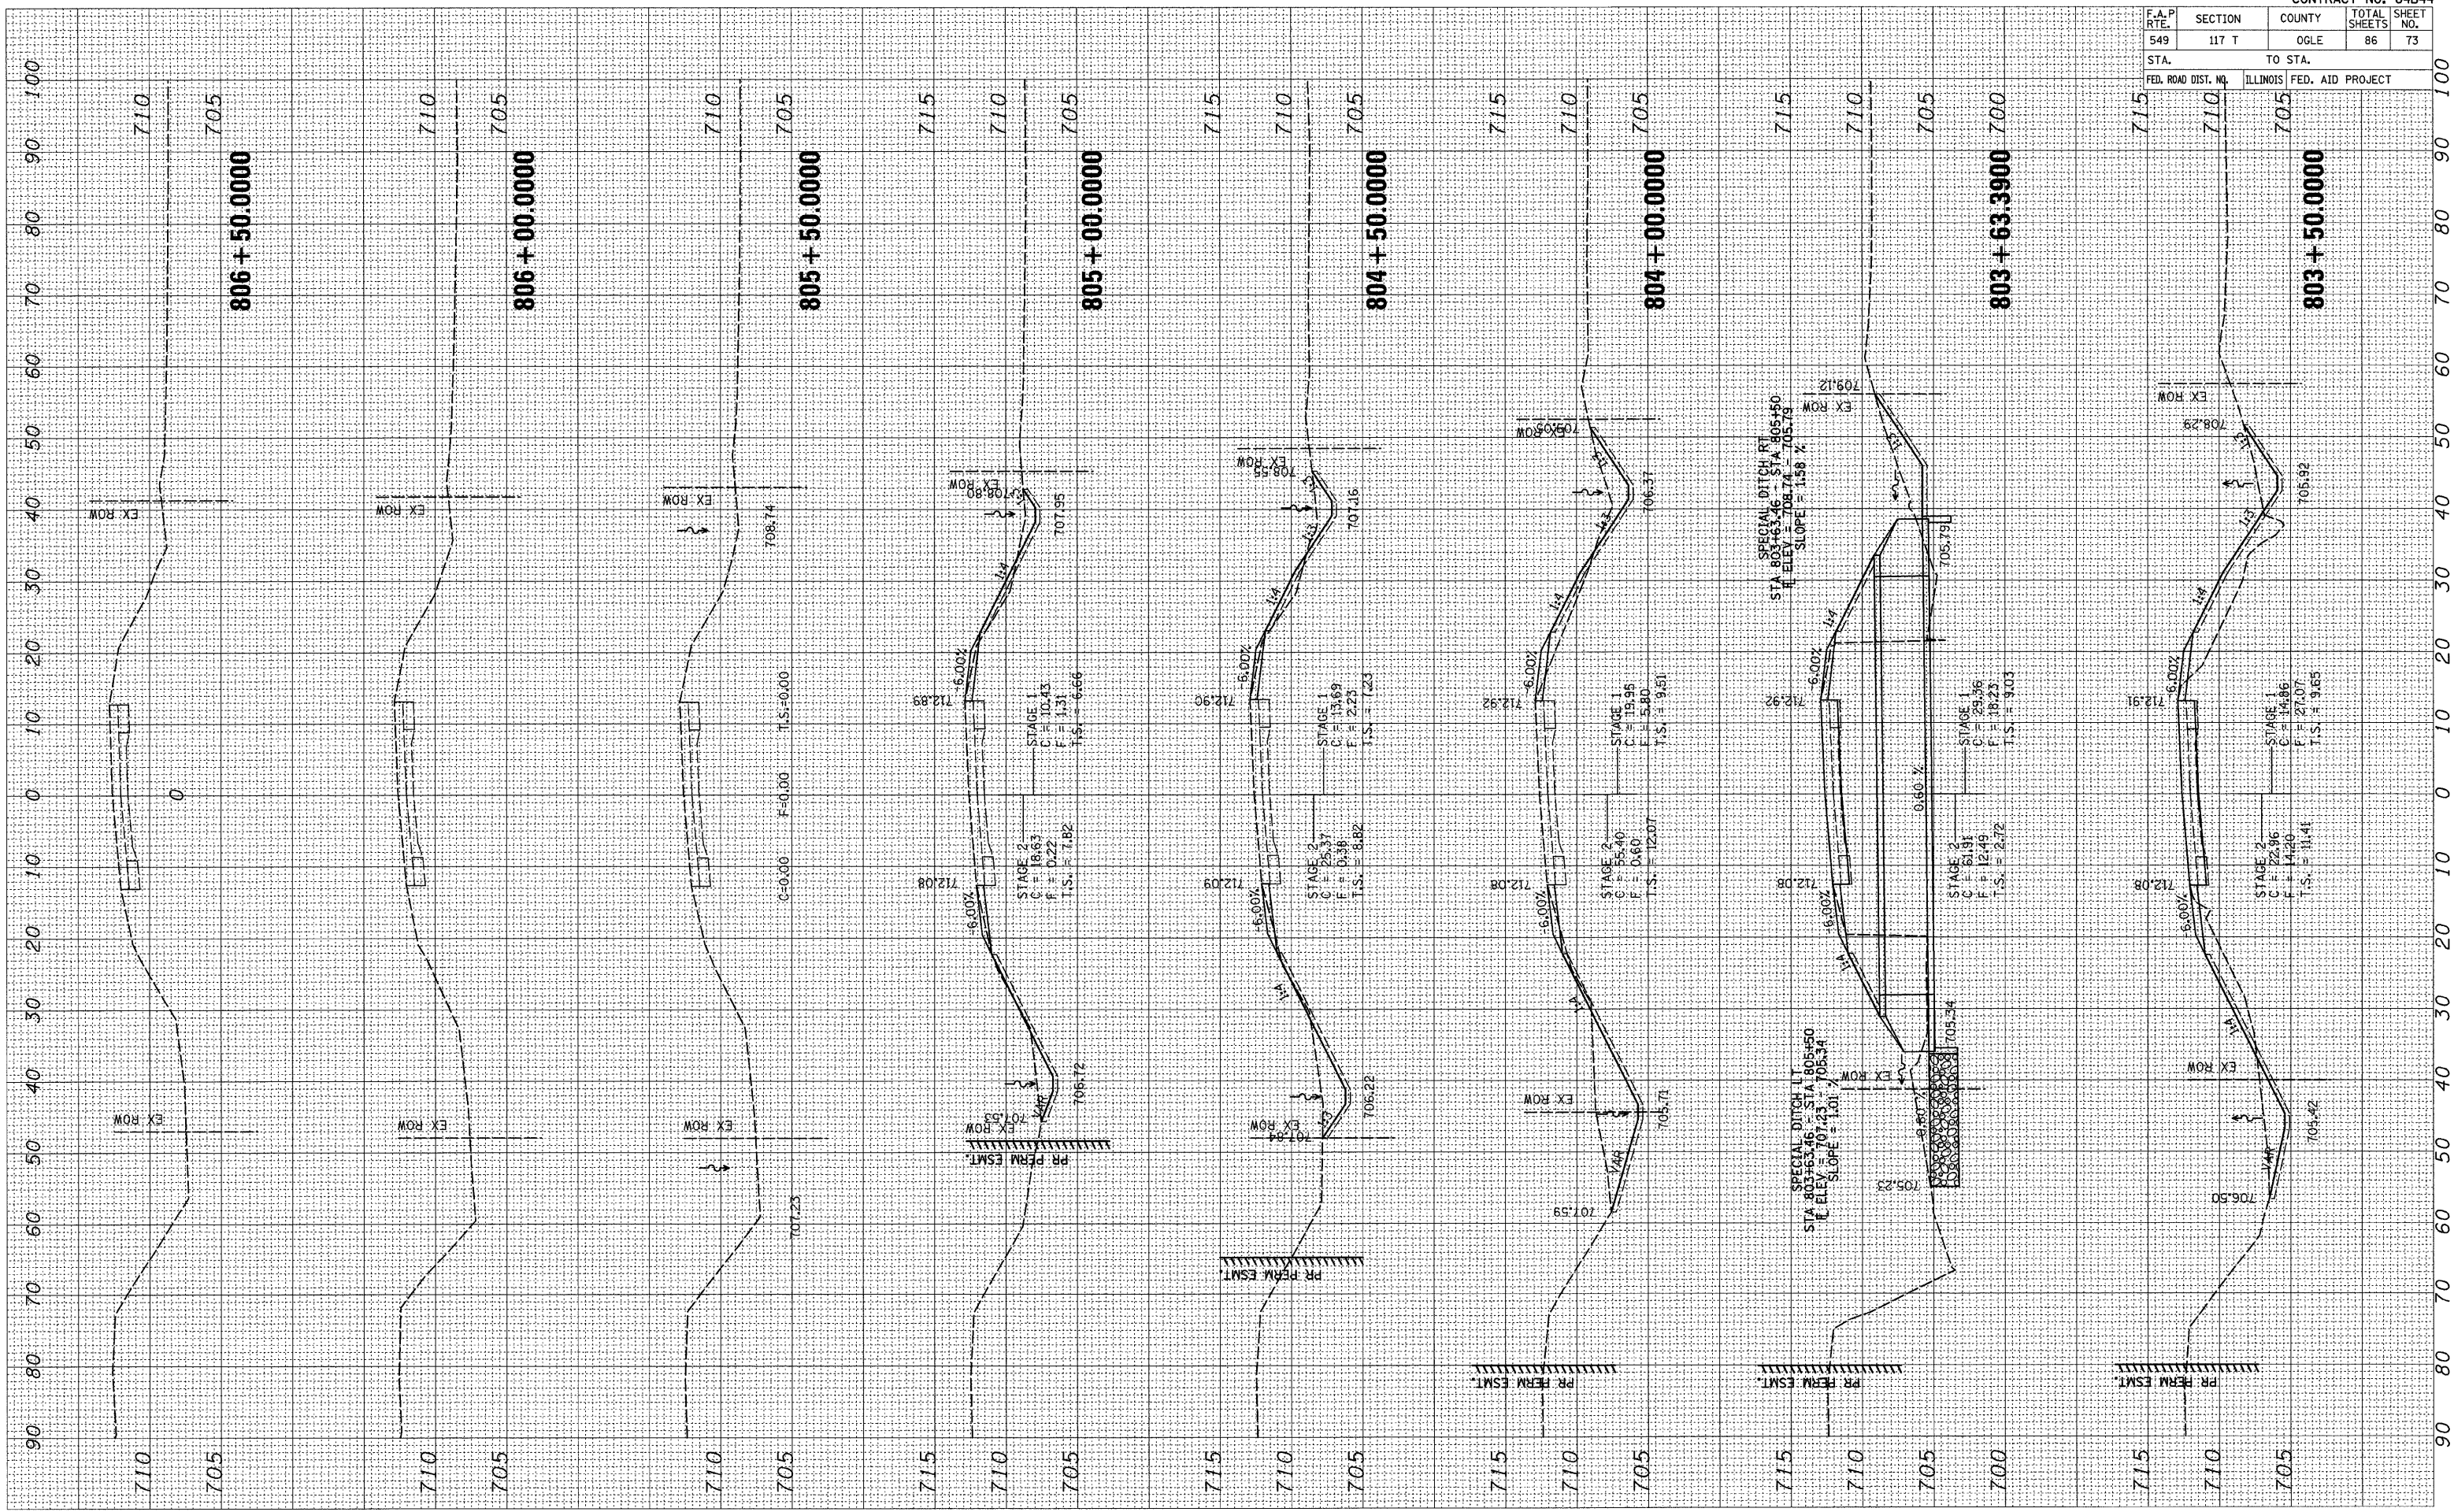

F.A.P. RTE.	SECTION	COUNTY	TOTAL SHEETS	SHEET NO.
549	117 T	OGLE	86	73

STA.	TO STA.
FED. ROAD DIST. NO.	ILLINOIS FED. AID PROJECT