



F.A.P. RTE.	SECTION	COUNTY	TOTAL SHEETS	SHEET NO.
654	109M	CARROLL	76	8
STA.	TO STA.			
FED. ROAD DIST. NO.	ILLINOIS FED. AID PROJECT			

# TYPICAL SECTIONS


## EXISTING IL 73 TYPICAL

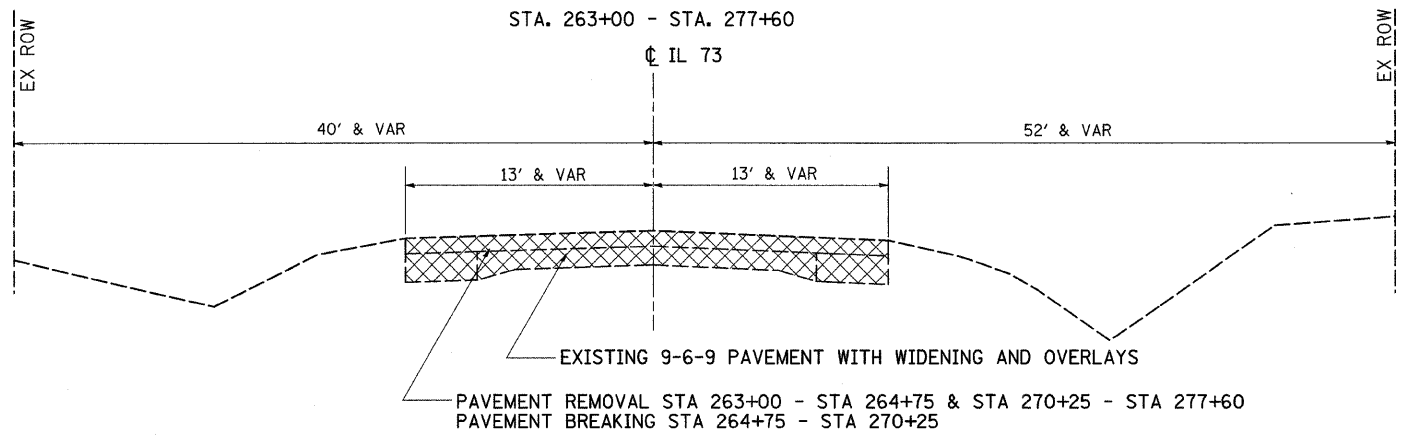

## PROPOSED IL 73 TYPICAL

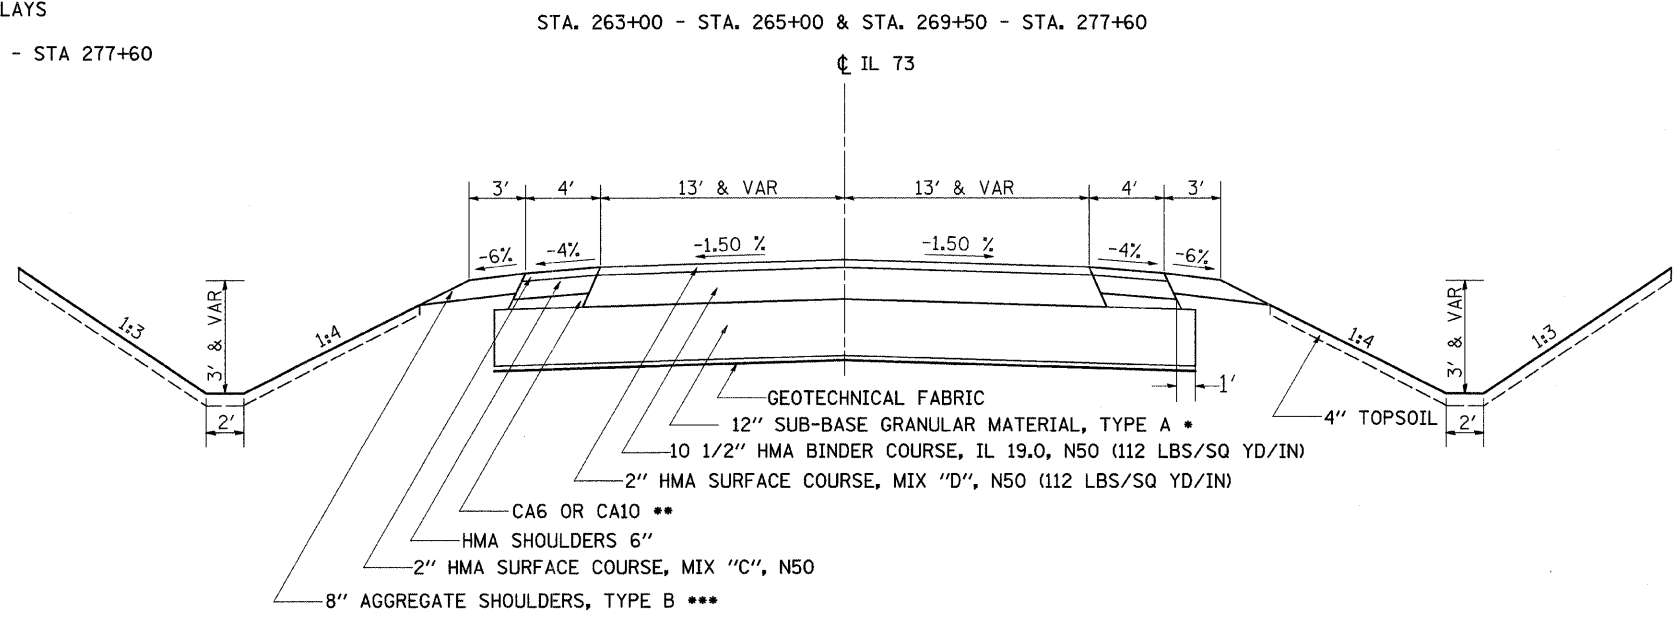

## PROPOSED IL 73 TYPICAL

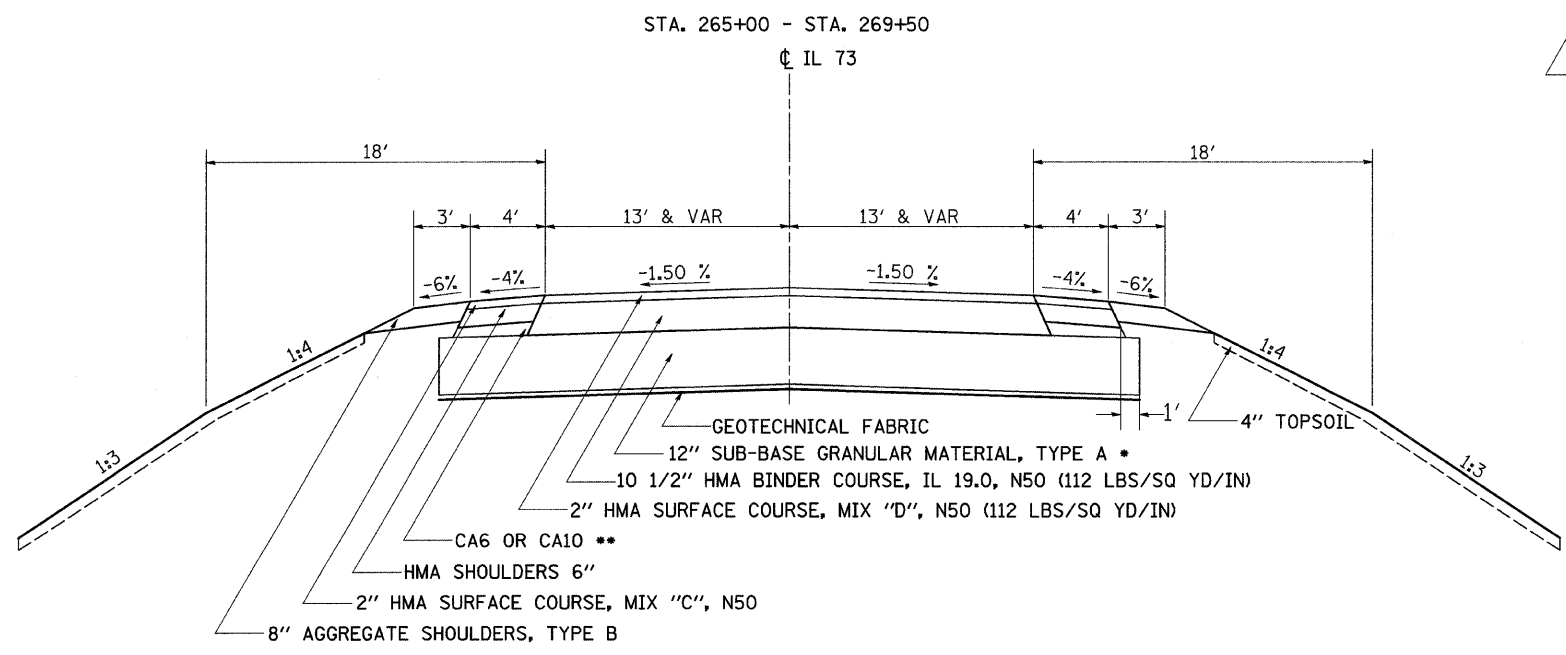

- \* 18" SUB-BASE GRANULAR MATERIAL, TYPE A FROM STA 263+00 - STA 264+75 & STA 277+00 - STA 277+60
- \*\* COST TO BE INCLUDED IN SUB-BASE GRANULAR MATERIAL
- \*\*\* 3' AGGREGATE SHOULDERS END AT STA 278+50 & DITCHING END AT STA 279+00

PLOT DATE = Thu Dec 13 14:47:45 2007  
 FILE NAME = c:\pwork\64b89\109m\109m\109m\109m.dgn  
 USER NAME = gaffj