


F.A.P. RTE.	SECTION	COUNTY	TOTAL SHEETS	SHEET NO.
654	109M	CARROLL	76	9
STA.		TO STA.		
FED. ROAD DIST. NO.		ILLINOIS FED. AID PROJECT		

TYPICAL SECTIONS


EXISTING WEST & EAST PAYNE TYPICAL

STA. 23+55 - STA. 26+68 & STA. 26+94 - STA. 32+50

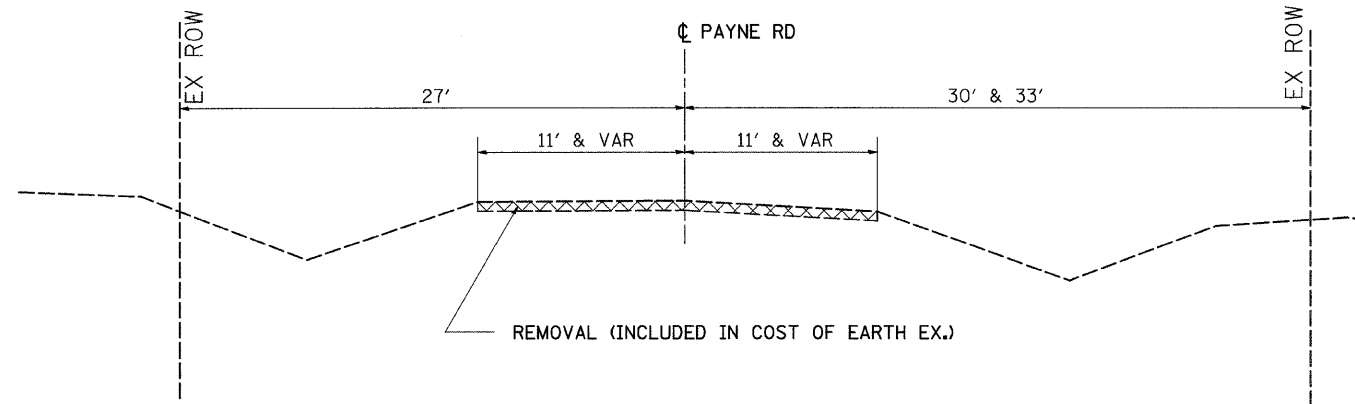


PROPOSED WEST & EAST PAYNE TYPICAL

STA. 23+55 - STA. 25+17 & STA. 28+47 - STA. 32+50

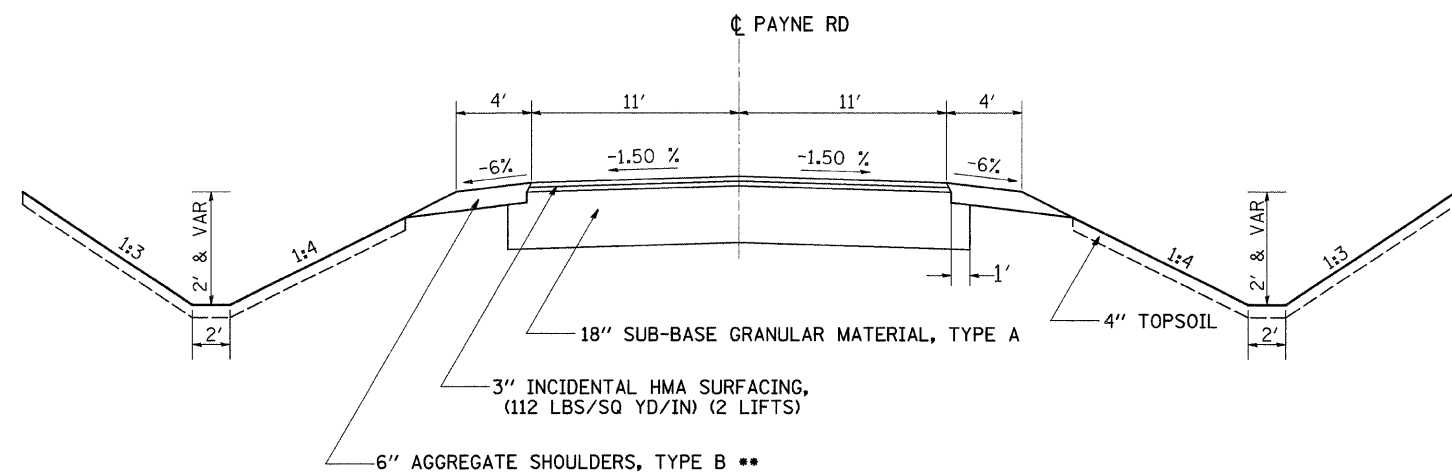

PROPOSED WEST & EAST PAYNE TYPICAL

STA. 25+17 - STA. 26+68 & STA. 26+94 - STA. 28+47

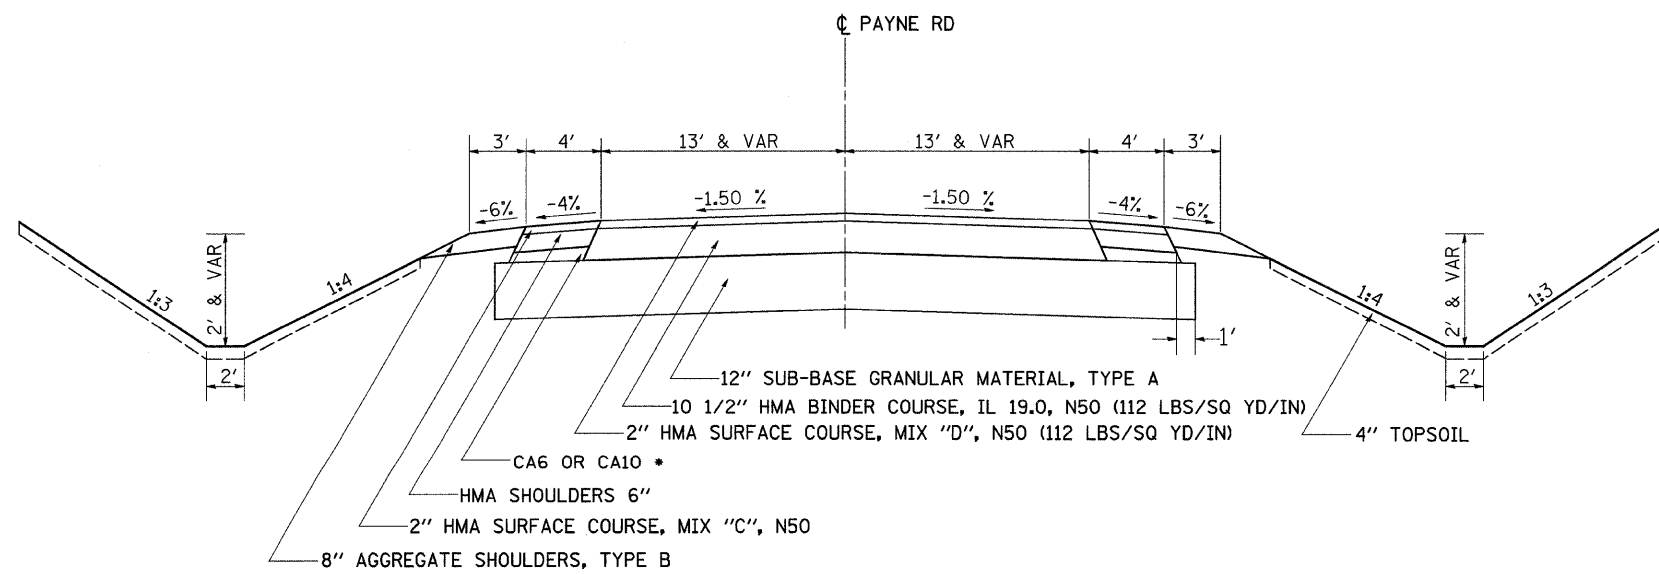

• COST TO BE INCLUDED IN SUB-BASE GRANULAR MATERIAL

** AGGREGATE SHOULDER & DITCHING START AT STA 23+00

WEST & EAST PAYNE TYPICAL SECTIONS

PLOT DATE = Thu Dec 13 14:47:05 2007
 FILE NAME = c:\p\projects\2006\10\20061015\488889.dgn
 USER NAME = bvtj