


F.A.P. RTE.	SECTION	COUNTY	TOTAL SHEETS	SHEET NO.
654	109M	CARROLL	76	10
STA.		TO STA.		
FED. ROAD DIST. NO.		ILLINOIS FED. AID PROJECT		

TYPICAL SECTIONS

PROPOSED CULVERT TYPICAL
 S.N. 008-1093
 STA. 268+22.57

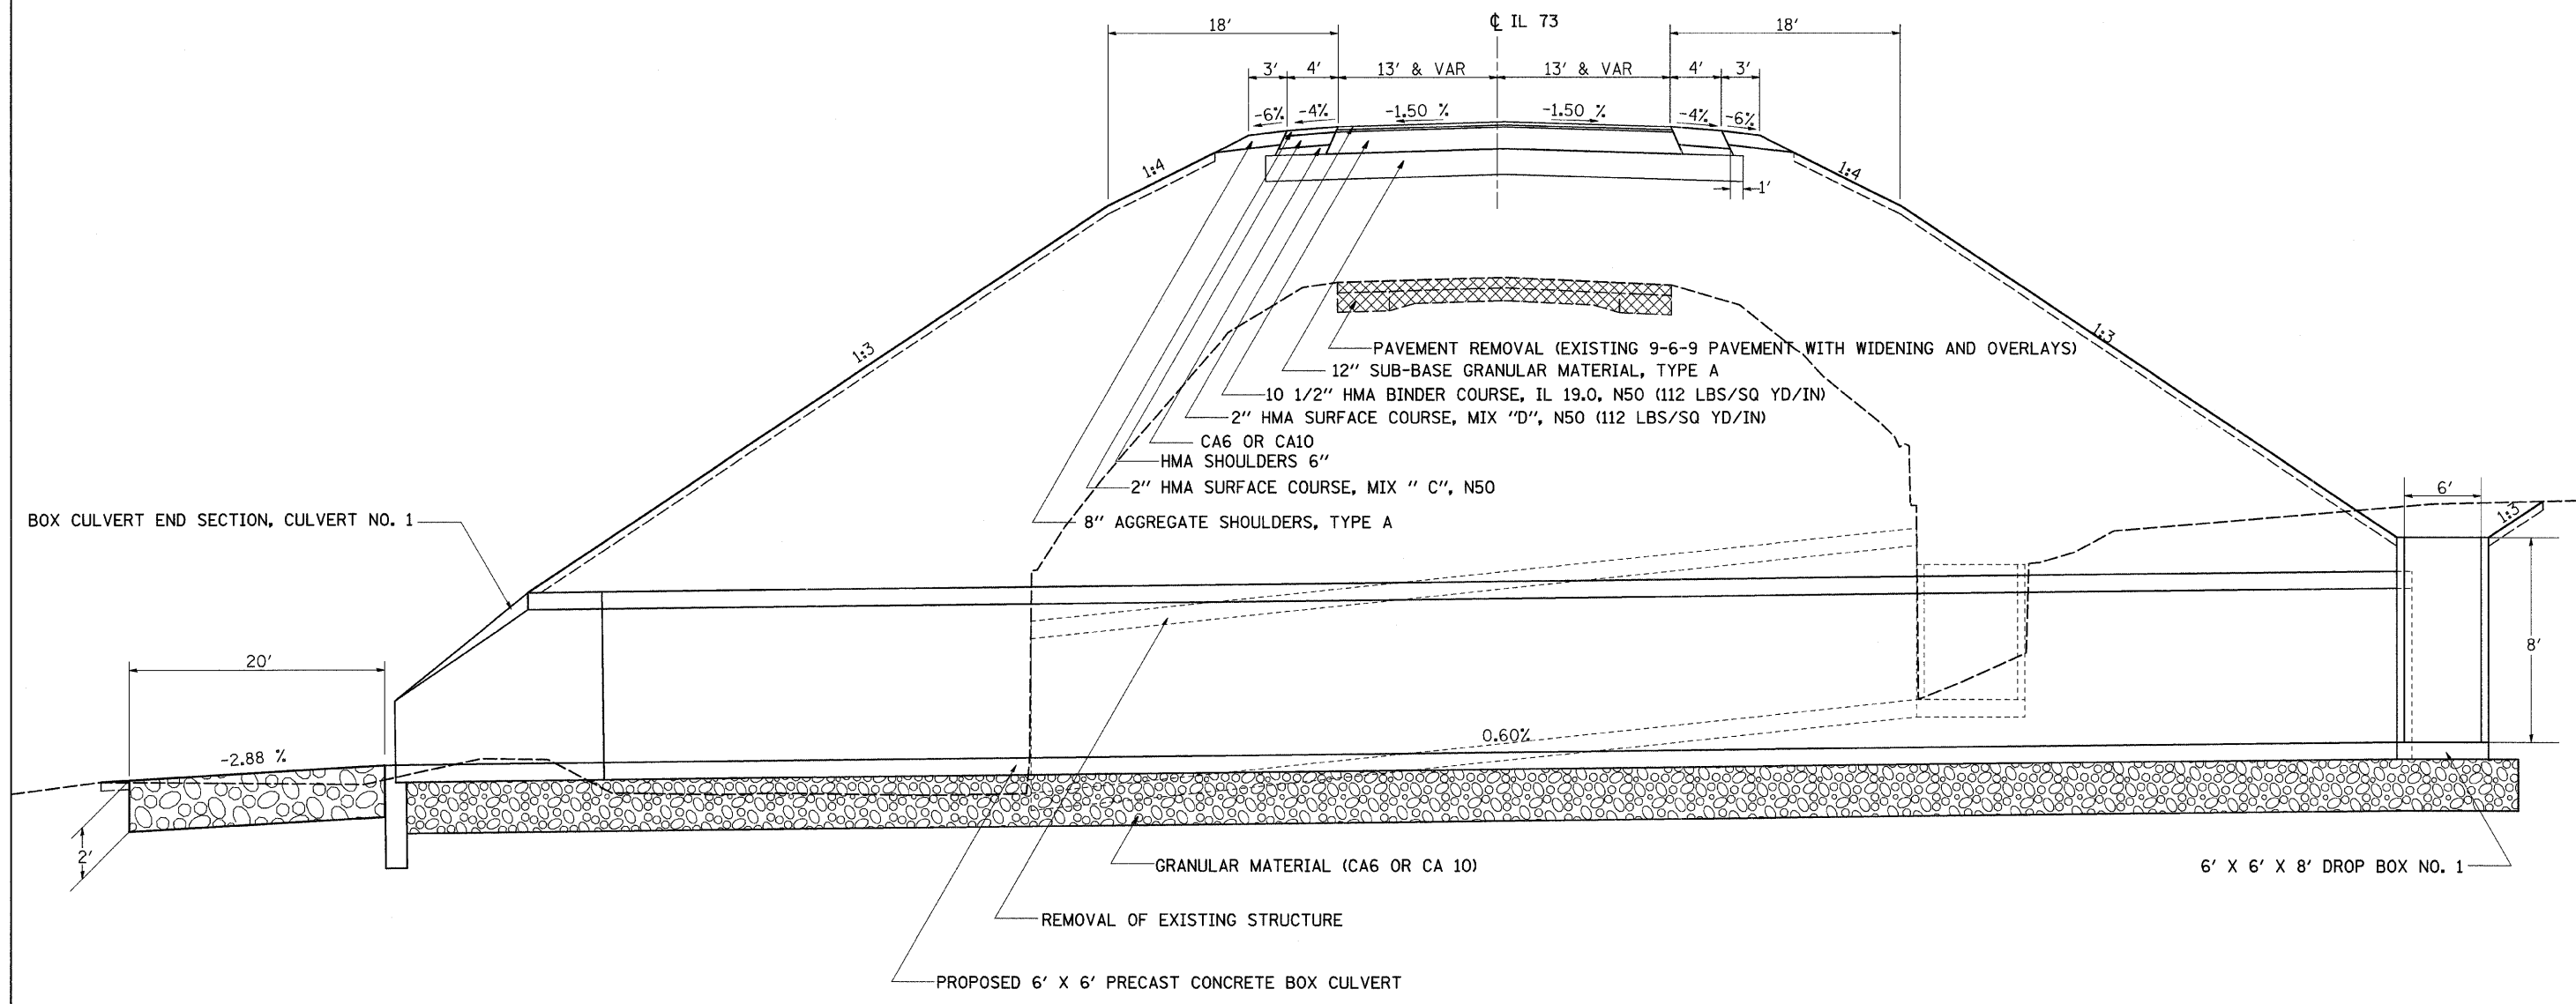

PLOT DATE = Thu Dec 13 14:47:05 2007
 FILE NAME = c:\p\projects\102689\102689.dwg
 USER NAME = bvt/jl