

F.A.P. RTE.	SECTION	COUNTY	TOTAL SHEETS	SHEET NO.
654	109M	CARROLL	76	23
STA.	TO STA.			
FED. ROAD DIST. NO.	ILLINOIS FED. AID PROJECT			



BREMNER KURT


STAMMICH FAMILY LTD PARTNERSHIP

HECKMAN LARRY L & ROBIN M

YOECKEL MICHAEL A

SNYDER ROBERT L

Individual Trees will need to be counted at the time of purchase (if a nursery) trees were being taken out as the top was shot.

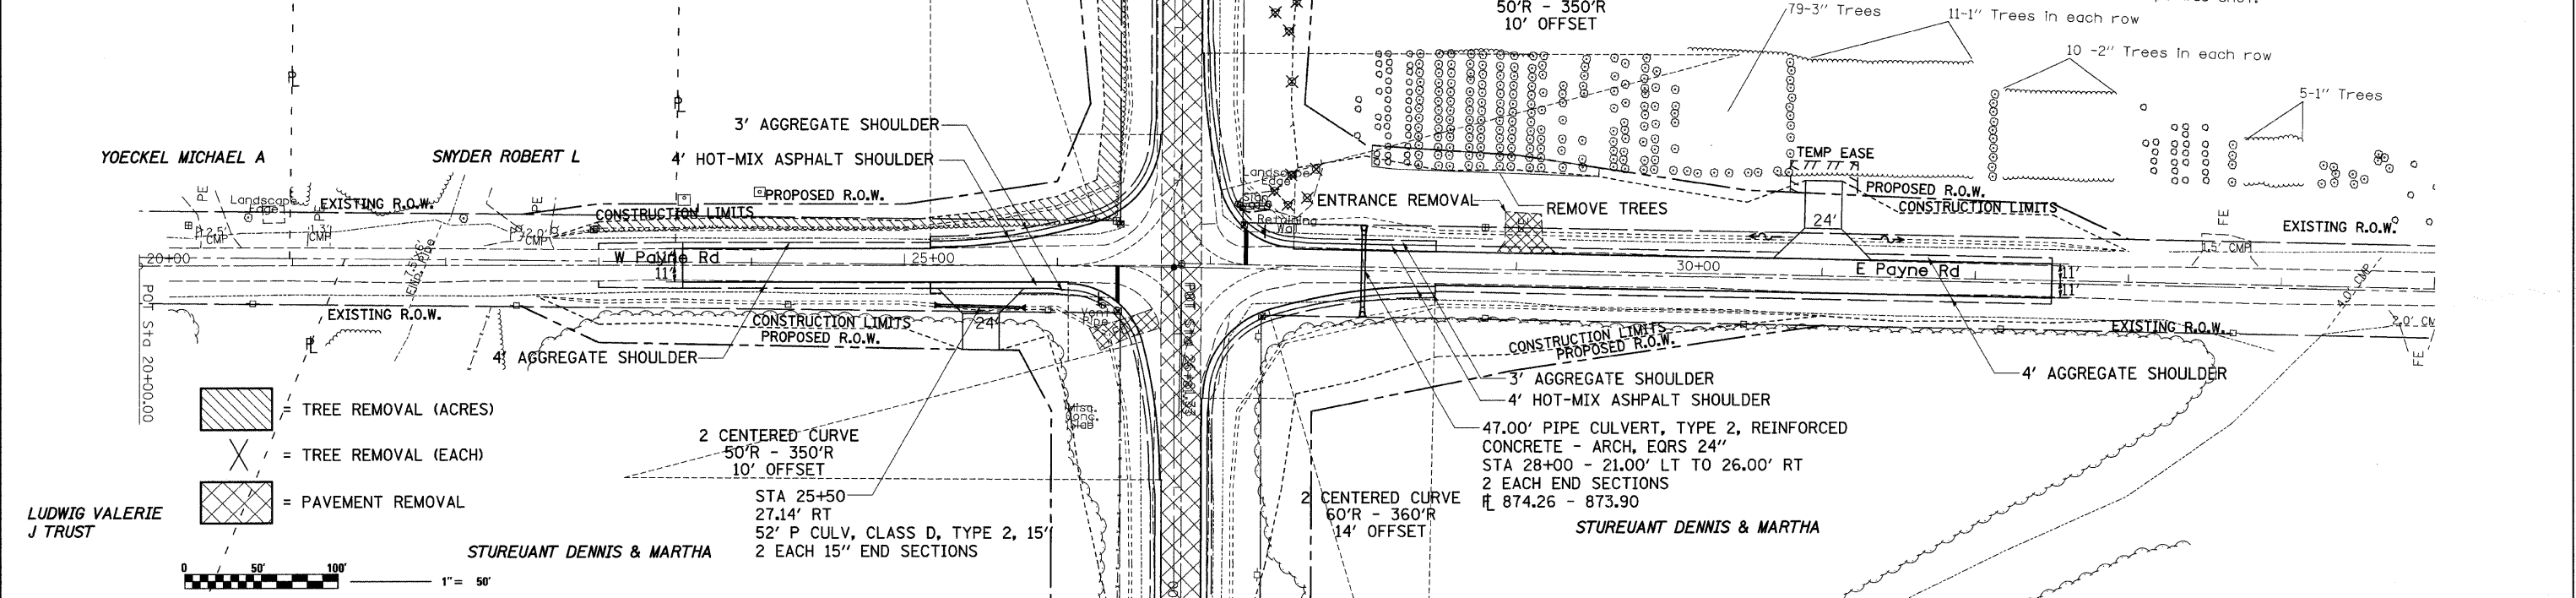

- = TREE REMOVAL (ACRES)
- = TREE REMOVAL (EACH)
- = PAVEMENT REMOVAL



DATE	BY

PLAN  
SURVEYED  
NOTE BOOK  
ALIGNMENT CHECKED  
NO. \_\_\_\_\_  
PAID FILE NAME  
NO. \_\_\_\_\_

DATE	BY

PROFILE  
SURVEYED  
NOTE BOOK  
GRADES CHECKED  
NO. \_\_\_\_\_  
STRUCTURE NOTATIONS OK'D  
NO. \_\_\_\_\_

PLOT DATE = Thu Dec 13 14:56:17 2007  
FILE NAME = c:\pays\pays\2007\109M\64B89\109M\64B89.dgn  
USER = jg / jn  
USER NAME = jg/jn

