


F.A.P. RTE.	SECTION	COUNTY	TOTAL SHEETS	SHEET NO.
654	109M	CARROLL	76	24
STA.		TO STA.		
FED. ROAD DIST. NO.		ILLINOIS FED. AID PROJECT		

EARTHWORK	
SOUTH BOLTON / PEARL CITY	
EARTH EXCAVATION =	212.60 CY
EMBANKMENT =	15.90 CY
WASTE =	143.60 CY

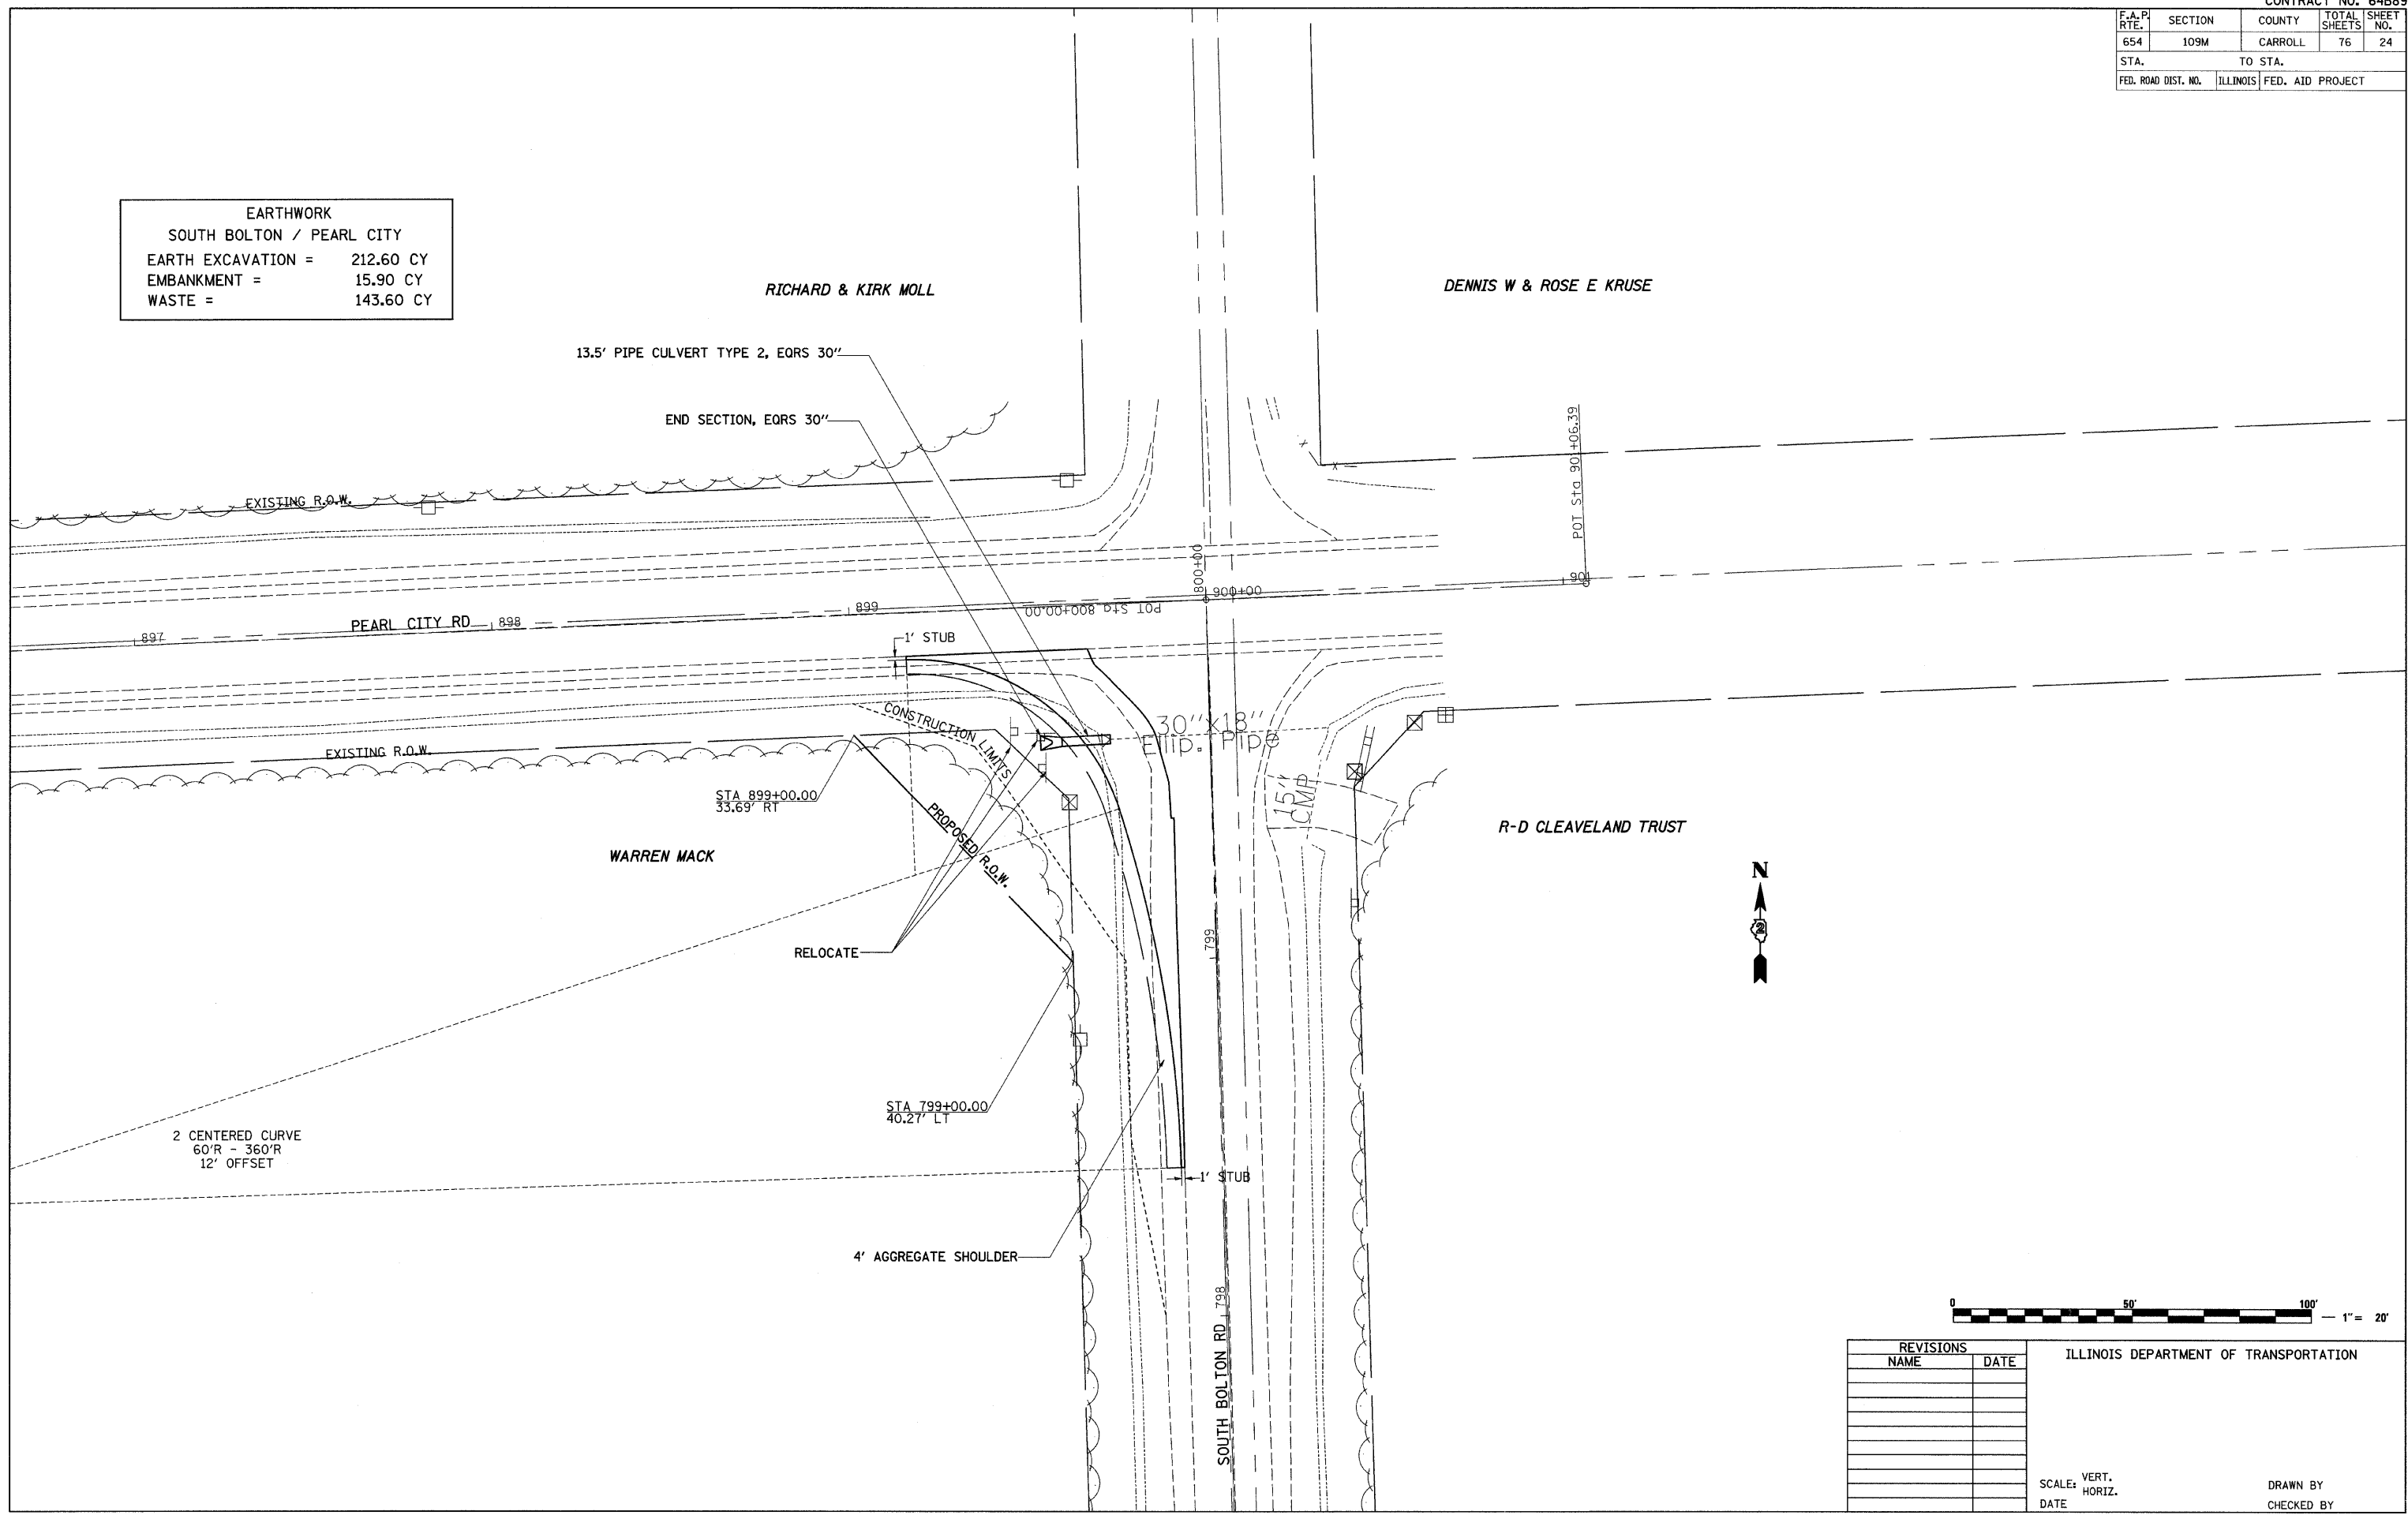

PLOT DATE = Thu Dec 13 14:06:59 2007
 FILE NAME = c:\p\projects\2007\905\carroll\905p\indes.dgn
 USER NAME = gvfj

REVISIONS	
NAME	DATE

ILLINOIS DEPARTMENT OF TRANSPORTATION

SCALE: VERT. _____
 HORIZ. _____
 DATE _____

DRAWN BY _____
 CHECKED BY _____

SOUTH BOLTON RD & PEARL CITY RD