


F.A.P. RTE.	SECTION	COUNTY	TOTAL SHEETS	SHEET NO.
654	109M	CARROLL	76	32
STA.		TO STA.		
FED. ROAD DIST. NO.	ILLINOIS	FED. AID PROJECT		

PAVEMENT ELEVATION DETAILS

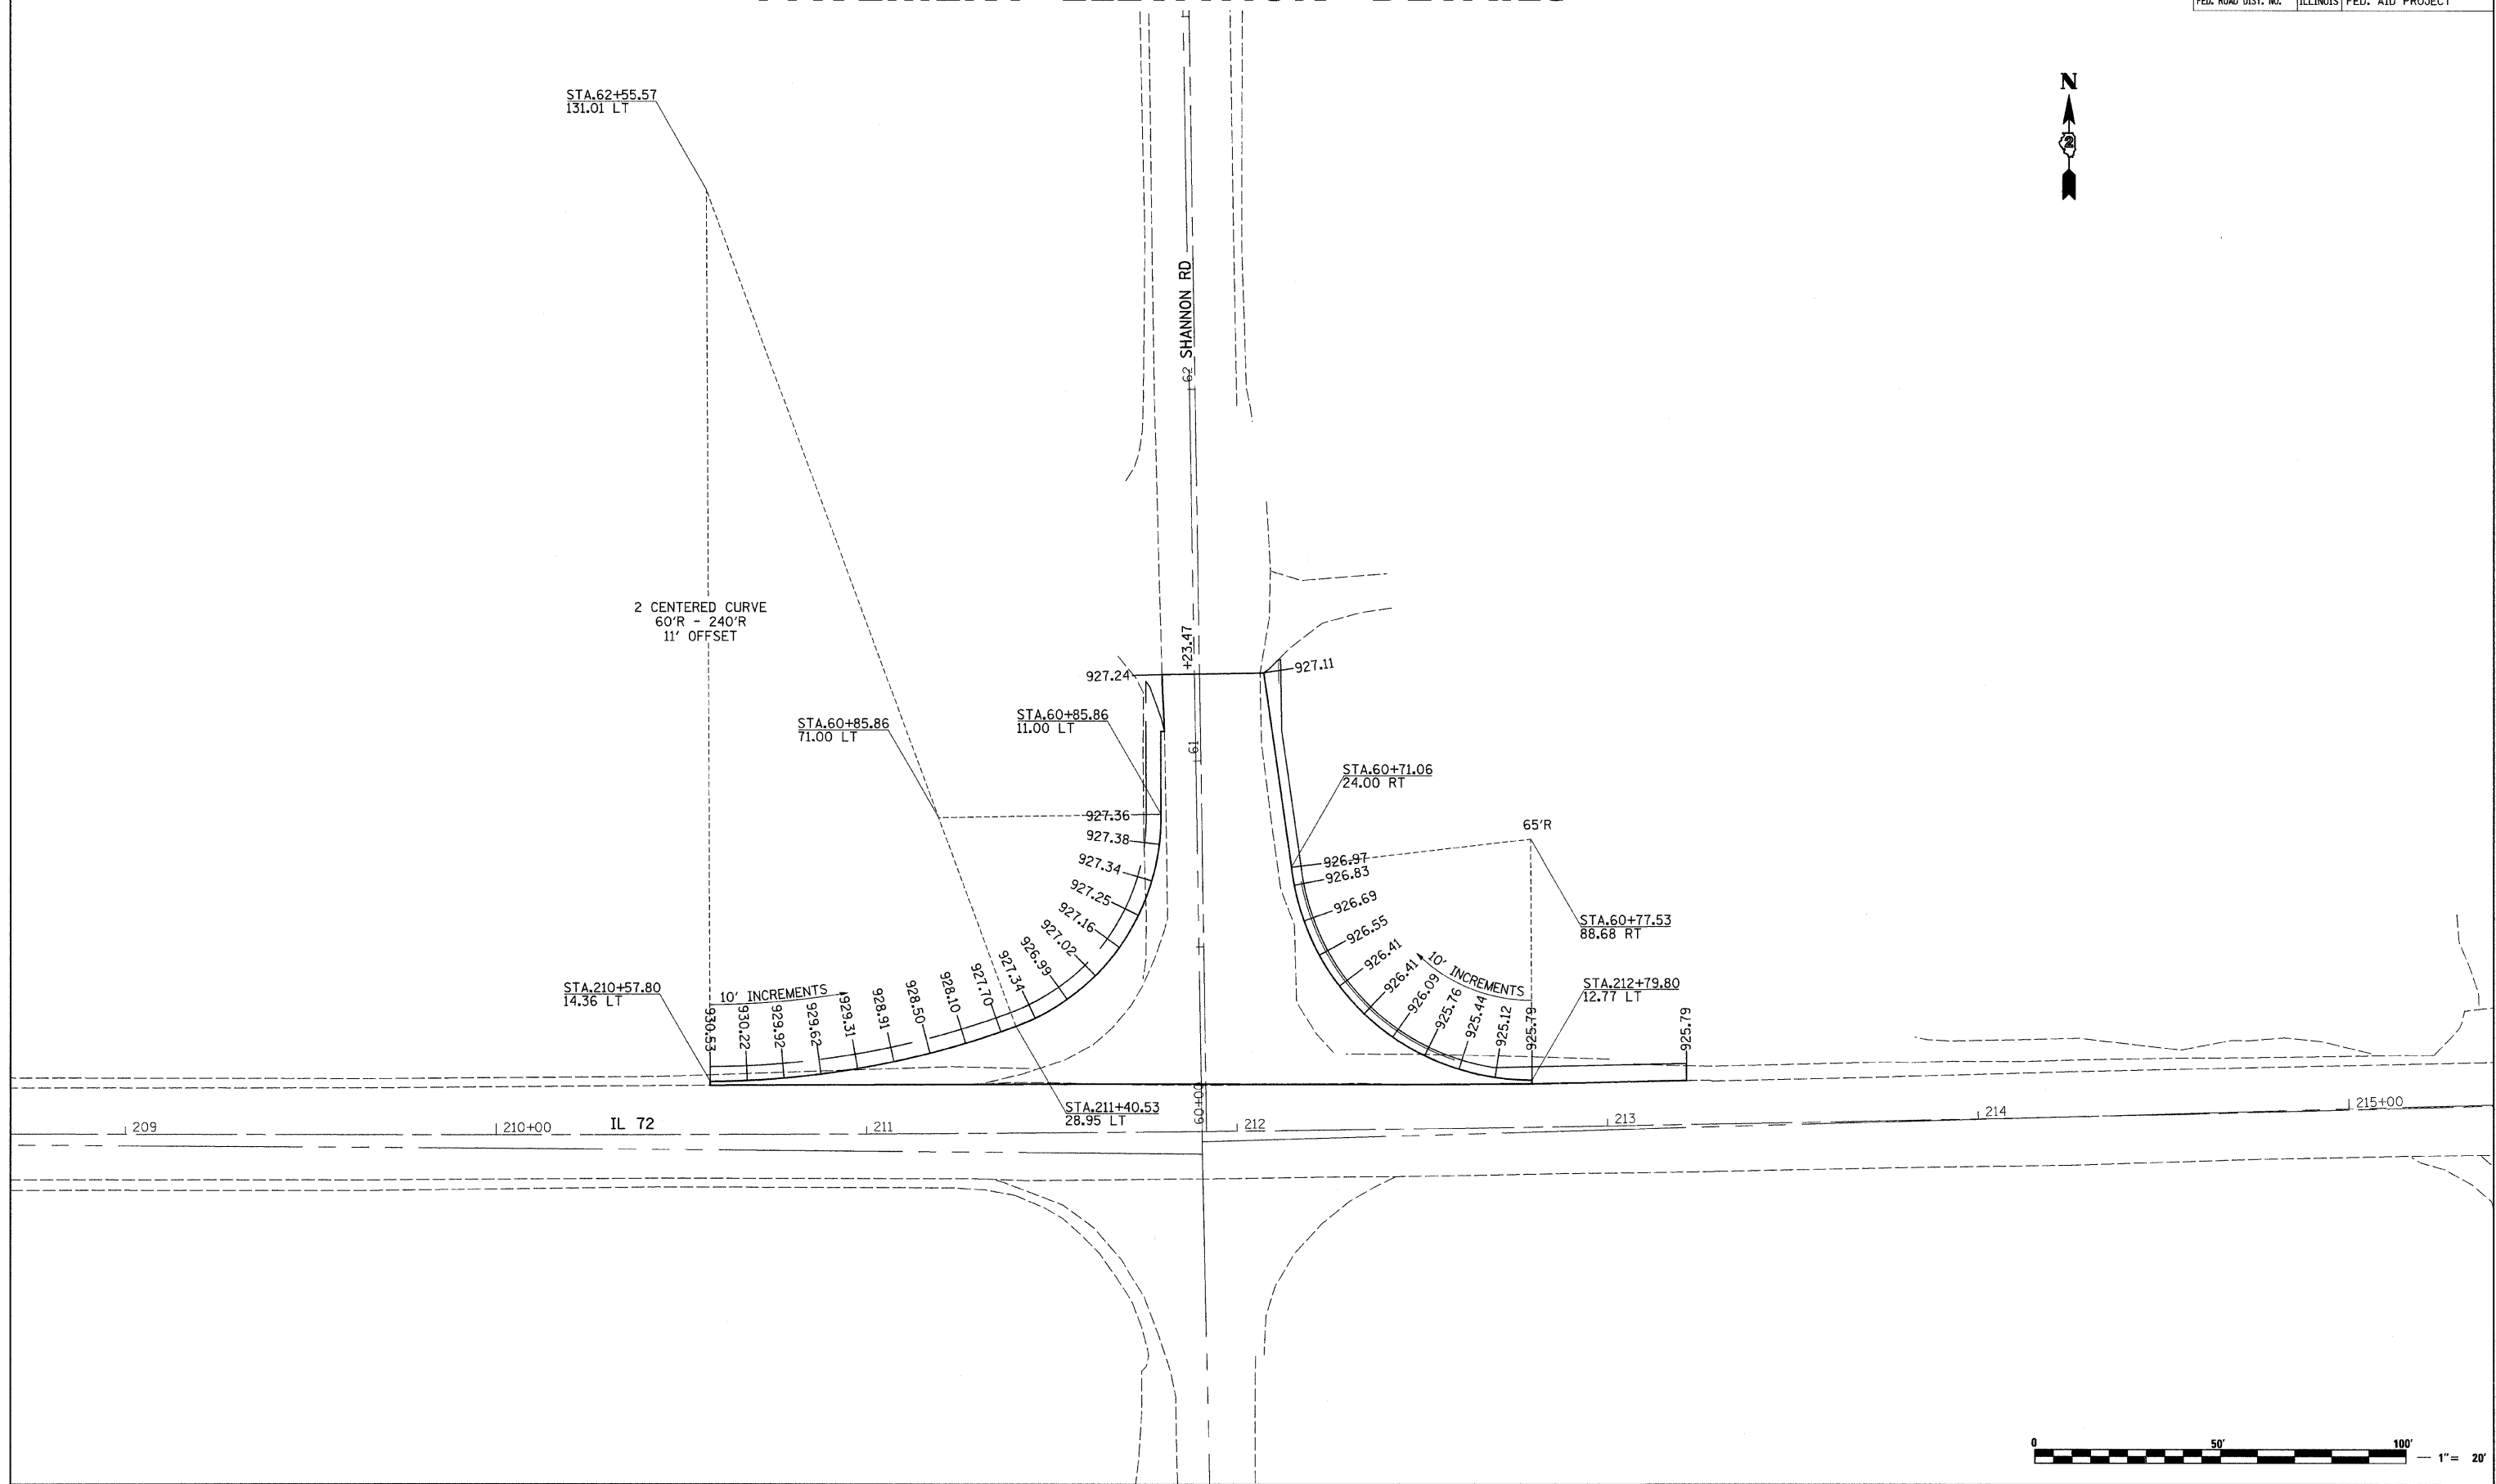

PLOT DATE = Thu Dec 13 14:52:18 2007
 FILE NAME = c:\p\proj\64889\207\64889\64889\64889.dgn
 USER NAME = gortj

