


F.A.P. RTE.	SECTION	COUNTY	TOTAL SHEETS	SHEET NO.
654	109M	CARROLL	76	61

STA.	TO STA.
ILLINOIS FED. AID PROJECT	

150 140 130 120 110 100 90 80 70 60 50 40 30 20 10 0 10 20 30 40 50 60 70 80 90 100 110 120 130 140 150

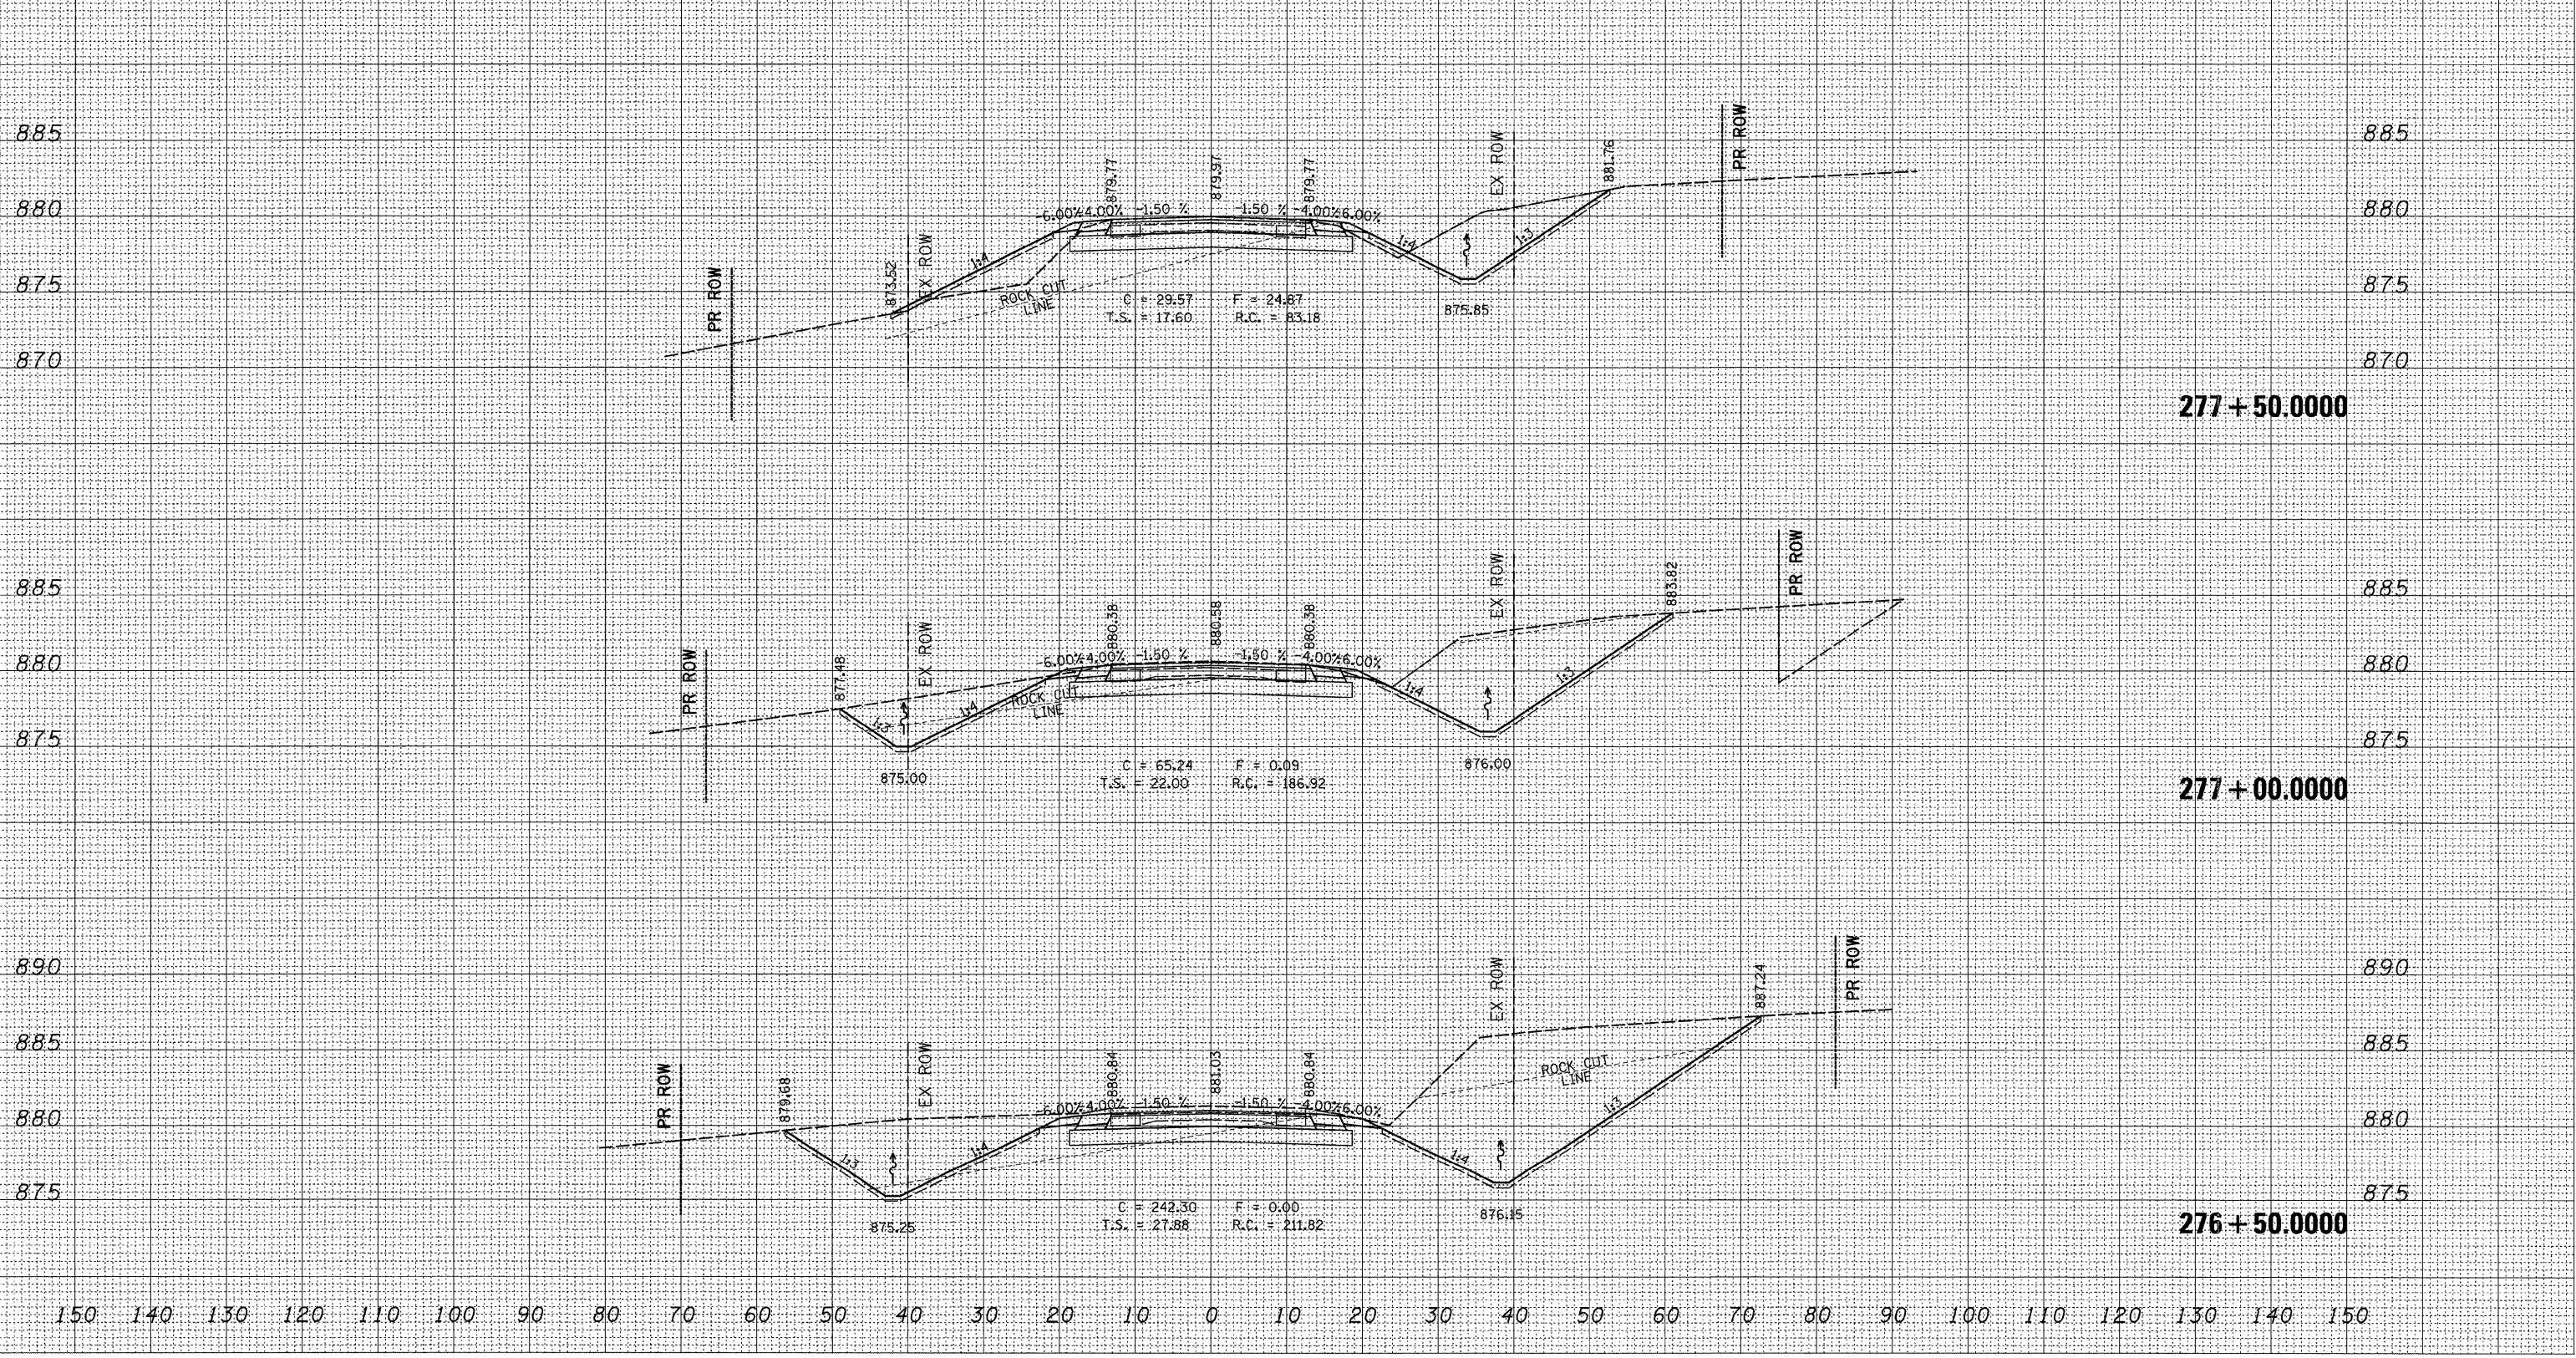

NO.	AREAS CHECKED	NO.	AREAS CHECKED

NO.	AREAS CHECKED	NO.	AREAS CHECKED

PLOT DATE = Thu Dec 13 14:08:11 2007
 FILE NAME = c:\p\projects\2007\64889\64889.dwg
 PLOT SCALE = 1/8" = 1' / IN.
 USER NAME = gpfjtj