


FINAL SURVEY	SURVEYED	DATE
NOTE BOOK	PLOTTED	
NO.	TEMPLATE	
	AREAS CHECKED	

ORIGINAL SURVEY	SURVEYED	DATE
NOTE BOOK	PLOTTED	
NO.	TEMPLATE	
	AREAS CHECKED	

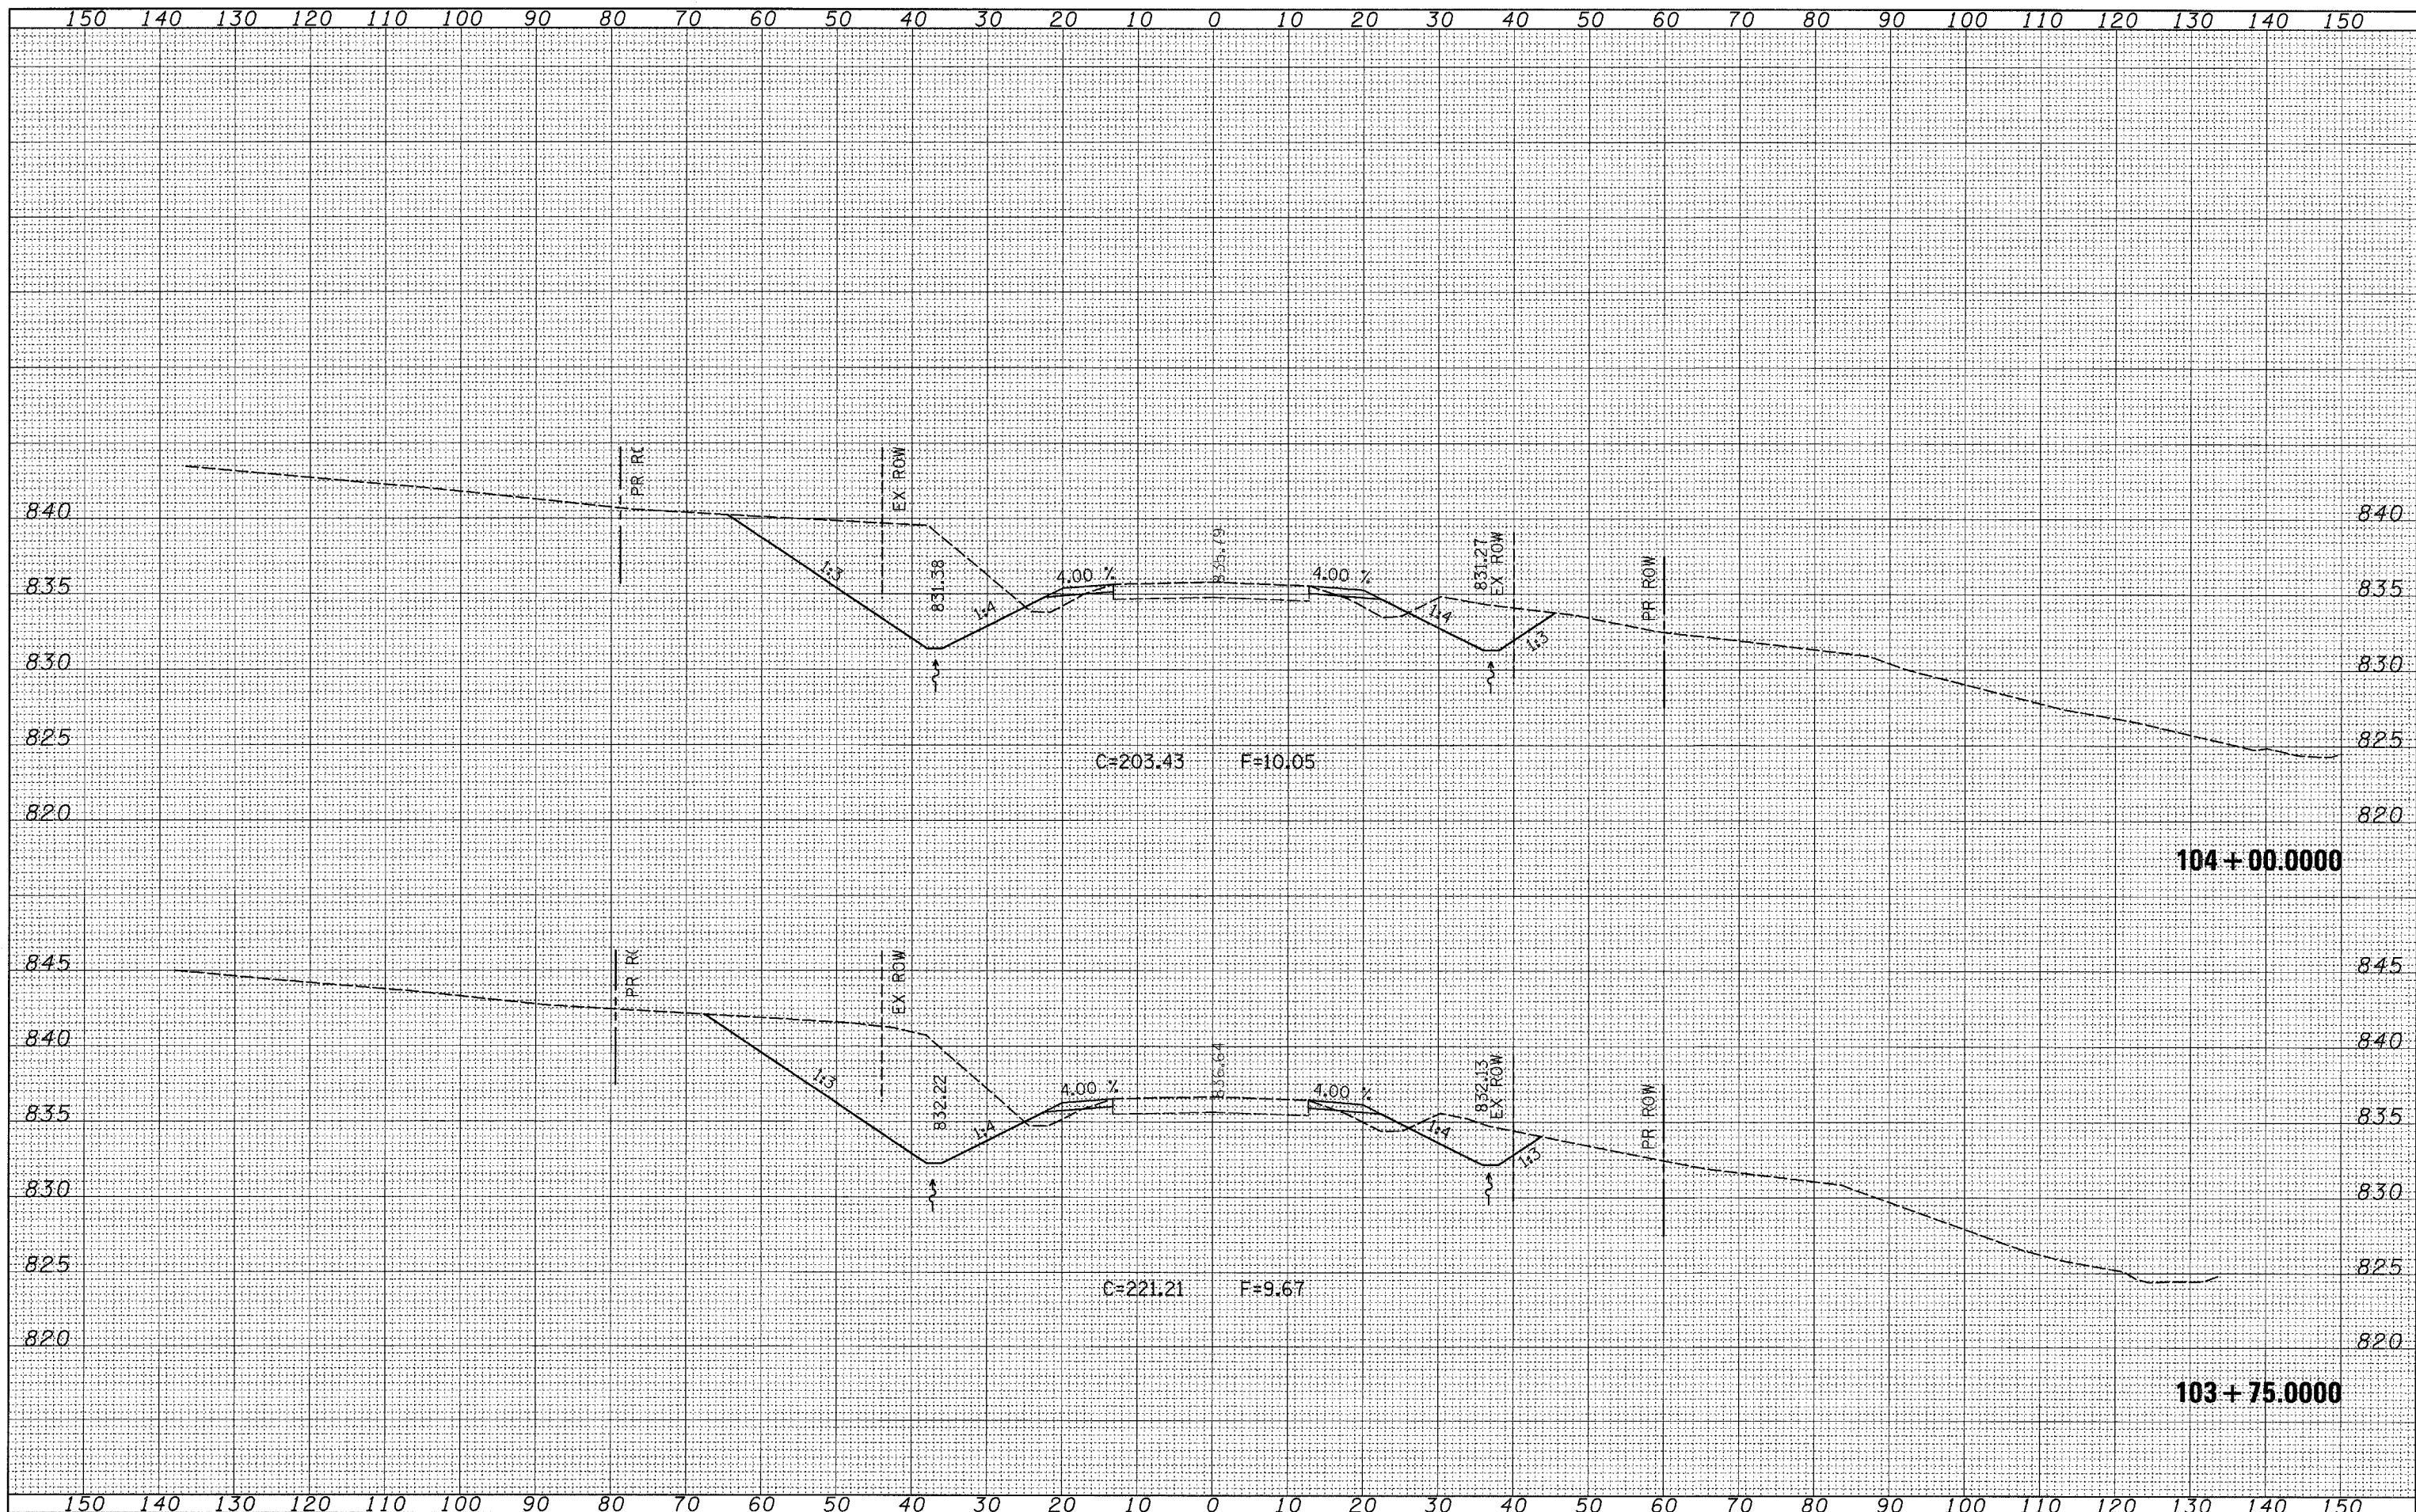

FILE NAME = c:\projects\p207906\c07906.xml.dgn

USER NAME = megllj
 PLOT SCALE = 10,0000' / IN.
 PLOT DATE = Tue Dec 04 15:42:46 2007

DESIGNED -	REVISED -
DRAWN -	REVISED -
CHECKED -	REVISED -
DATE -	REVISED -

**STATE OF ILLINOIS
 DEPARTMENT OF TRANSPORTATION**

SCALE: SHEET NO. OF SHEETS STA. 103+75.0000 TO STA. 104+00.0000

F.A.P. RTE. 17	SECTION 101T	COUNTY OGLE	TOTAL SHEETS 39	SHEET NO. 36
CONTRACT NO. 64C36				
FED. ROAD DIST. NO. [ILLINOIS] FED. AID PROJECT				