


| | |
|---------------|--|
| DATE | |
| BY | |
| SURVEYED | |
| PLOTTED | |
| NOTE BOOK | |
| AREAS CHECKED | |

| | |
|-----------------|--|
| DATE | |
| BY | |
| ORIGINAL SURVEY | |
| PLOTTED | |
| NOTE BOOK | |
| AREAS CHECKED | |

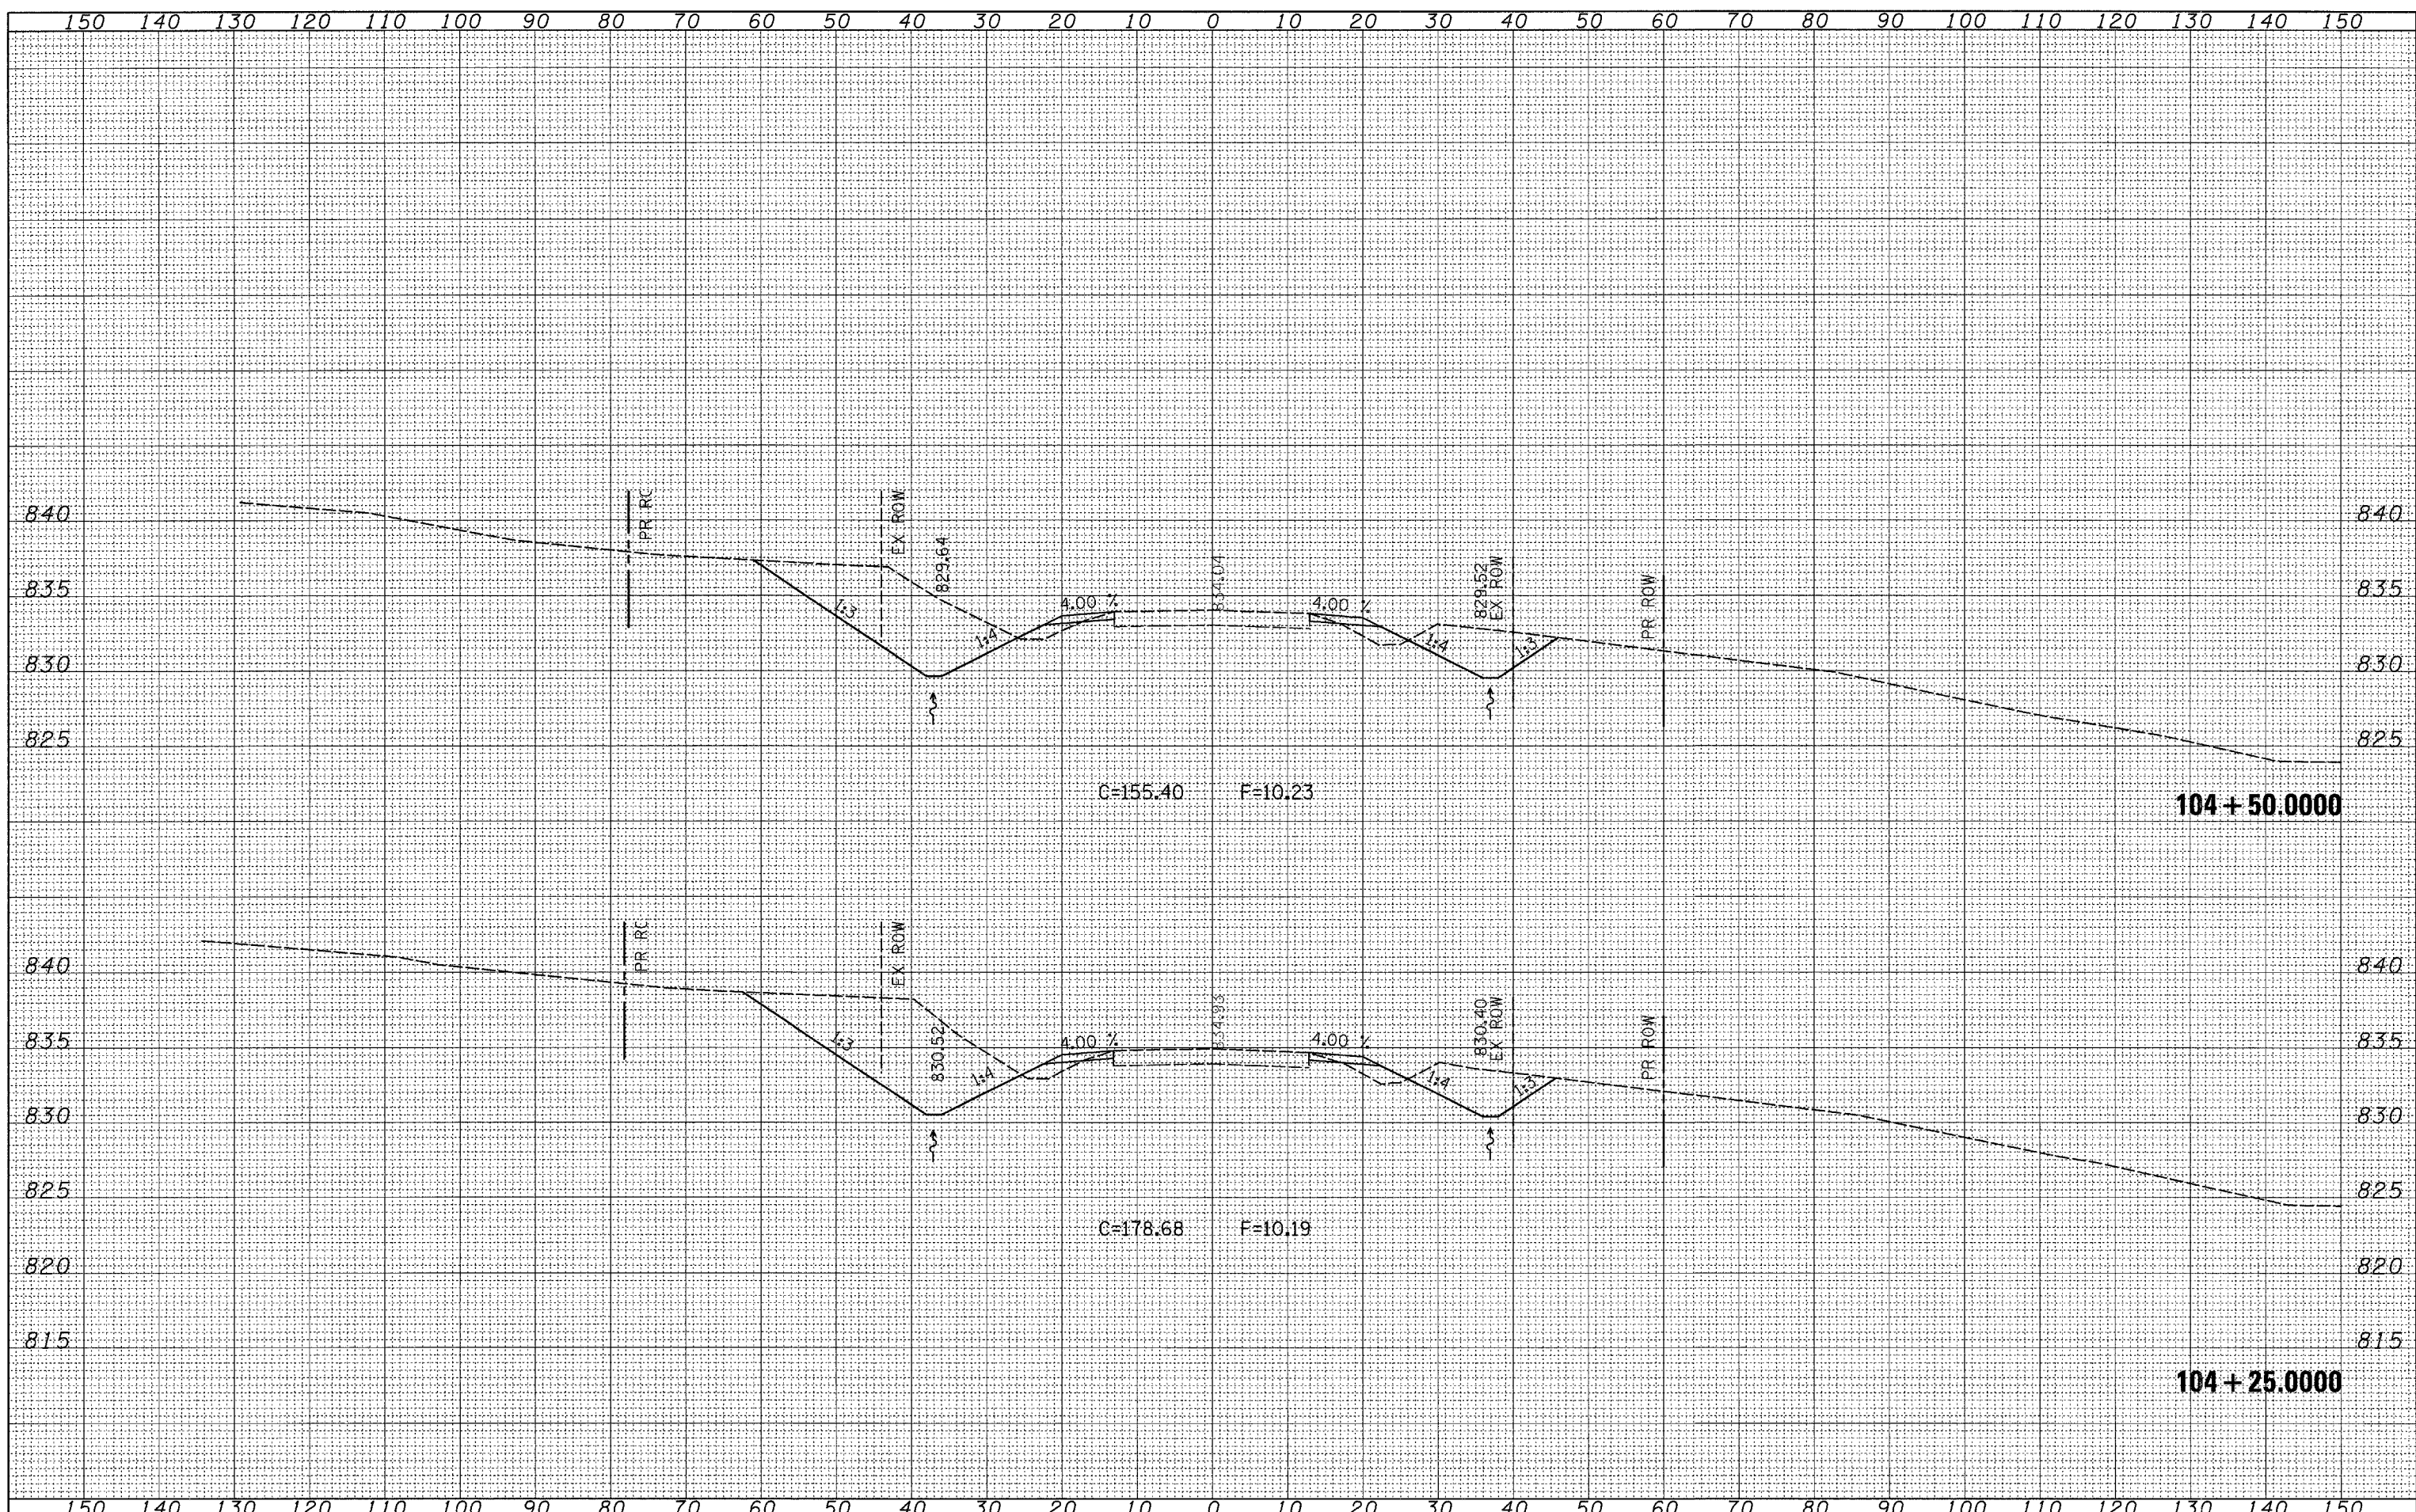

FILE NAME = c:\projects\p207906\07906.xml.dgn

USER NAME = meg111
 PLOT SCALE = 10,0000' / IN.
 PLOT DATE = Tue Dec 04 15:42:46 2007

DESIGNED -
 DRAWN -
 CHECKED -
 DATE -

REVISED -
 REVISED -
 REVISED -
 REVISED -

**STATE OF ILLINOIS
 DEPARTMENT OF TRANSPORTATION**

SCALE: SHEET NO. OF SHEETS STA. 104+25.0000 TO STA. 104+50.0000

| | | | | |
|---|-----------------|----------------|--------------------|-----------------|
| F.A.P. RTE. 17 | SECTION 101T | COUNTY OGLE | TOTAL SHEETS 39 | SHEET NO. 37 |
| CONTRACT NO. 64C36 | | | | |
| FED. ROAD DIST. NO. [ILLINOIS] FED. AID PROJECT | | | | |