


FINAL SURVEY SURVEYED SURVEY PLOTTED TEMPLATE NOTE BOOK NO. BY DATE AREAS CHECKED

ORIGINAL SURVEY SURVEYED SURVEY PLOTTED TEMPLATE NOTE BOOK NO. BY DATE AREAS CHECKED

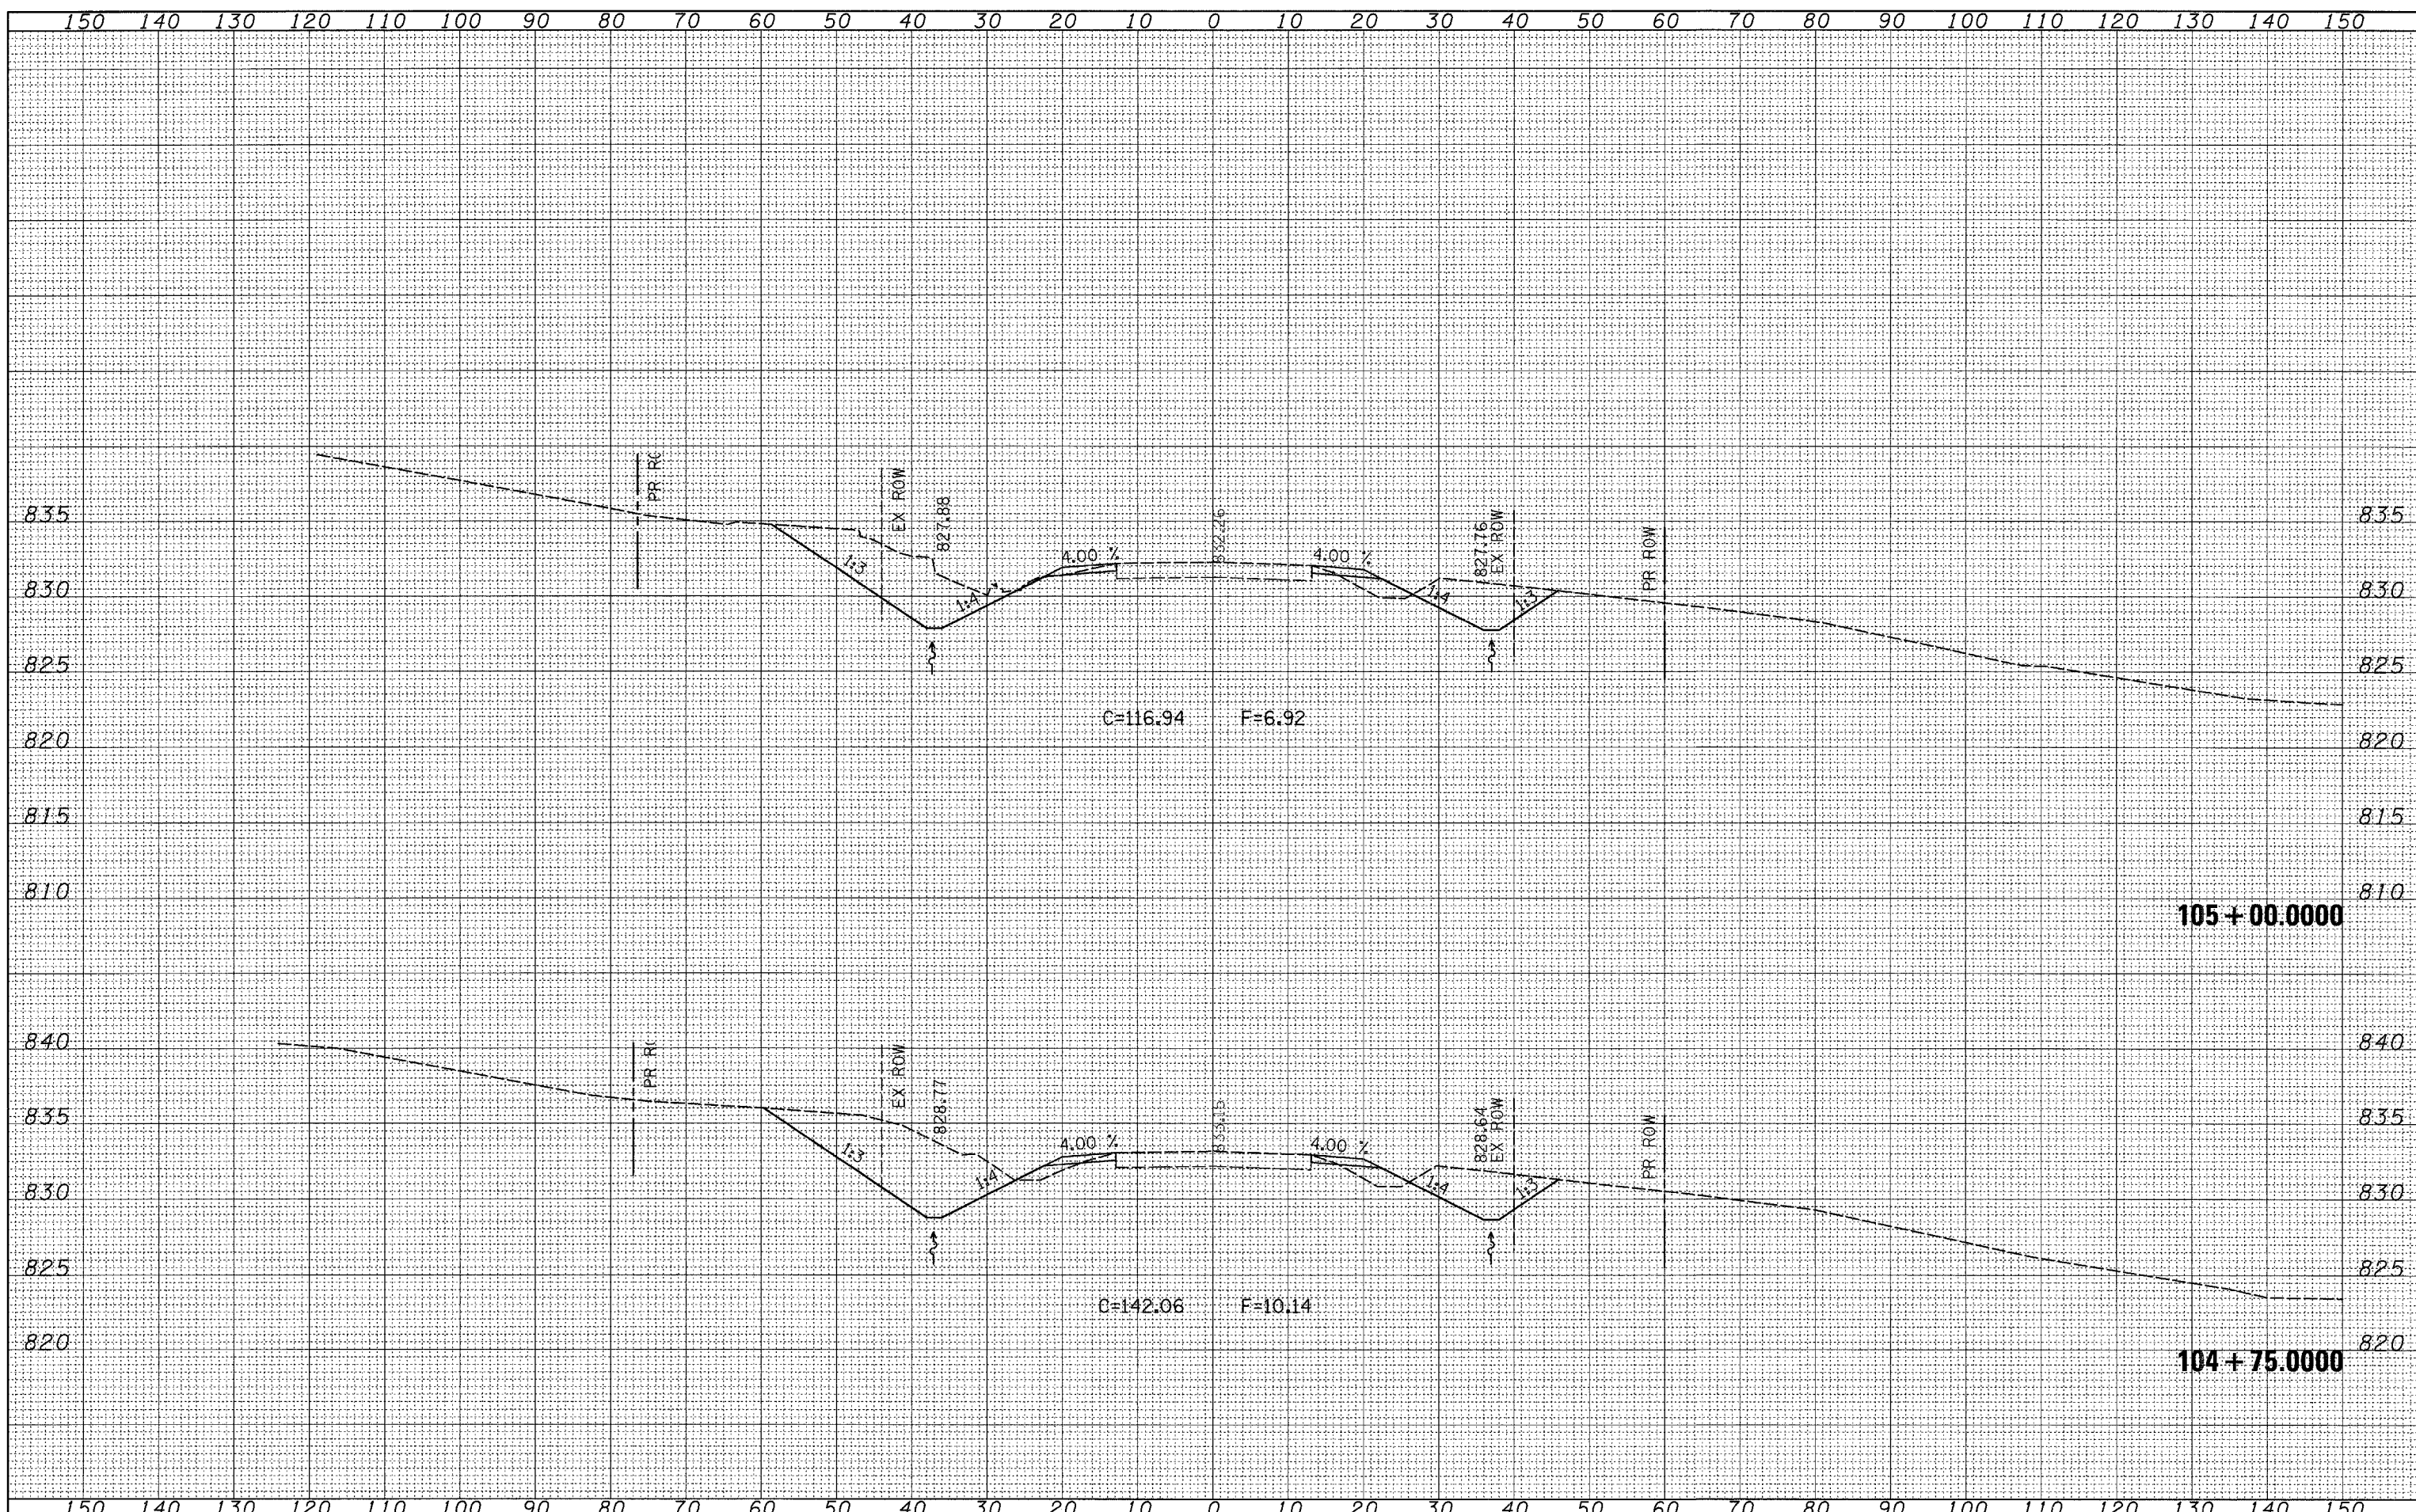

FILE NAME = c:\projects\p207906\d07906.xml.dgn

USER NAME = meglilj
 PLOT SCALE = 10.0000' / IN.
 PLOT DATE = Tue Dec 04 15:42:47 2007

DESIGNED -
 DRAWN -
 CHECKED -
 DATE -

REVISED -
 REVISED -
 REVISED -
 REVISED -

**STATE OF ILLINOIS
 DEPARTMENT OF TRANSPORTATION**

SCALE: SHEET NO. OF SHEETS STA. 104+75.0000 TO STA. 105+00.0000

F.A.P. RTE. 17	SECTION 101T	COUNTY OGLE	TOTAL SHEETS 39	SHEET NO. 38
FED. ROAD DIST. NO. ILLINOIS FED. AID PROJECT			CONTRACT NO. 64C36	