


DATE	
BY	
FINAL SURVEY	
CHECKED	
PLOTTED	
TEMPLATE	
NOTE BOOK	
AREAS	
CHECKED	
NO.	

DATE	
BY	
ORIGINAL SURVEY	
CHECKED	
PLOTTED	
TEMPLATE	
NOTE BOOK	
AREAS	
CHECKED	
NO.	

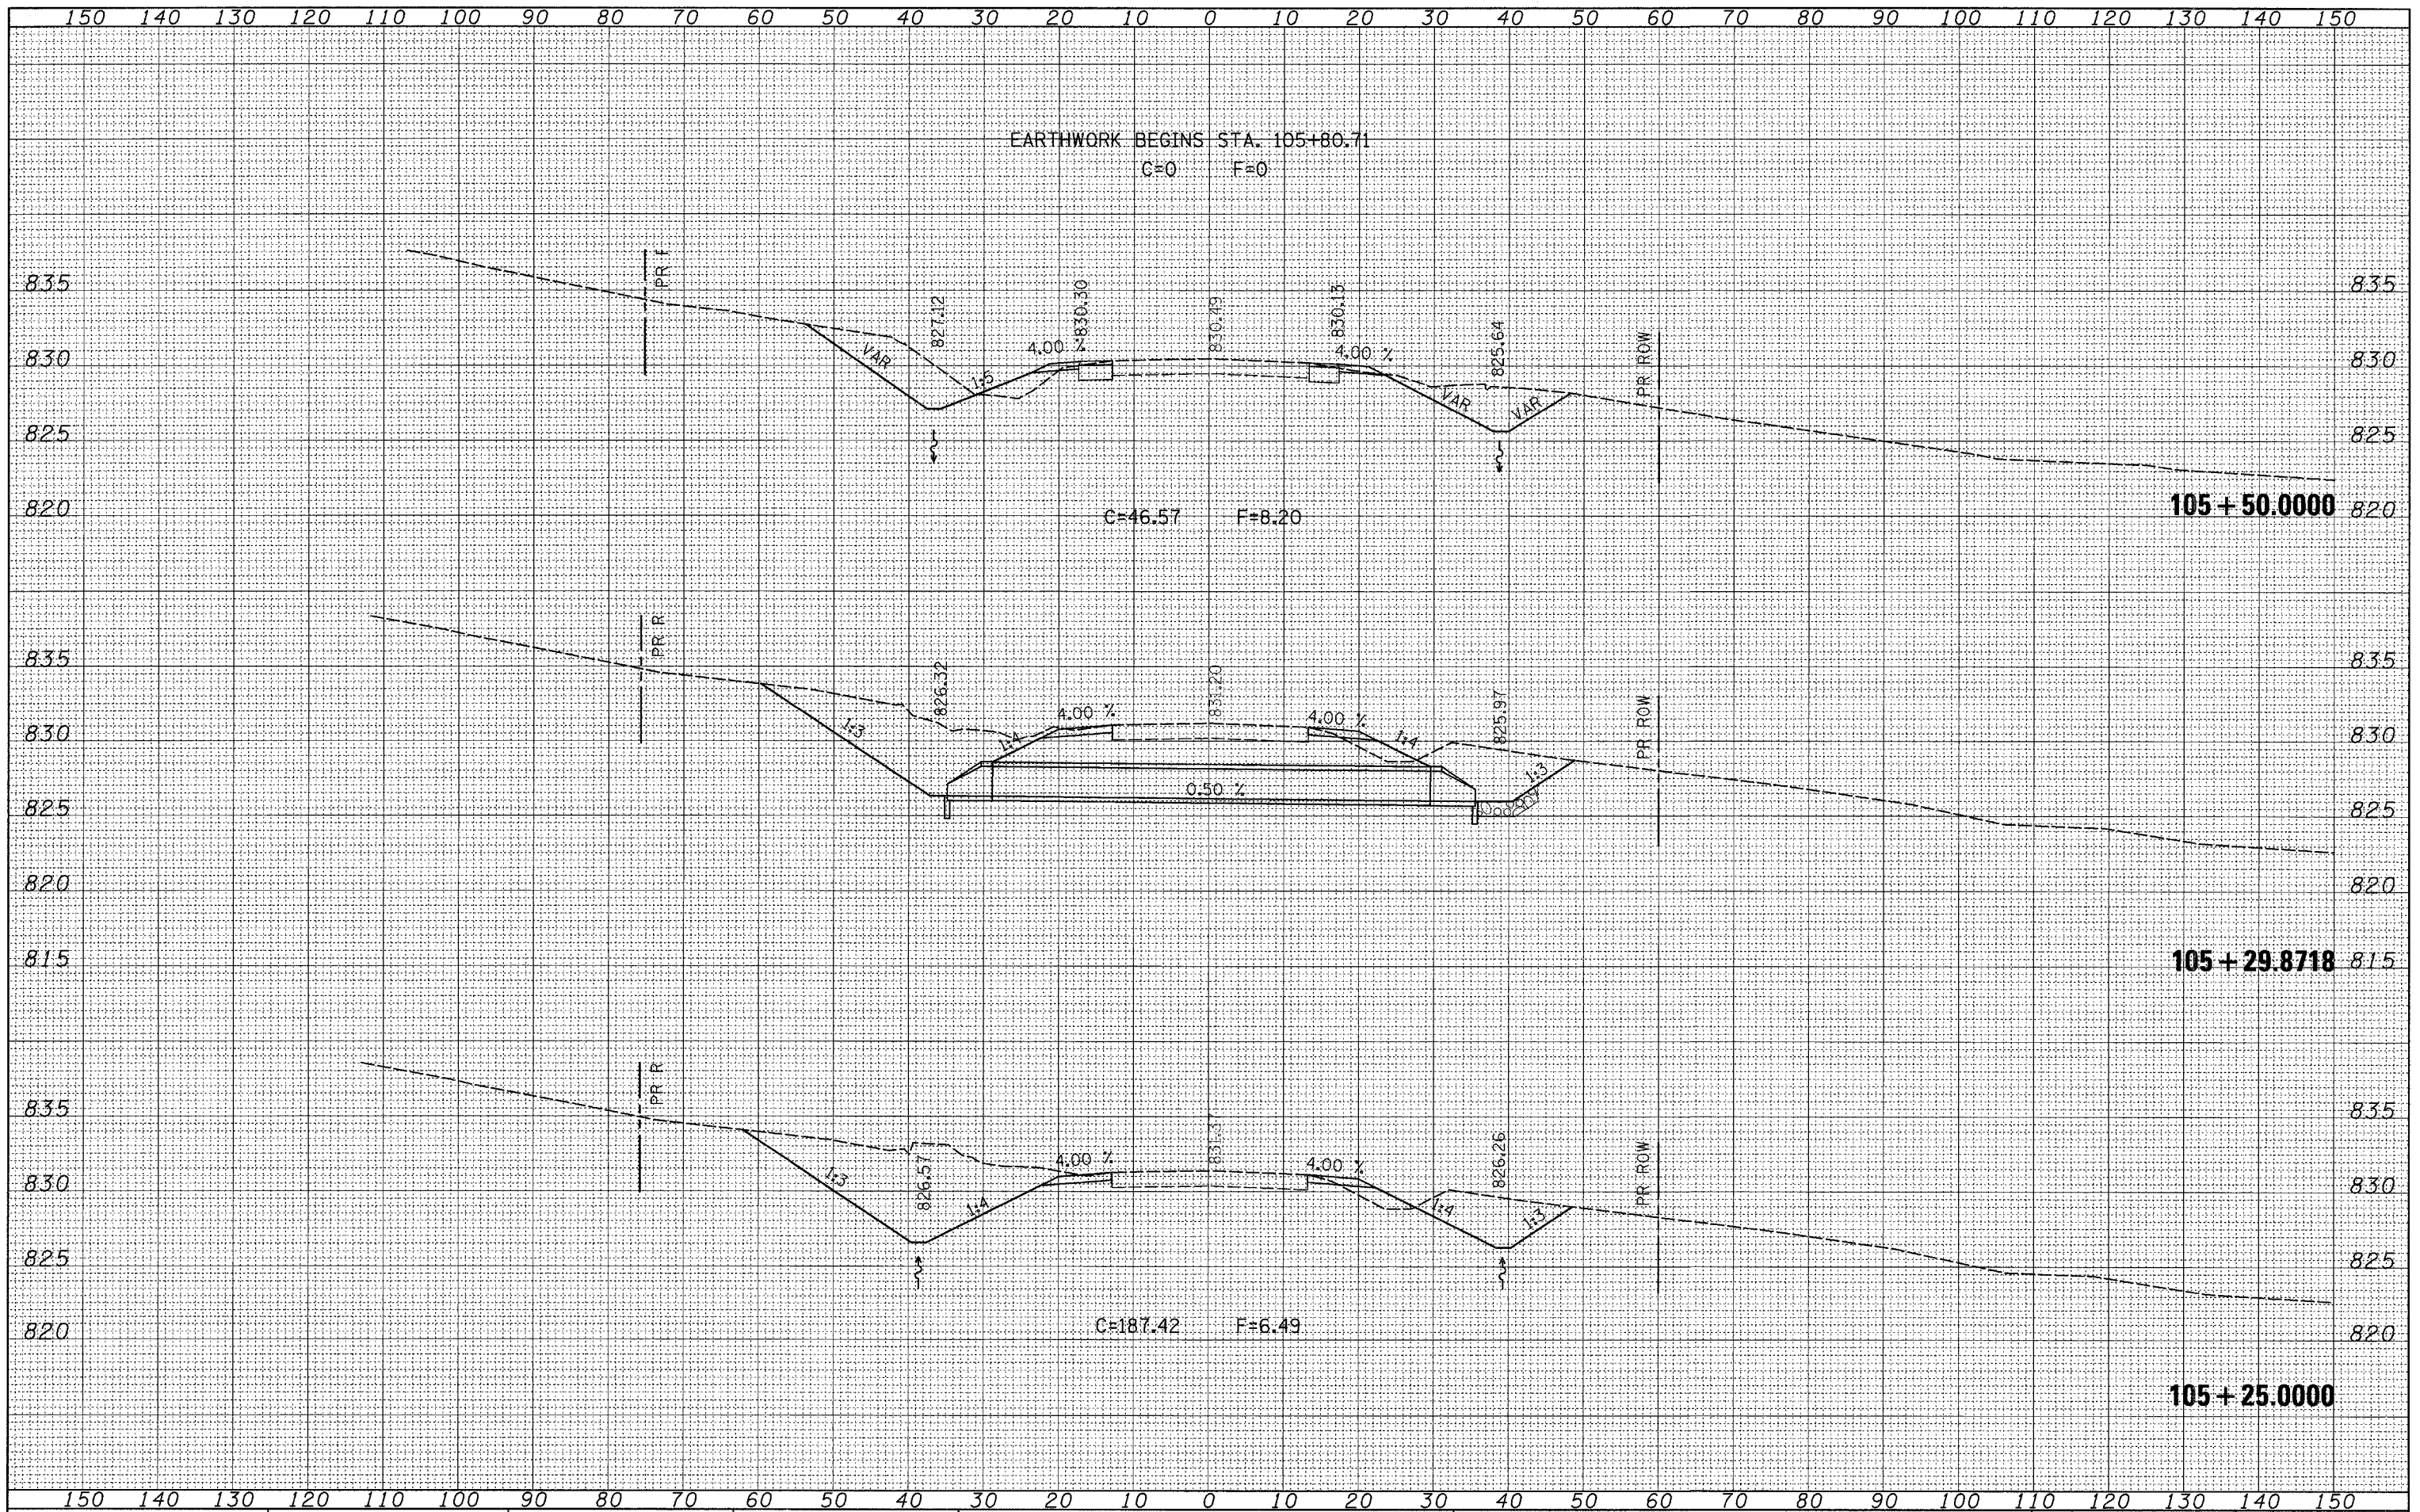

FILE NAME =
 c:\projects\p207906\d07906.xml.dgn

USER NAME = megl1j
 PLOT SCALE = 10.0000' / IN.
 PLOT DATE = Tue Dec 04 15:42:47 2007

DESIGNED -
 DRAWN -
 CHECKED -
 DATE -

REVISED -
 REVISED -
 REVISED -
 REVISED -

**STATE OF ILLINOIS
 DEPARTMENT OF TRANSPORTATION**

SCALE: SHEET NO. OF SHEETS STA. 105+25.0000 TO STA. 105+50.0000

F.A.P. RTE.	SECTION	COUNTY	TOTAL SHEETS	SHEET NO.
17	101T	OGLE	39	39
CONTRACT NO. 64C36				
FED. ROAD DIST. NO. ILLINOIS FED. AID PROJECT				