



F.A.P. RTE.	SECTION	COUNTY	TOTAL SHEETS	SHEET NO.
*303	129 M & TS	WINNEBAGO	110	7
STA.		TO STA.		
FED. ROAD DIST. NO.	ILLINOIS	FED. AID PROJECT		

TYPICAL SECTIONS

STA 242+50 TO 244+10

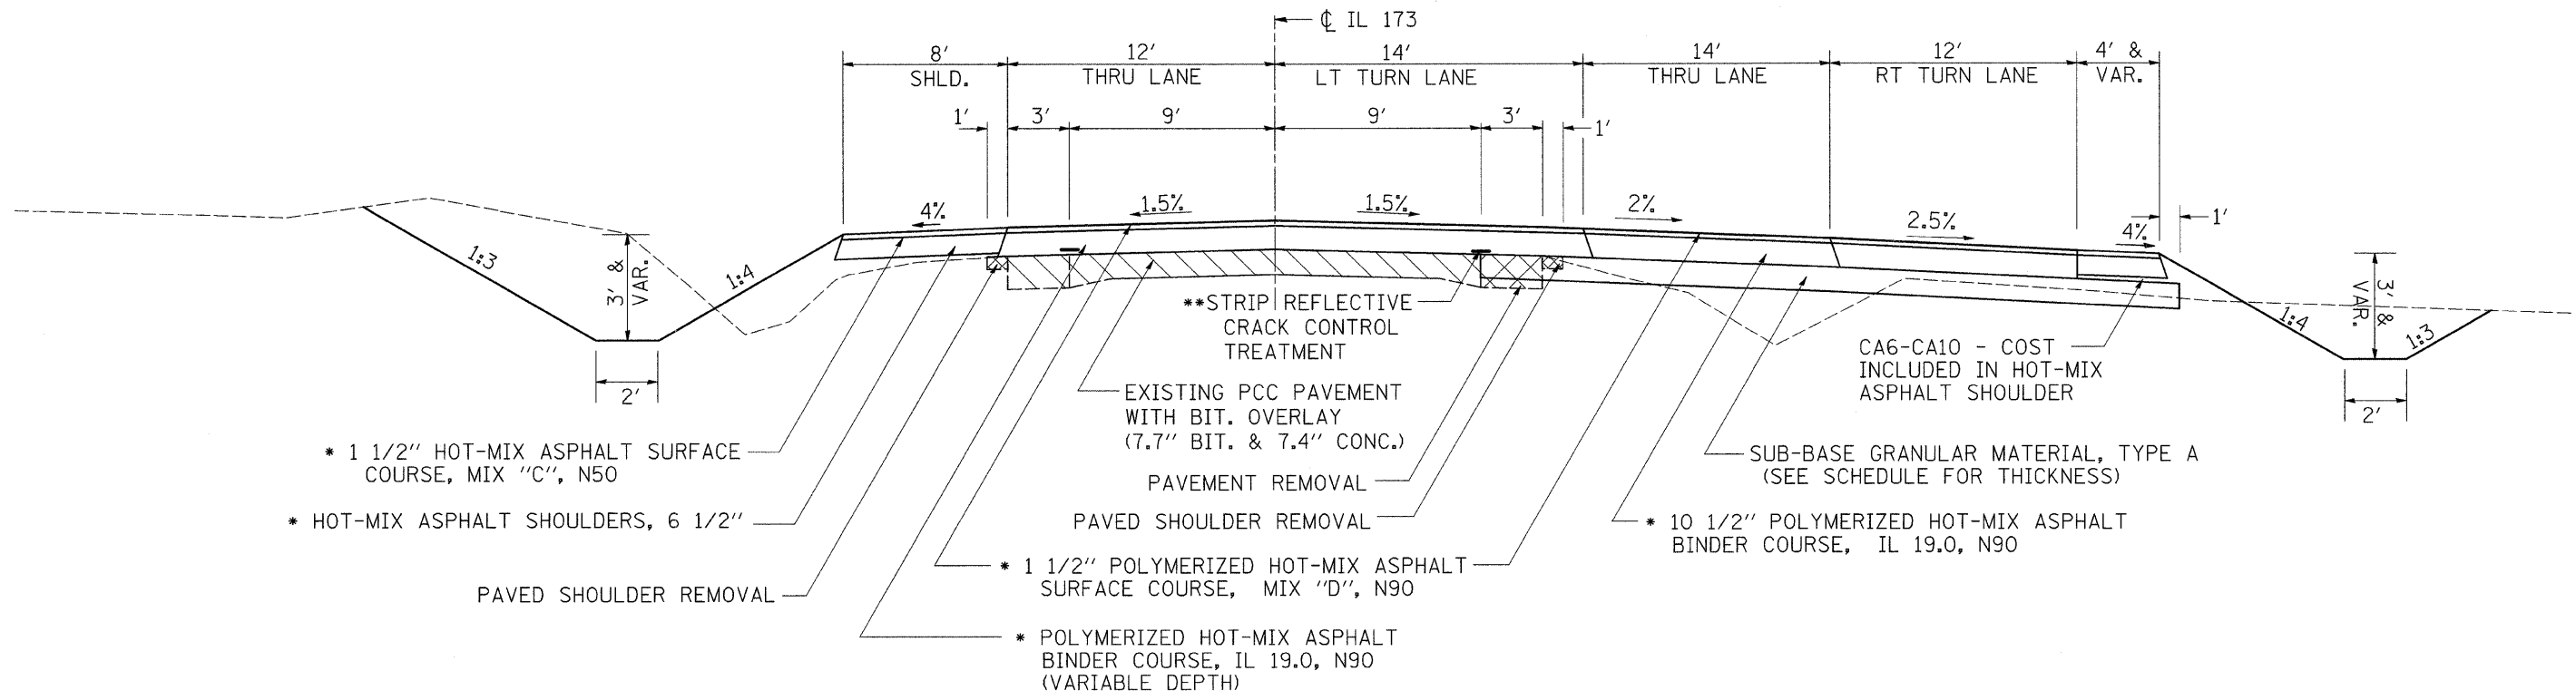

STA 244+10 TO 250+11

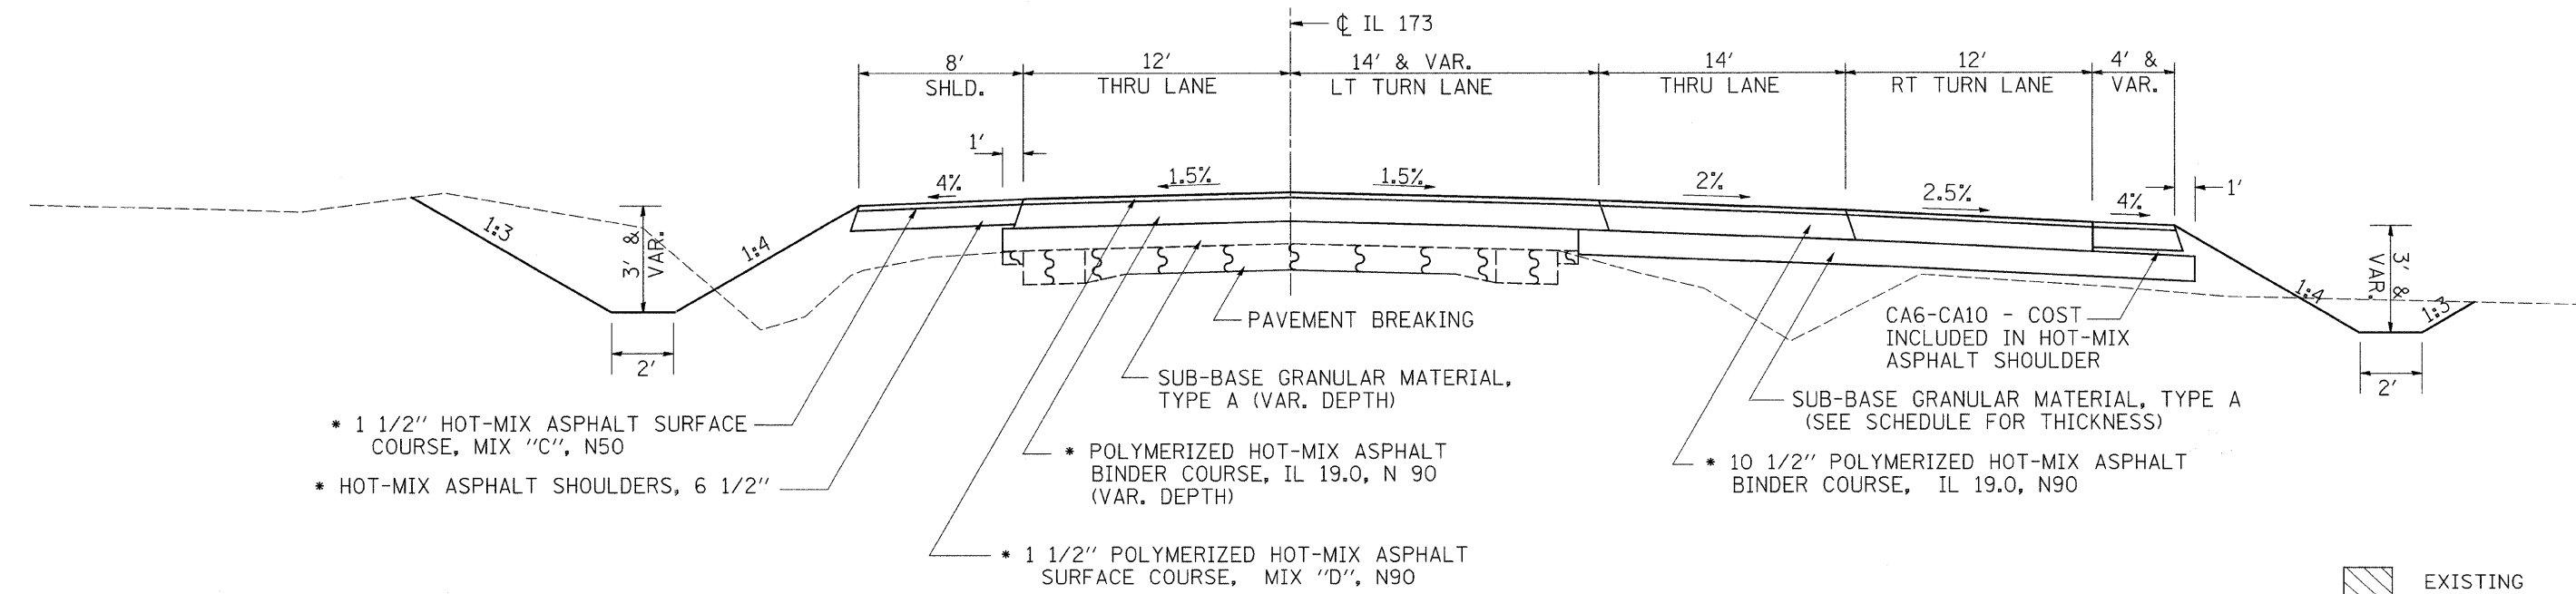

- EXISTING
- PAVEMENT REMOVAL
- PAVEMENT BREAKING

NOTES:

- * RATE OF APPLICATION = 112 LB/SQ YD/IN (MIX "C" & MIX "D")
- ** STRIP REFLECTIVE CRACK CONTROL SHALL BE PLACED ON THE 1st 4" BINDER LIFT

PLOT DATE = Mon Dec 03 11:31:37 2007
 FILE NAME = c:\p\proj\mca\228787\228787.dgn
 PLOT SCALE = 50.0000' / IN.
 REFERENCE = #REF#