

F.A.P. RTE.	SECTION	COUNTY	TOTAL SHEETS	SHEET NO.
*303	129M&TS	WINNEBAGO	110	28

STA. 230+00	TO STA. 246+00
FED. ROAD DIST. NO.	ILLINOIS FED. AID PROJECT

* (IL 173)

RIPRAP - STA/OFFSET

Ⓛ	51.37' LT	- STA 244+49.58
Ⓧ	69.37' LT	- STA 244+54.24
Ⓚ	64.14' LT	- STA 244+75.09
Ⓛ	46.14' LT	- STA 244+70.43

TURNER EQUIPMENT SALES

RUBERT & MURIEL BROWN

ROBERT & MURIEL BROWN



BY: _____ DATE: _____

PLAY: _____

SURVEYED: _____

ALIGNED: _____

NOTED: _____

NO. OF W.P. CHECKED: _____

NO. OF W.P. CHECKED: _____

BY: _____ DATE: _____

PROFILE: _____

SURVEYED: _____

GRADES CHECKED: _____

NO. OF W.P. CHECKED: _____

NO. OF W.P. CHECKED: _____

PLOT DATE = Mon Dec 03 11:54:48 2007

FILE NAME = c:\projects\230717\1230717\1230717.plt.dgn


PLOT SCALE = 1/8" = 1'

USER NAME = polzinej

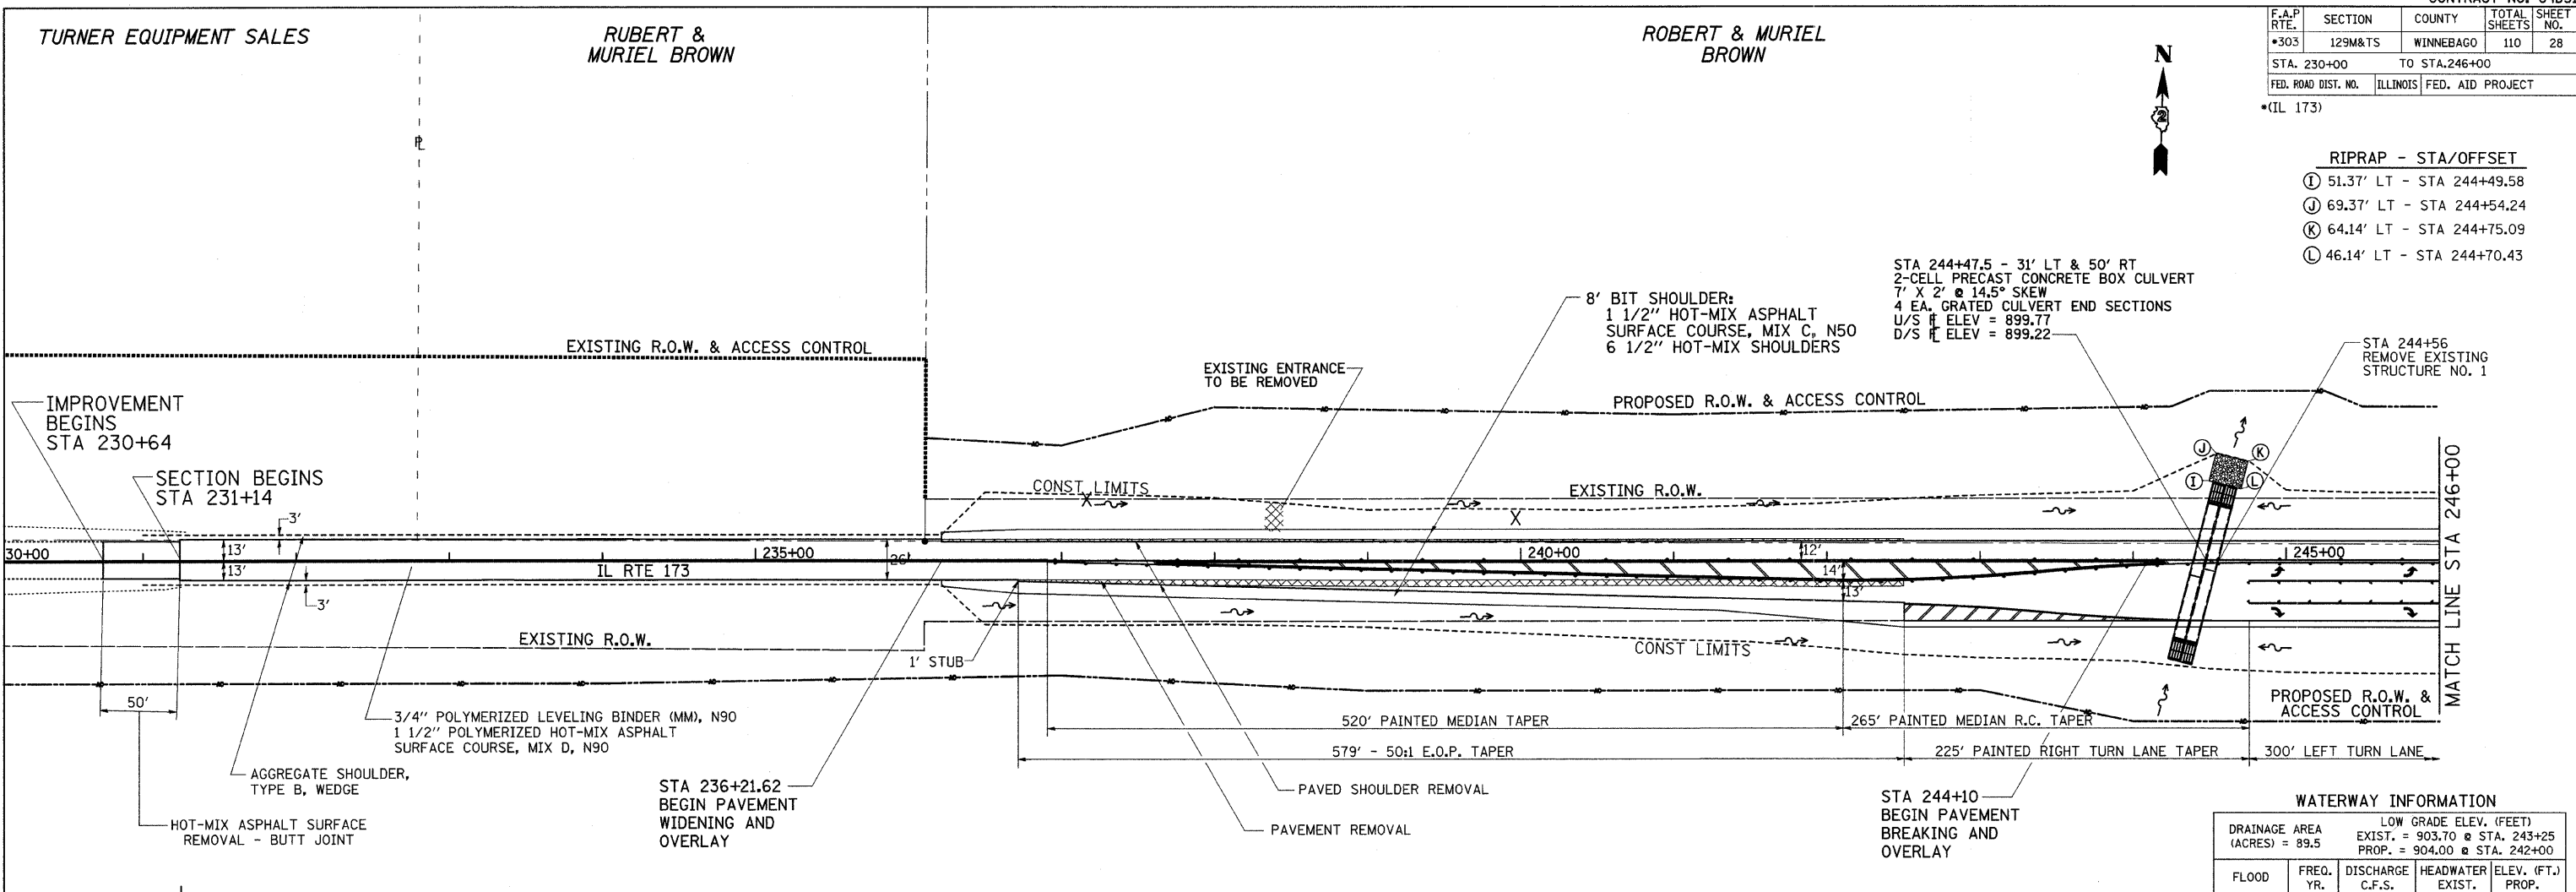

WATERWAY INFORMATION

DRAINAGE AREA (ACRES) = 89.5		LOW GRADE ELEV. (FEET) EXIST. = 903.70 @ STA. 243+25		
		PROP. = 904.00 @ STA. 242+00		
FLOOD	FREQ. YR.	DISCHARGE C.F.S.	HEADWATER ELEV. (FT.) EXIST.	ELEV. (FT.) PROP.
TEN-YEAR DESIGN BASE	10	61	903.81	901.67
OVT(E)	50	125	903.95	902.64
OVT(P)	100	166	904.01	903.38
	4	42	903.70	
	148	195		904.00

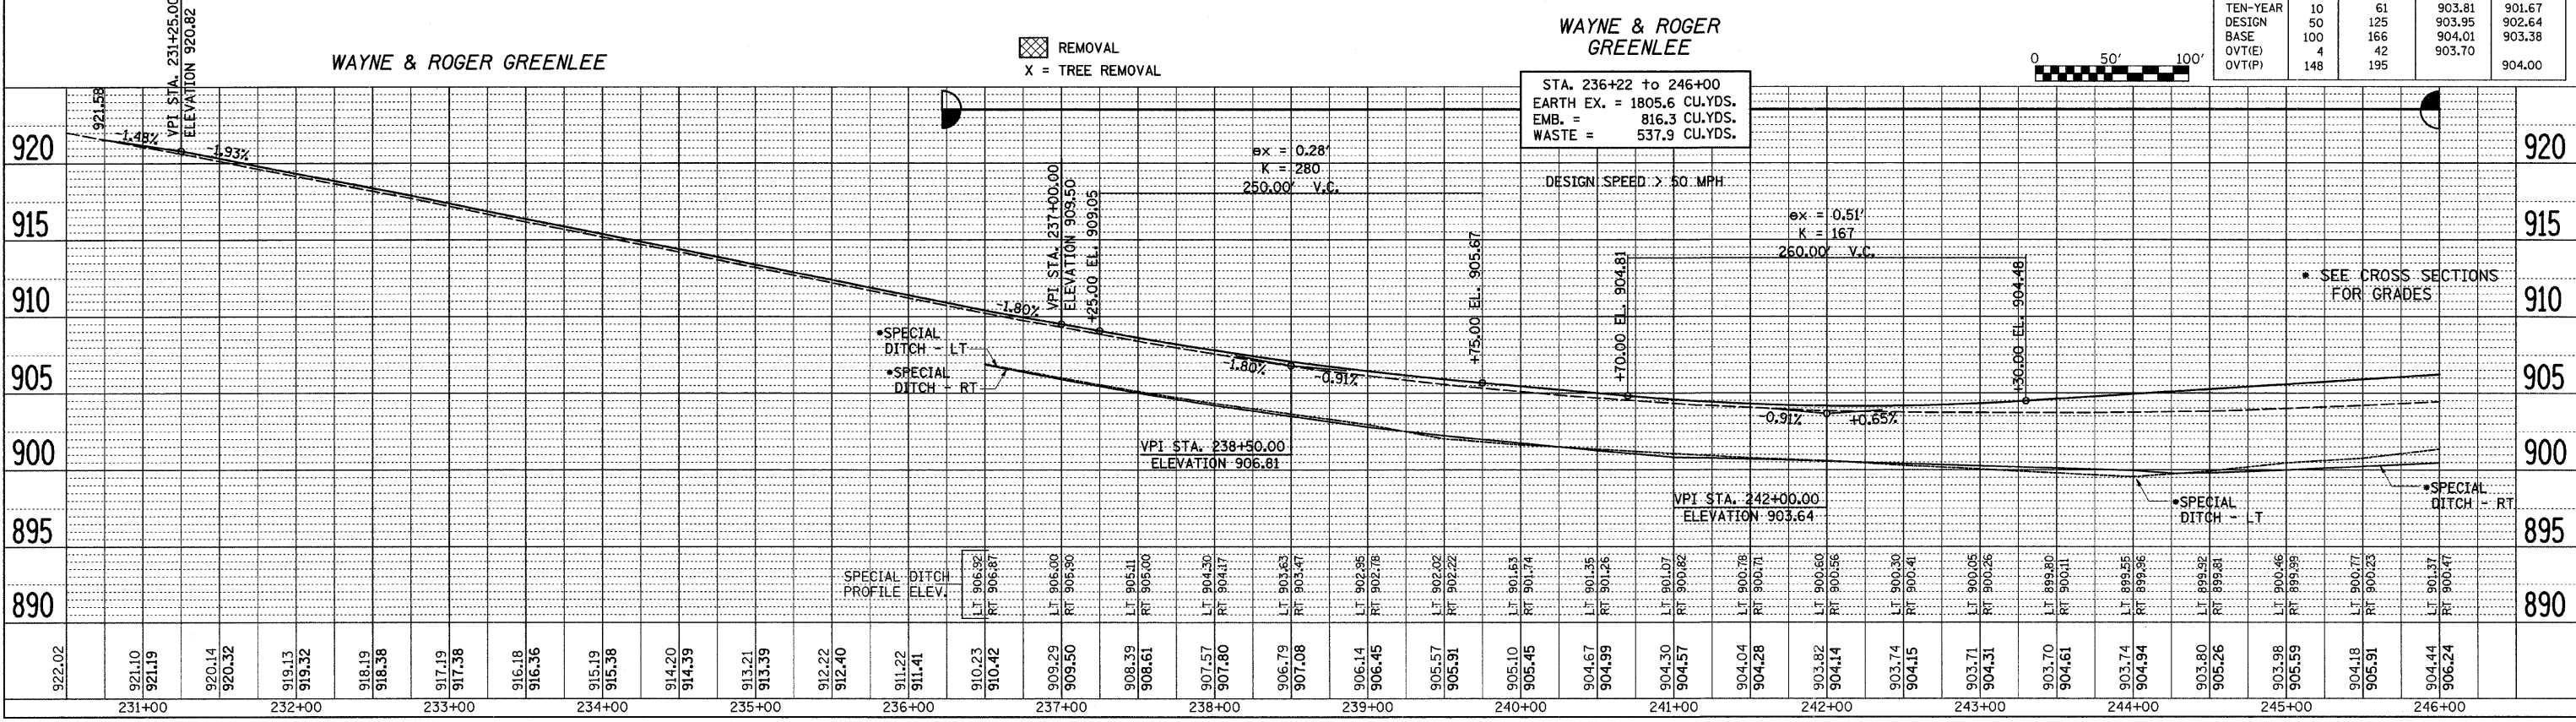

IL RTE 173 PLAN & PROFILE