

F.A.P. RTE.	SECTION	COUNTY	TOTAL SHEETS	SHEET NO.
*303	129M&TS	WINNEBAGO	110	31

STA. 100+00 TO STA. 110+00
ILLINOIS FED. AID PROJECT

*(IL 173)


ROBERT & MURIEL BROWN



DATE	BY

DATE	BY

PLOT DATE = Mon Dec 03 11:54:47 2007
FILE NAME = c:\p\ro\m\20717171.dwg
PLOT SCALE = 50:000 / 1" = 50'
USER NAME = polzinej

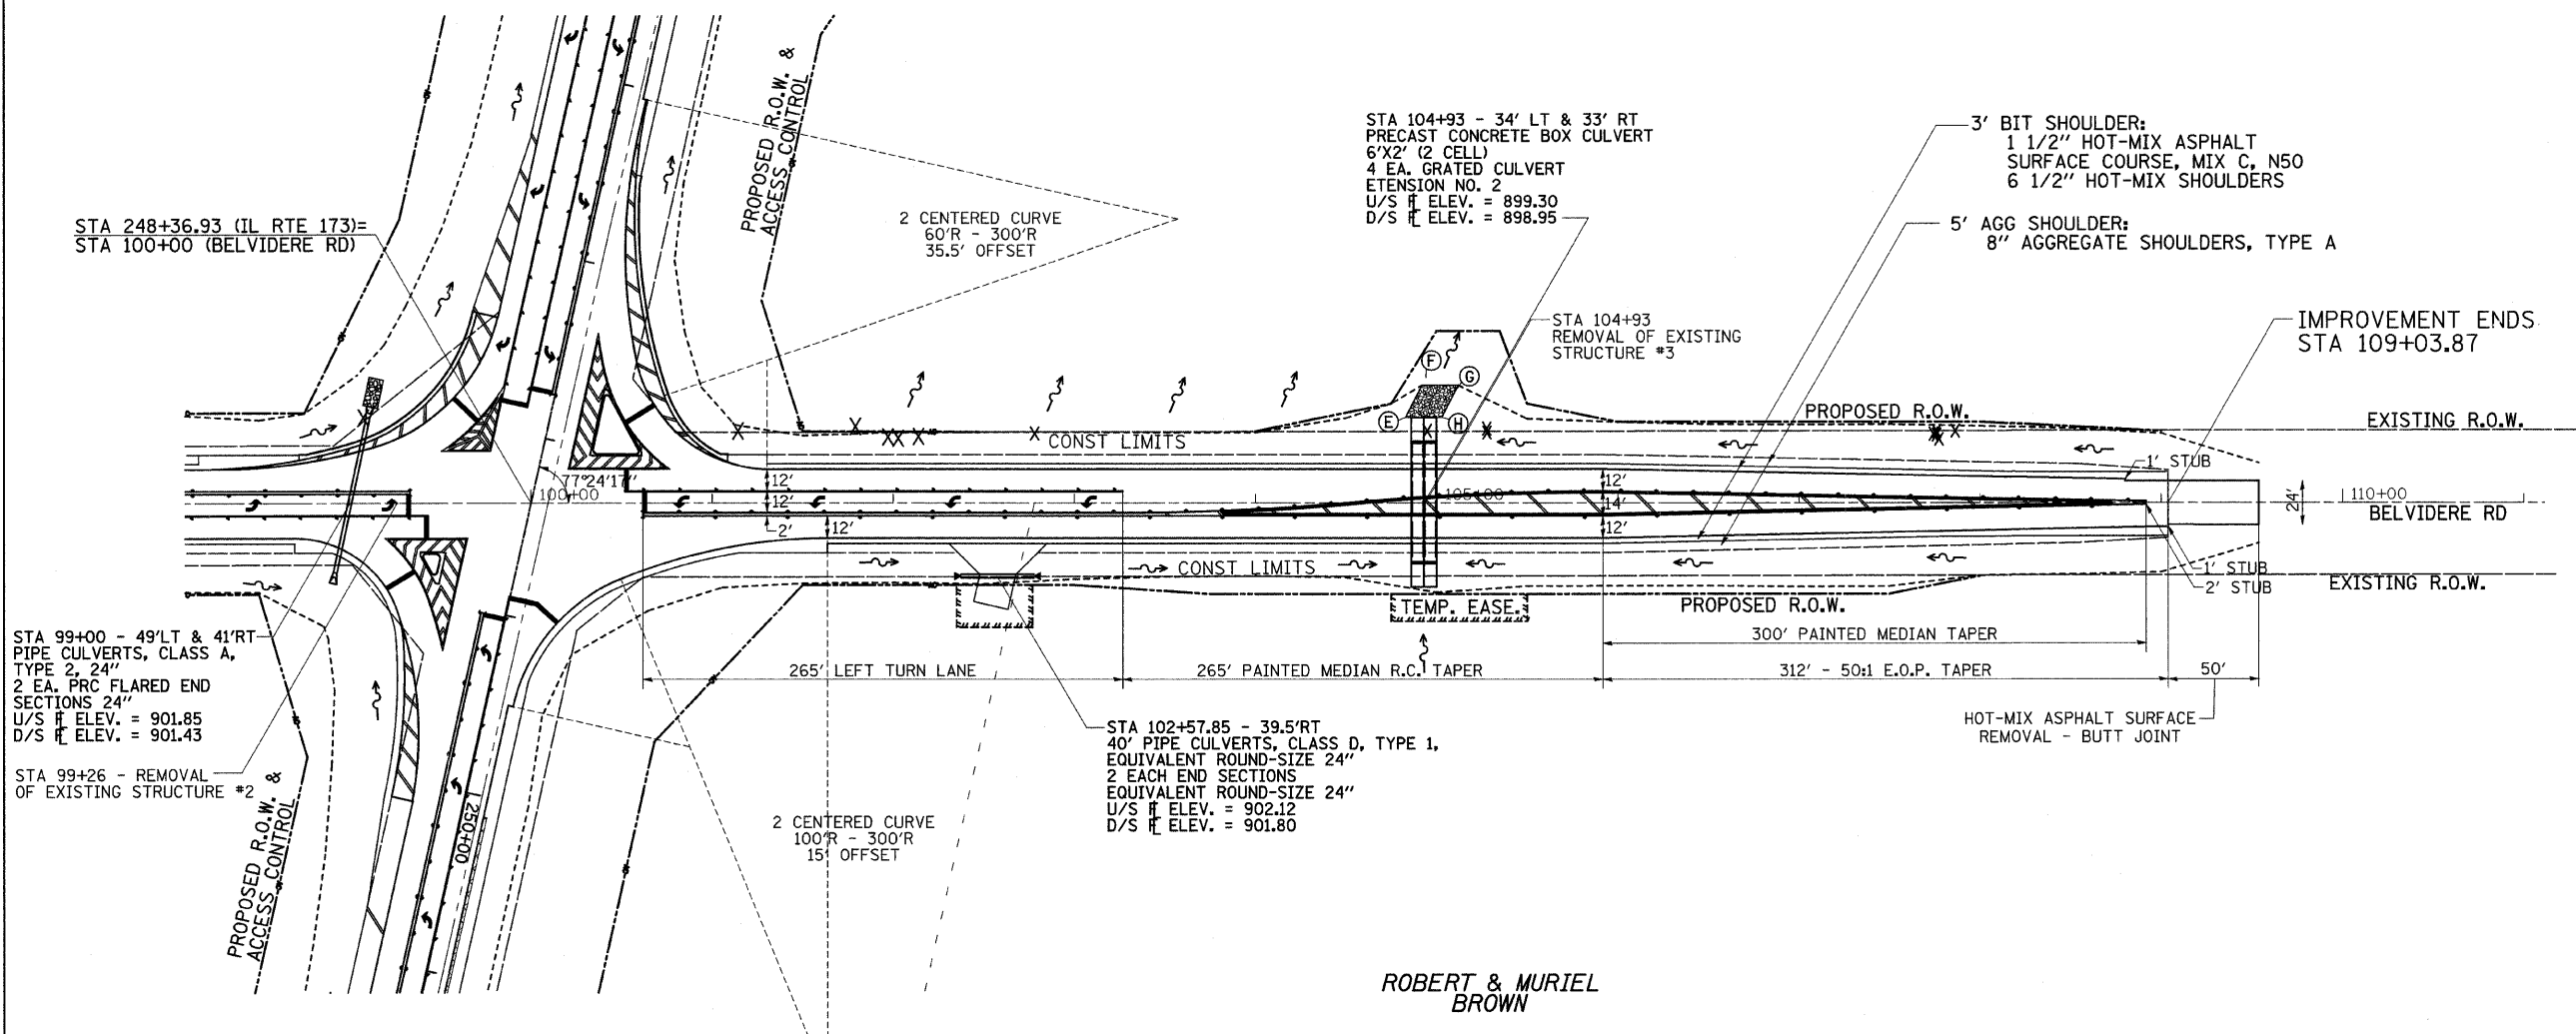


RIPRAP - STA/OFFSET

Ⓔ	47.44' LT - STA 104+83
Ⓕ	69.48' LT - STA 104+94.17
Ⓖ	61.41' LT - STA 105+10.08
Ⓗ	47.44' LT - STA 105+03


WATERWAY INFORMATION

FLOOD	FREQ. YR.	DISCHARGE C.F.S.	LOW GRADE ELEV. (FEET)	
			EXIST.	PROP.
TEN-YEAR	10	62	903.80	901.25
DESIGN	50	127	903.97	902.45
BASE	100	167	904.03	903.41
OVT(E)	6	52	903.70	
OVT(P)	136	184		903.91

X = TREE REMOVAL

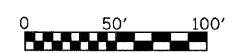

ROBERT & MURIEL BROWN

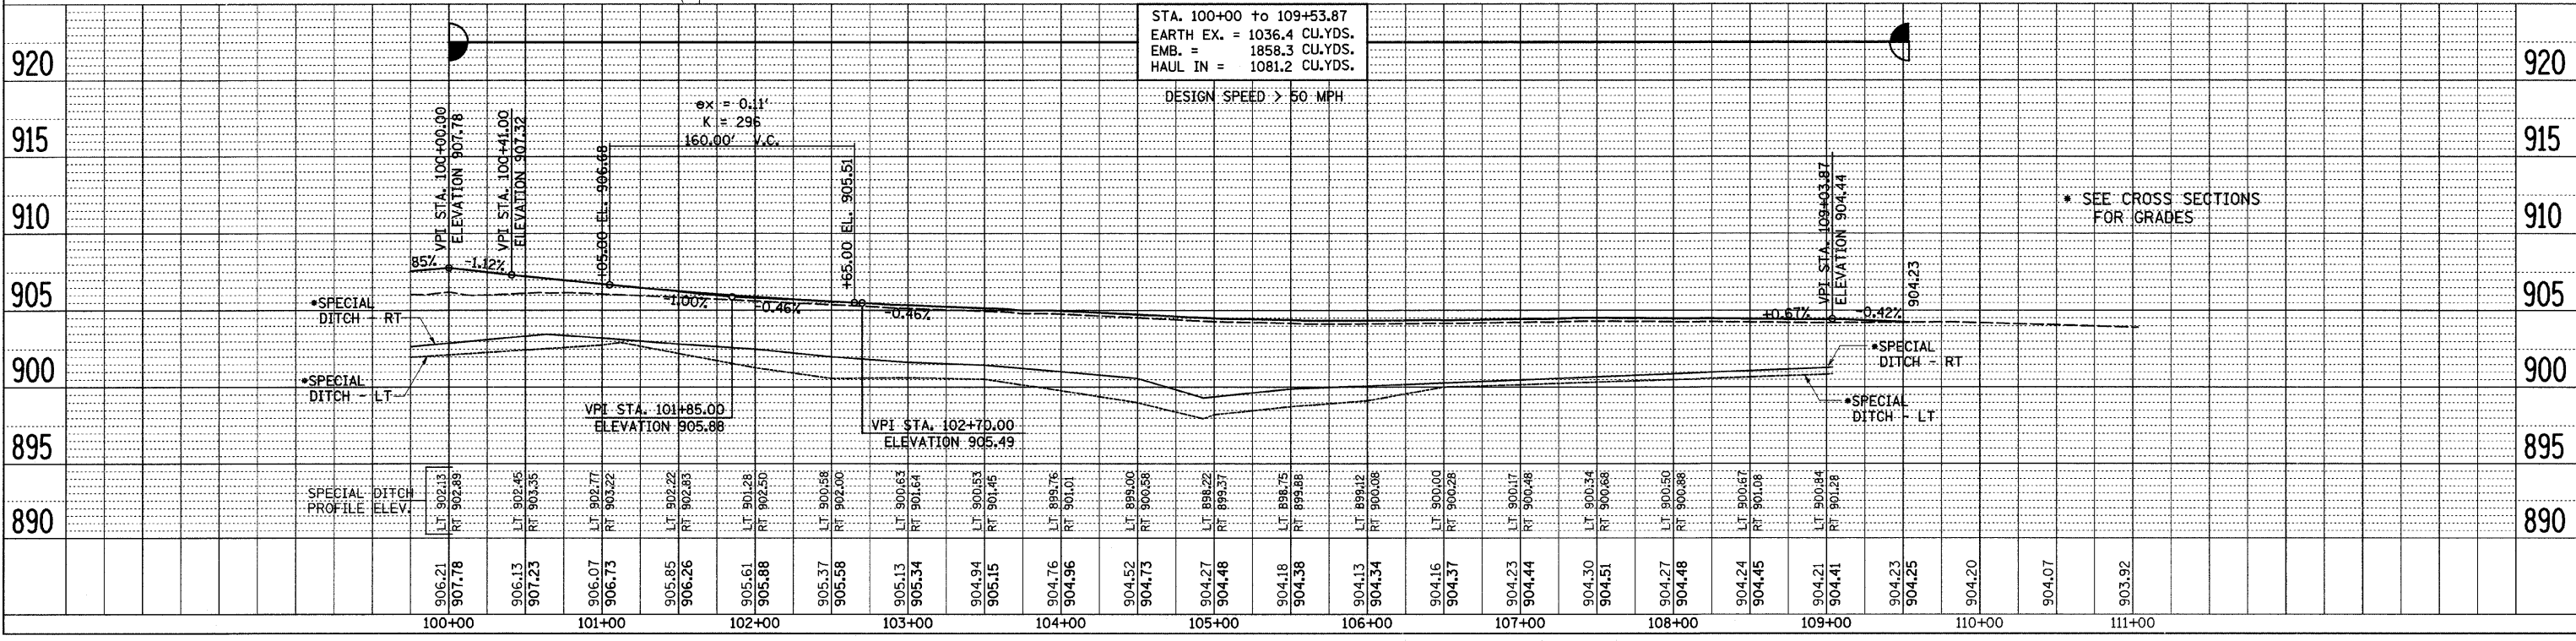

BELVIDERE RD PLAN & PROFILE