



STAGE 2

CONTRACT NO. 64D51				
F.A.P. RTE.	SECTION	COUNTY	TOTAL SHEETS	SHEET NO.
•303	129M&TS	WINNEBAGO	110	34
STA.		TO STA.		
FED. ROAD DIST. NO.	ILLINOIS	FED. AID PROJECT		
•(IL 173)				

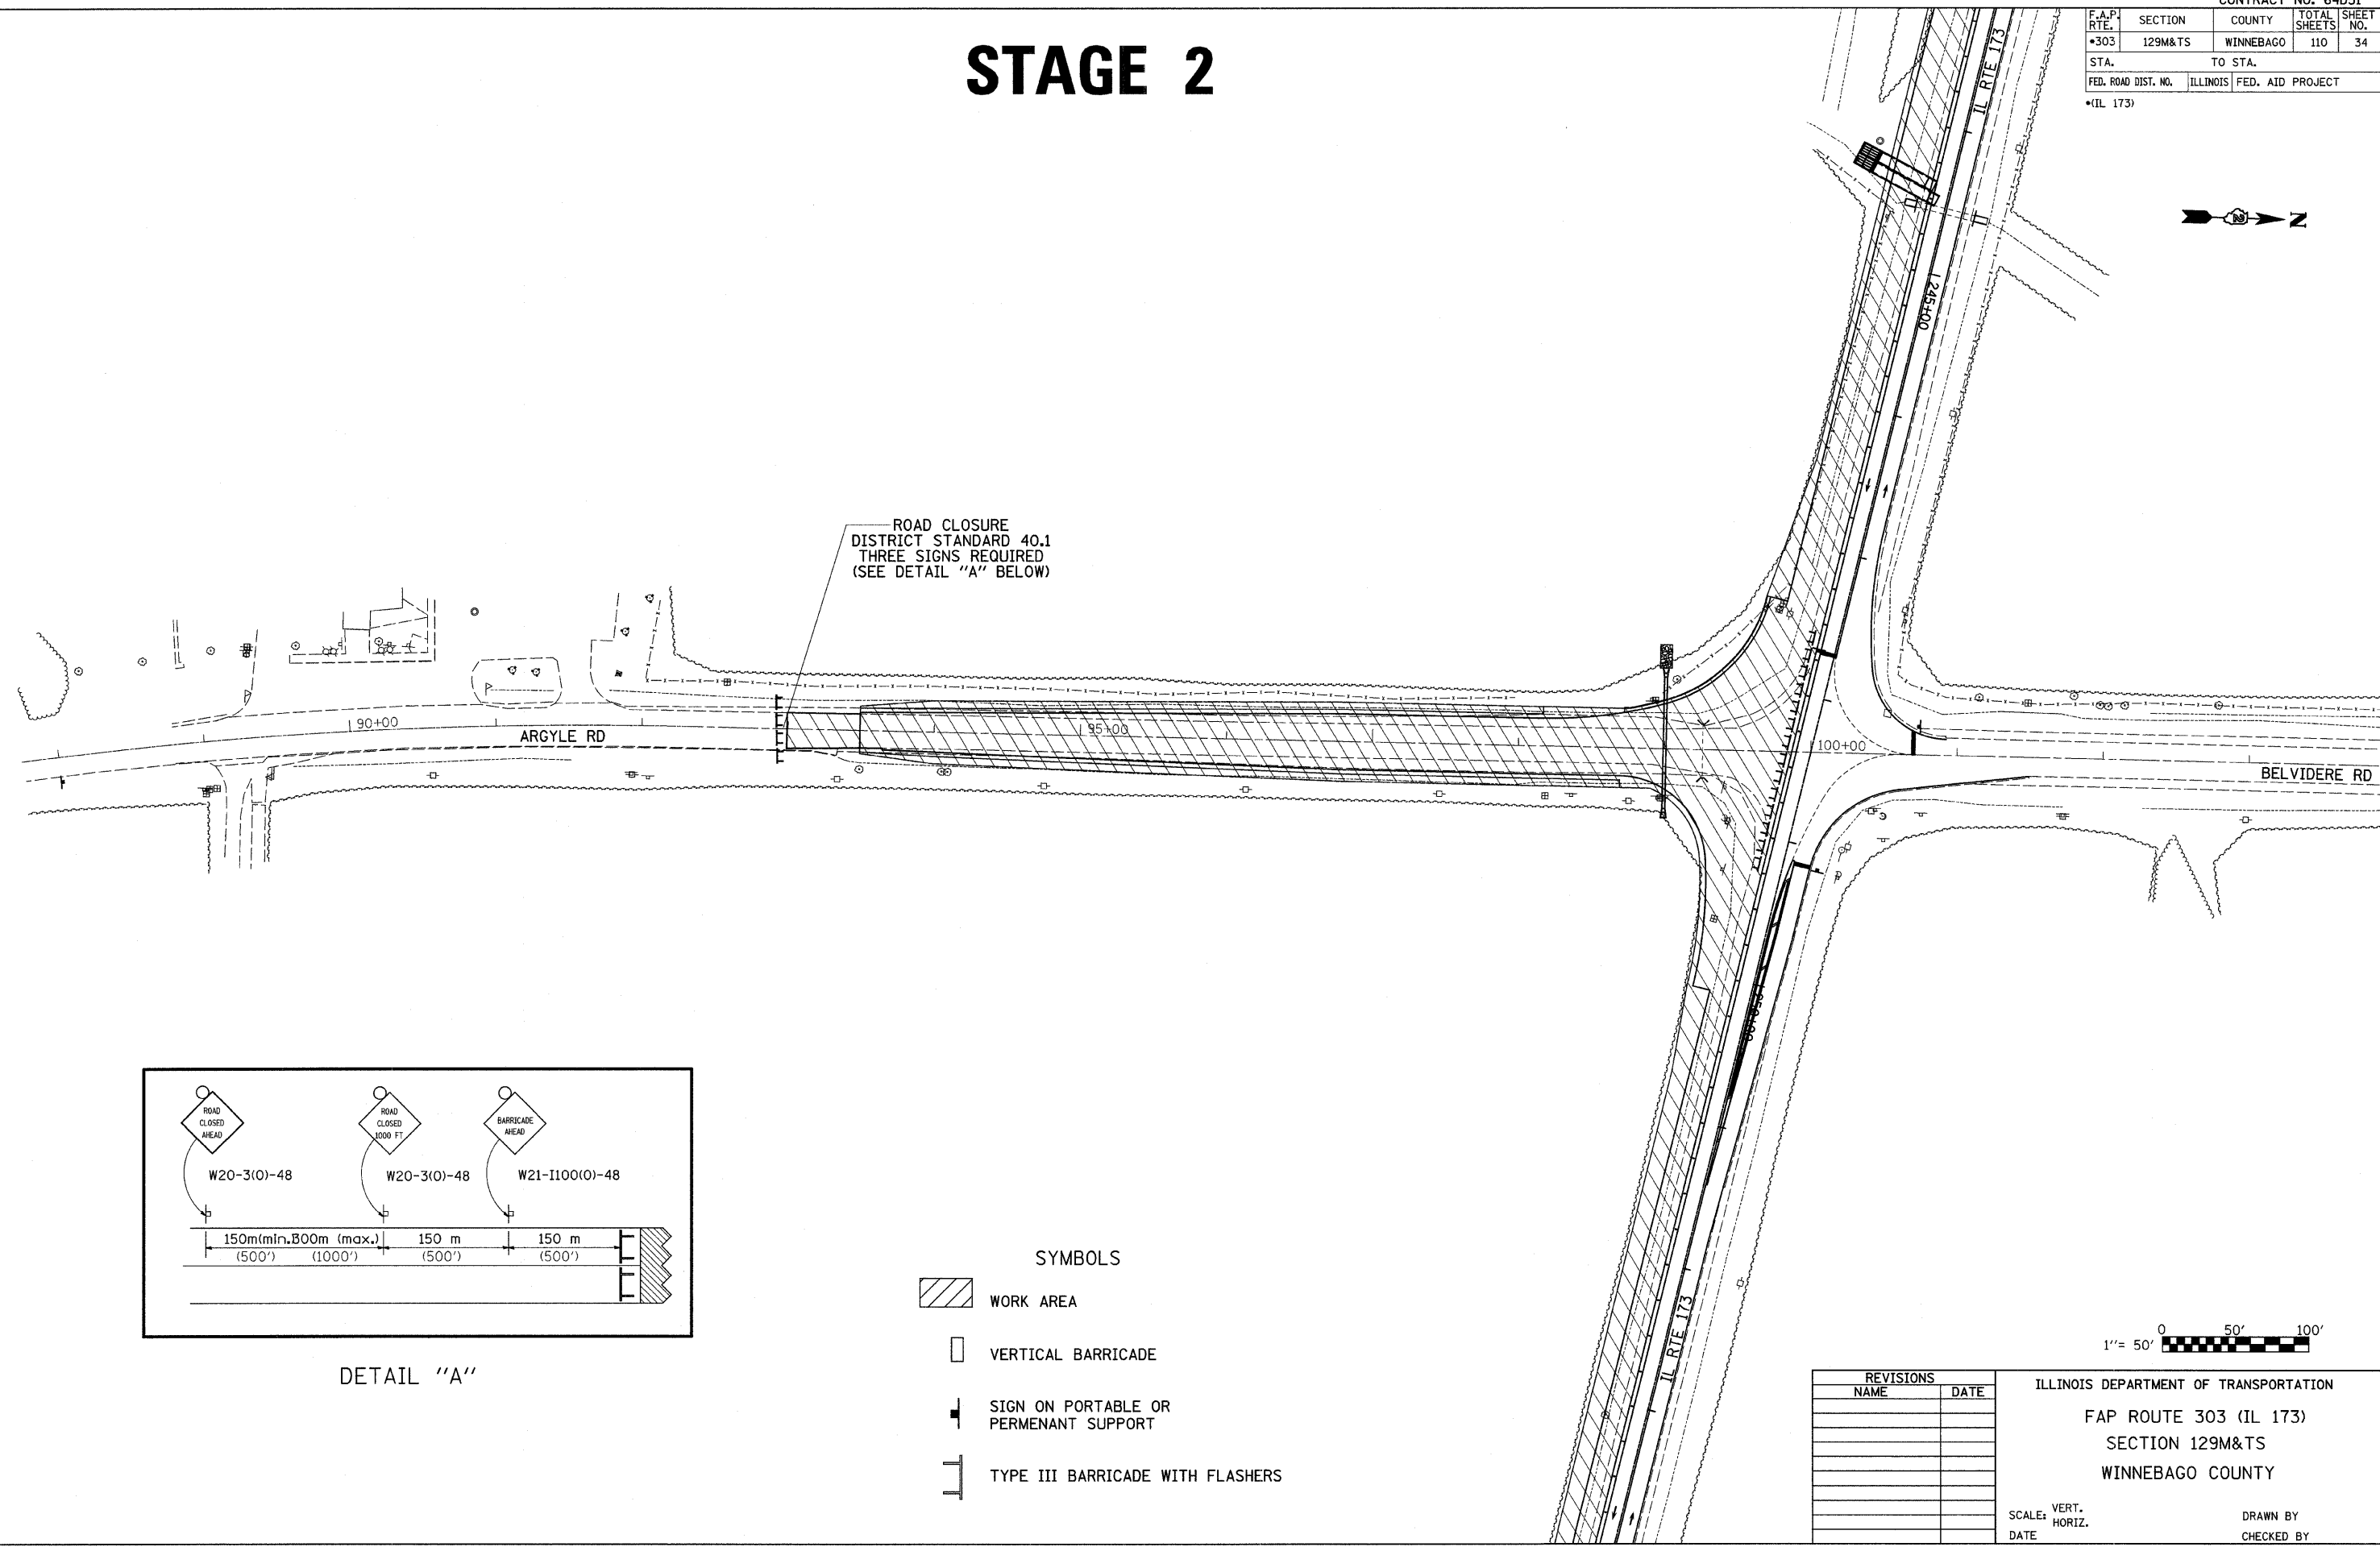


ROAD CLOSURE
DISTRICT STANDARD 40.1
THREE SIGNS REQUIRED
(SEE DETAIL "A" BELOW)

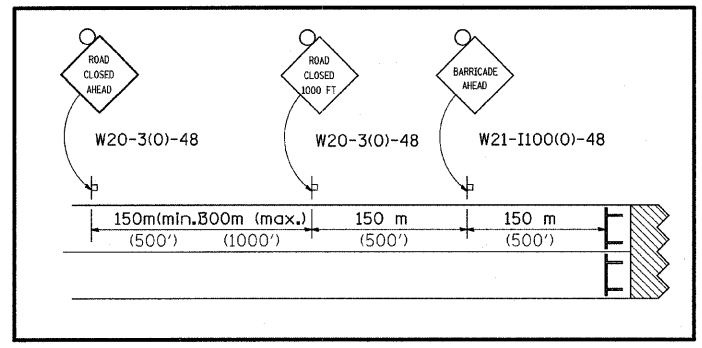

DETAIL "A"

- SYMBOLS**
- WORK AREA
 - VERTICAL BARRICADE
 - SIGN ON PORTABLE OR PERMENANT SUPPORT
 - TYPE III BARRICADE WITH FLASHERS

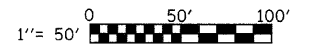

REVISIONS	
NAME	DATE

ILLINOIS DEPARTMENT OF TRANSPORTATION
FAP ROUTE 303 (IL 173)
SECTION 129M&TS
WINNEBAGO COUNTY

SCALE: VERT. _____
HORIZ. _____
DATE _____

DRAWN BY _____
CHECKED BY _____

PLOT DATE = Mon, Dec 03, 13:12:42, 2007
 FILE NAME = c:\p\c\j\ee\p\p\2871707\c1871707.spl.dgn
 PLOT SCALE = 68.806 / IN
 USER NAME = polzimej