

F.A.P. RTE.	SECTION	COUNTY	TOTAL SHEETS	SHEET NO.
*303	129M&TS	WINNEBAGO	110	35


STA.	TO STA.
FED. ROAD DIST. NO.	ILLINOIS FED. AID PROJECT

(IL 173)

# STAGE 3

**Notes:**

1. CONSTRUCT TEMPORARY TAPERS AT 1":10' TAPER RATE AT THE ENDS OF THE WIDENING AREAS FOR STAGE 2 USING TRAFFIC CONTROL PROTECTION STANDARD 701306
2. SETUP TRAFFIC CONTROL & PROTECTION PER STANDARD 701331 AND MOVE TRAFFIC ON THE NEW PAVEMENT AND SHOULDER AS SHOWN ON THE STAGING PLANS
3. SETUP TRAFFIC CONTROL FOR ROAD CLOSURE PER DISTRICT STANDARD 40.1 & CLOSE BELVIDERE ROAD
4. FINISH 7'X2' (2-CELL) PRECAST CULVERT AND END SECTION LT INCLUDING REMOVING TEMPORARY PAVEMENT
5. FINISH PAVEMENT BREAKING ON MAINLINE OF IL 173 STA 244+10 THRU STA 250+11
6. REMOVE 1' PAVED SHOULDER AND 3' EXISTING WIDENING AND TEMPORARY PAVEMENT AT BELVIDERE ROAD
7. INSTALL SUB-BASE GRANULAR, MATERIAL TYPE A (VAR. DEPTH) STA 244+10 THRU STA 250+11
8. INSTALL POLYMERIZED HOT-MIX ASPHALT BINDER COURSE STA 242+50 TO STA 254+50
9. INSTALL CC&G AND ISLAND
10. FINISH PLACING POLYMERIZED HMA BINDER COURSE
11. CONSTRUCT 6'X2' (2-CELL) PRECAST CULVERT AND END SECTION ON BELVIDERE ROAD AT STA 104+93
12. DO WIDENING ON BELVIDERE ROAD LT & RT AND CONSTRUCT THE ROAD
13. FINISH INSTALLING & DOING TRAFFIC SIGNAL ITEMS
14. FILL TWO 15" CMP PIPE WITH FLOWABLE FILL AND PLUG

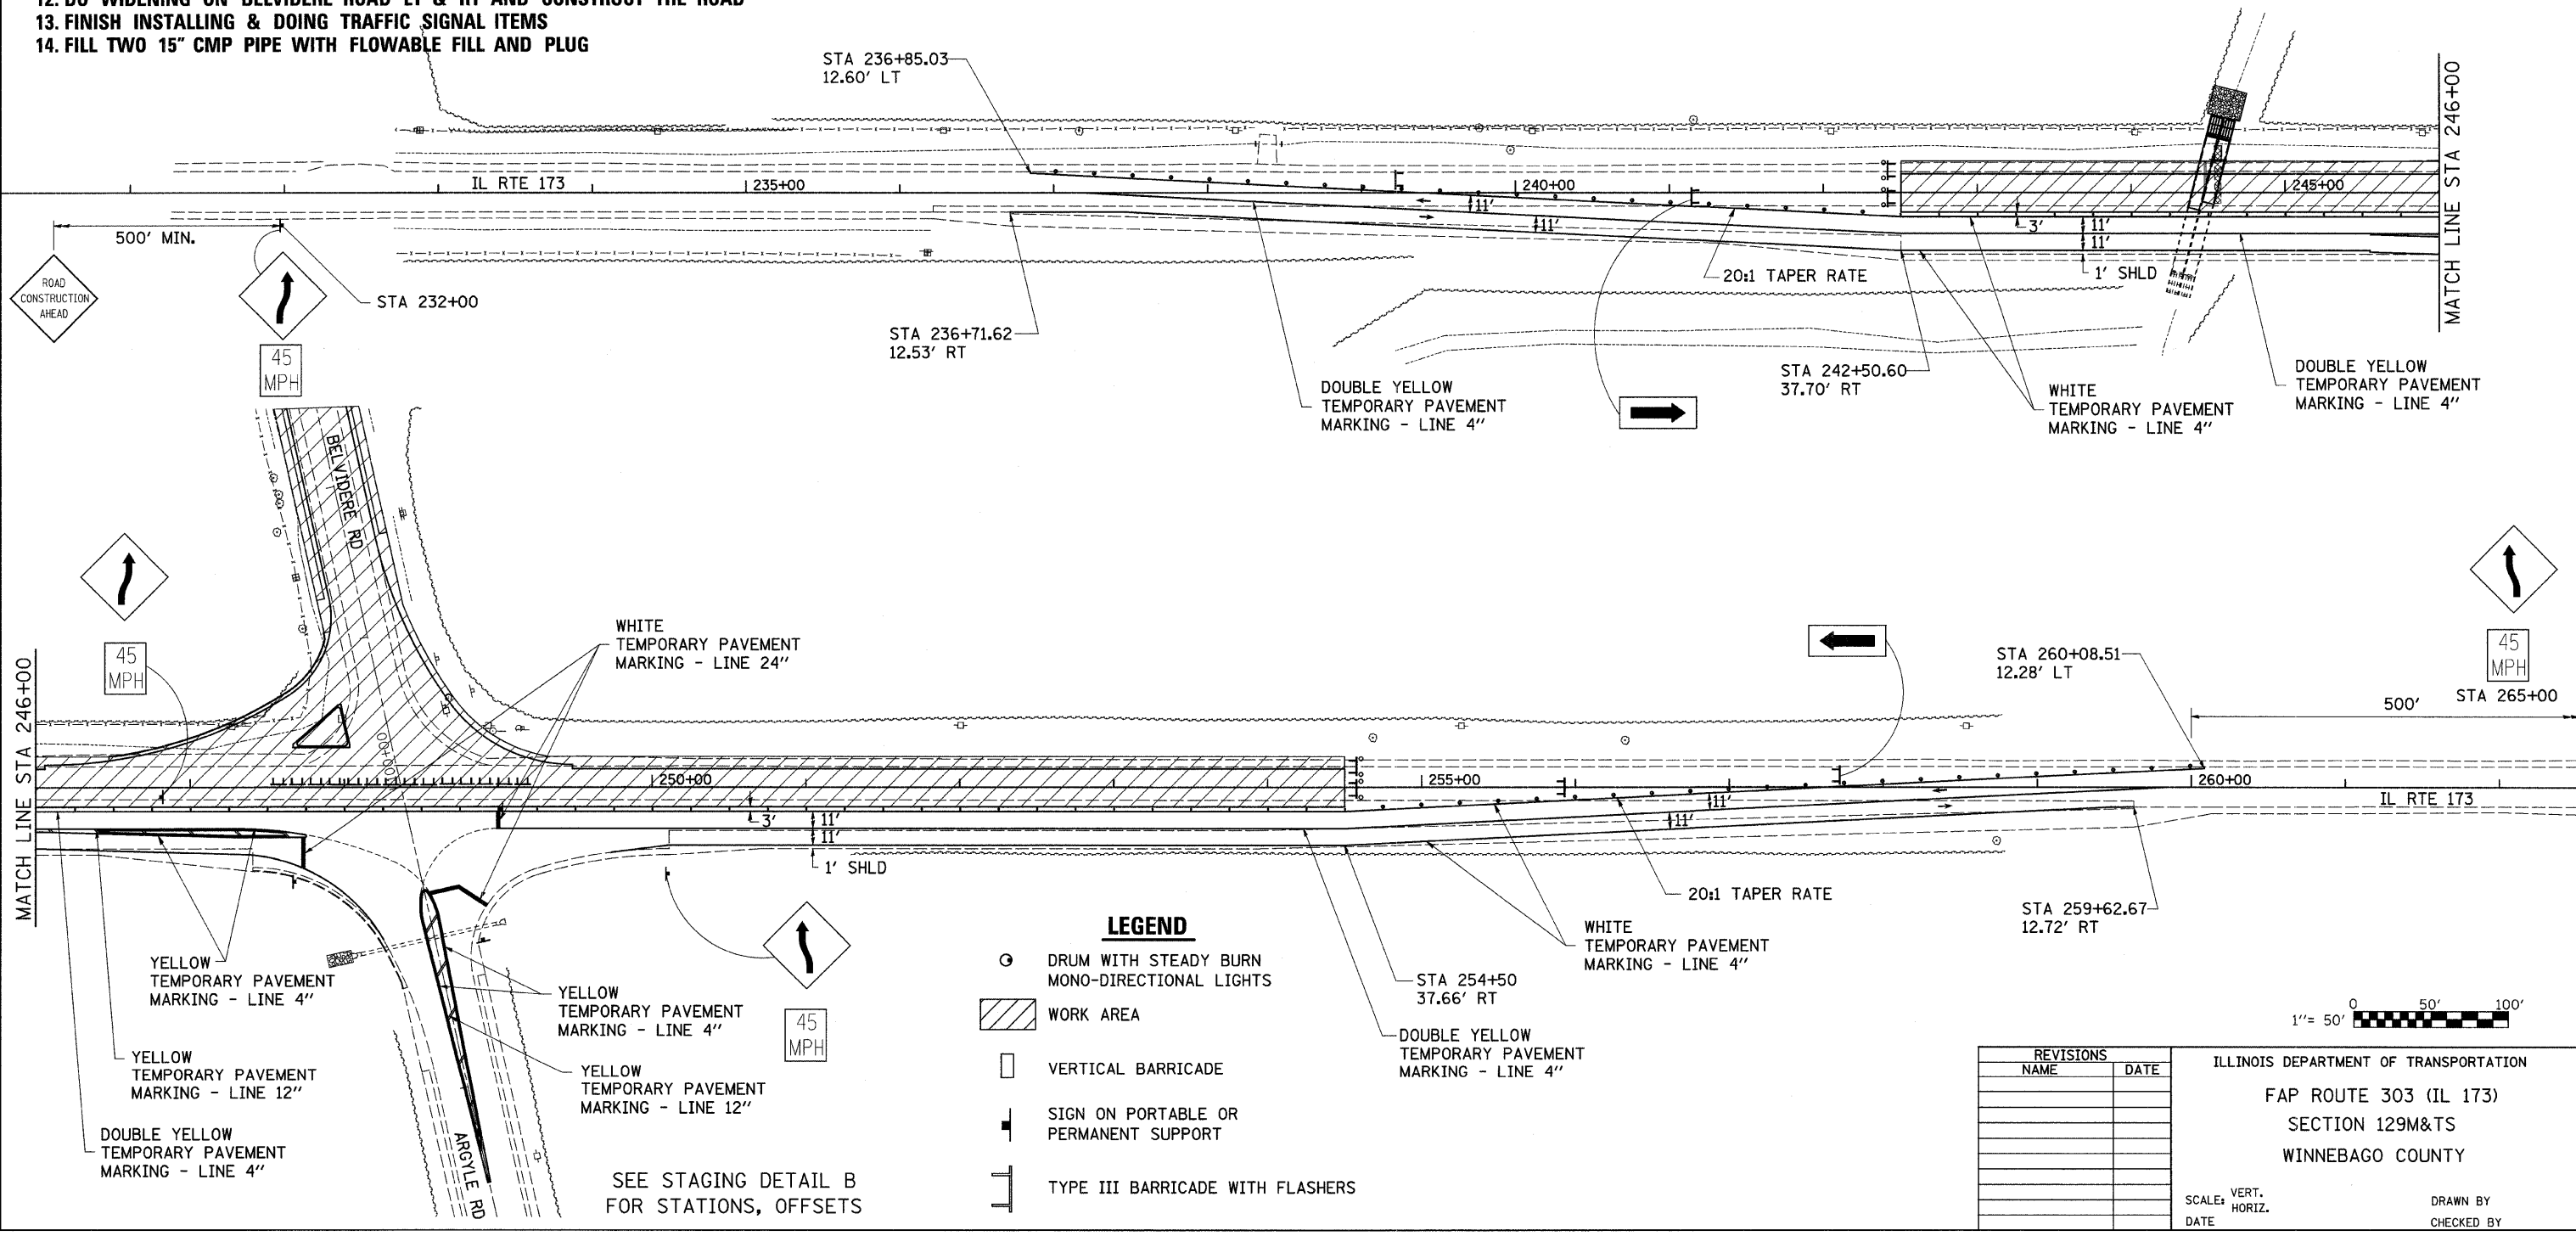

REVISIONS	
NAME	DATE

ILLINOIS DEPARTMENT OF TRANSPORTATION  
 FAP ROUTE 303 (IL 173)  
 SECTION 129M&TS  
 WINNEBAGO COUNTY

SCALE: VERT. HORIZ.  
 DATE

DRAWN BY  
 CHECKED BY

PLOT DATE = Mon Dec 03 13:24:41 2007  
 FILE NAME = c:\p\projects\129m&ts\129m&ts.dgn  
 PLOT SCALE = 50.0000 / IN.  
 USER NAME = polzema