



ARGYLE ROAD SOUTH CLOSURE SIGNAGE

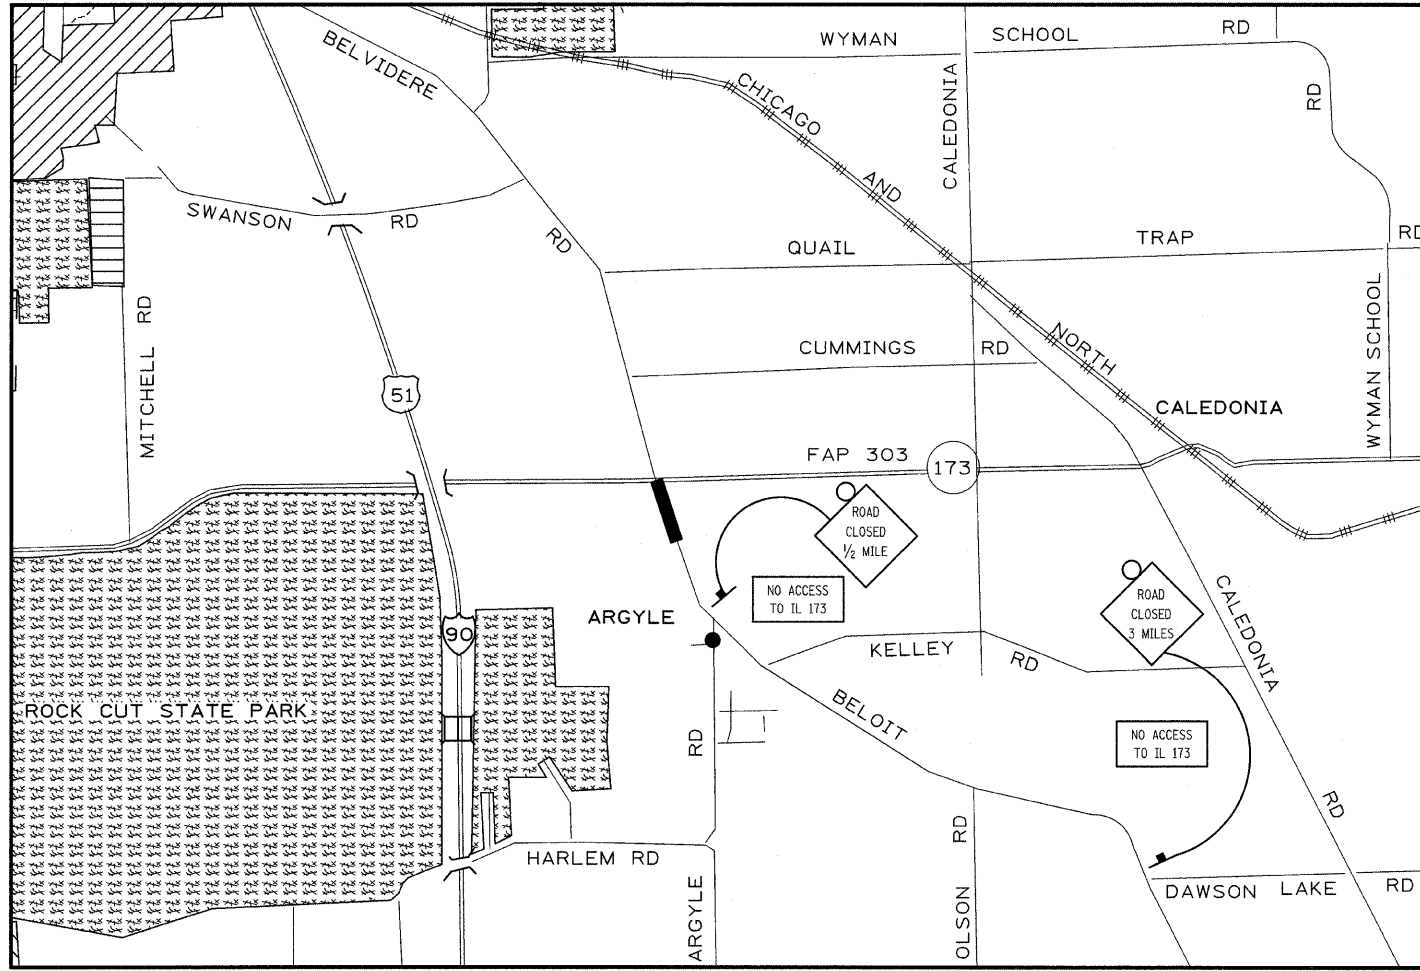

BELVIDERE ROAD NORTH CLOSURE SIGNAGE



█ PROJECT AREA SOUTH

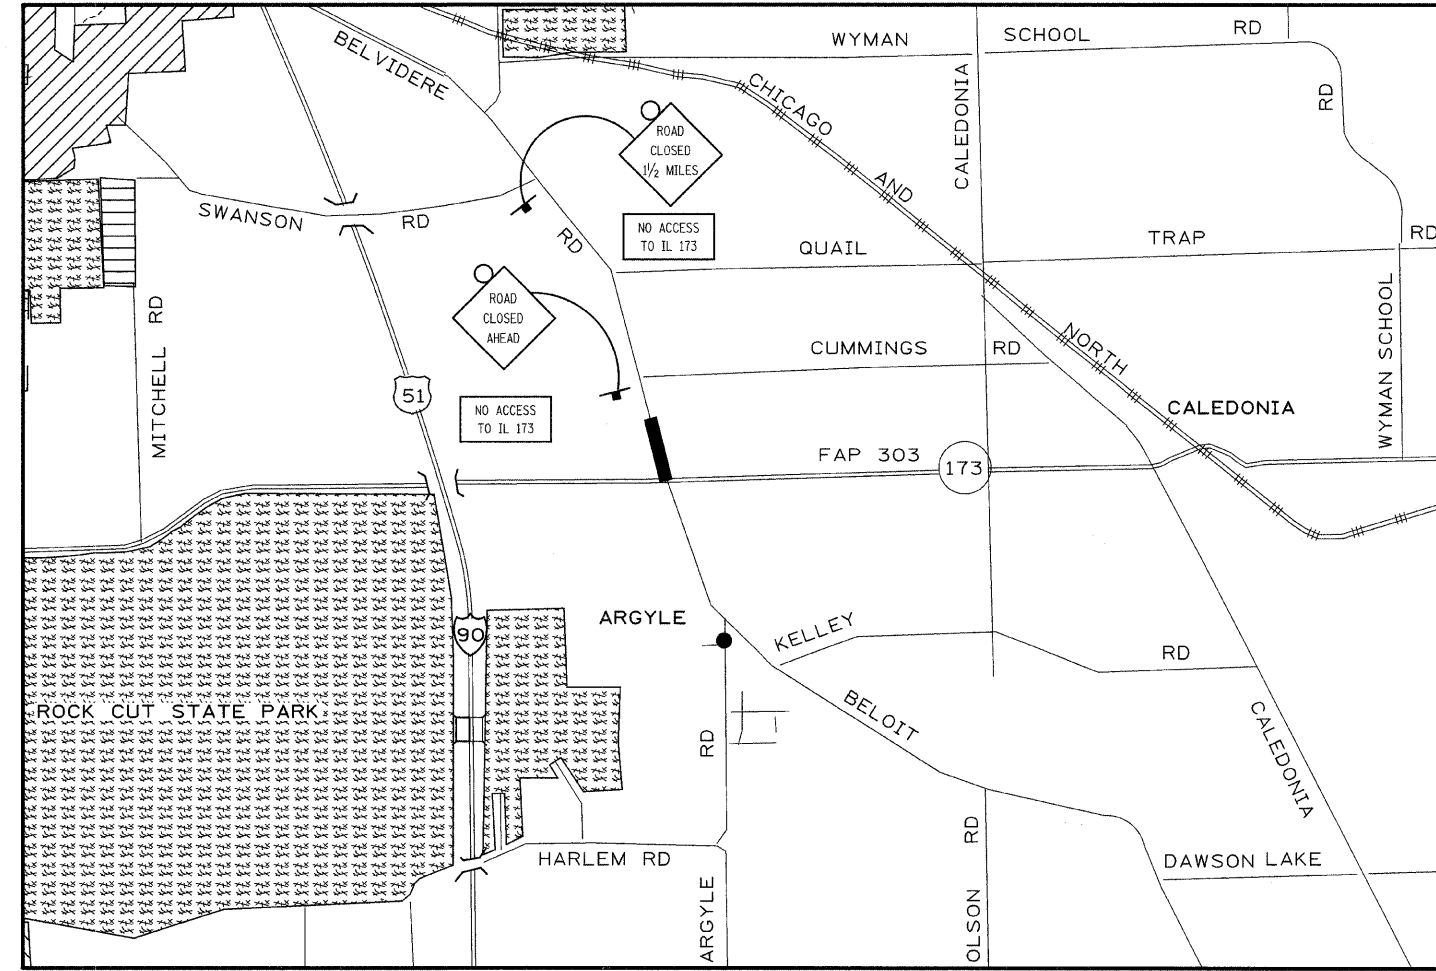

█ PROJECT AREA NORTH

PLOT DATE = Mon Dec 03 13:24:43 2007
 FILE NAME = c:\p\proj\secta\p28787\ad9787.rasgl.dgn
 PLOT SCALE = 50.000 / 1" / IN.
 USER NAME = polunuj

REVISIONS	
NAME	DATE

ILLINOIS DEPARTMENT OF TRANSPORTATION
 FAP ROUTE 303 (IL 173)
 SECTION 129M&TS
 WINNEBAGO COUNTY

SCALE: VERT. DRAWN BY
 HORIZ. CHECKED BY
 DATE