



F.A.P. RTE.	SECTION	COUNTY	TOTAL SHEETS	SHEET NO.
*303	129M&TS	WINNEBAGO	110	41

STA. 235+00 TO STA. 261+00
 FED. ROAD DIST. NO. ILLINOIS FED. AID PROJECT
 *(IL 173)



PAVEMENT ELEVATIONS

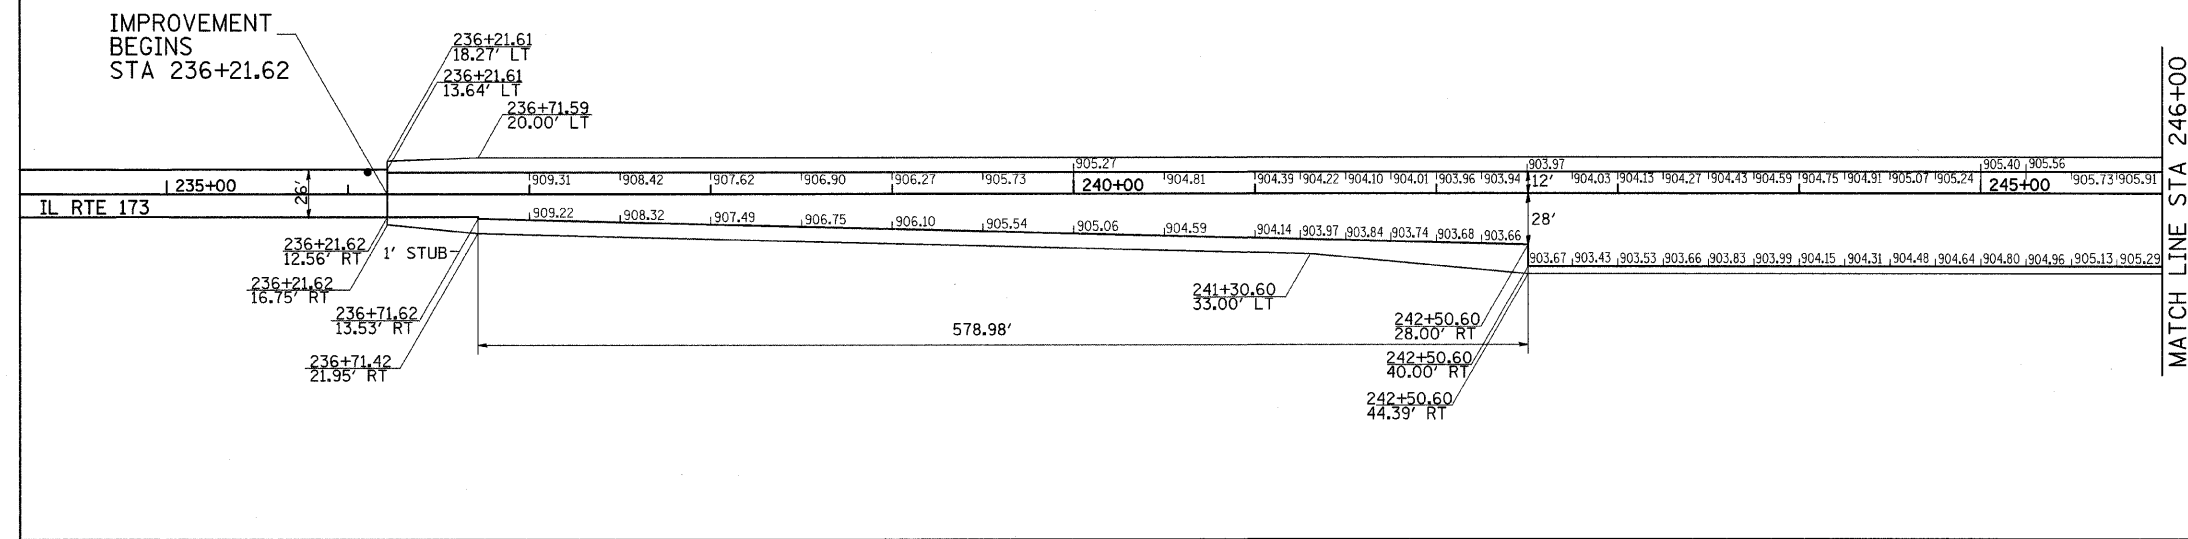

MATCH LINE STA 246+00

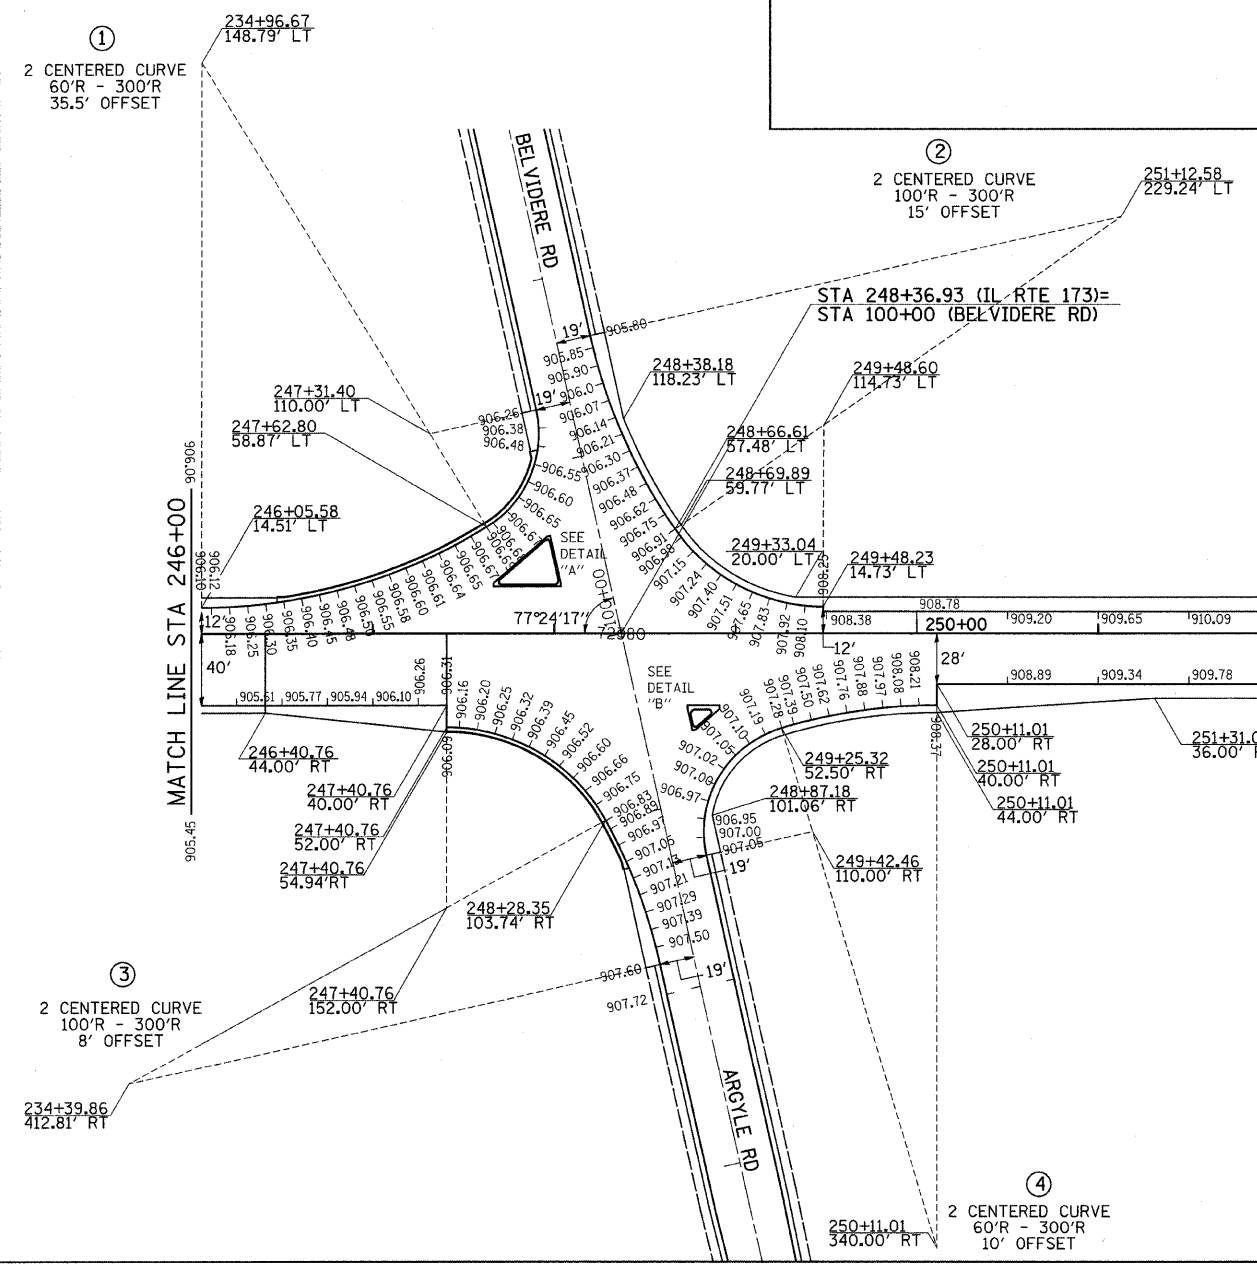

IMPROVEMENT ENDS STA 260+12.68

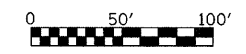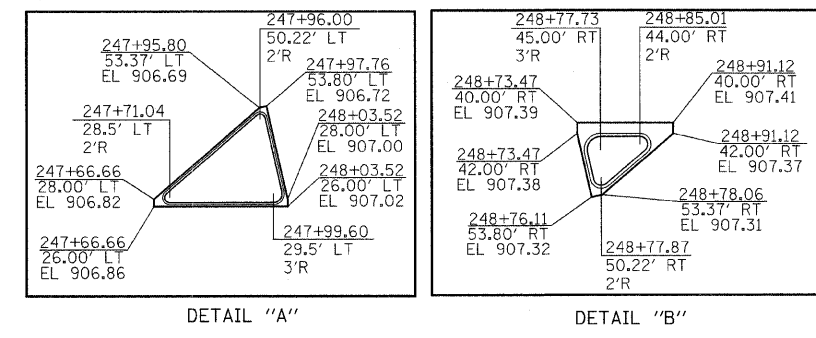

REVISIONS	
NAME	DATE

ILLINOIS DEPARTMENT OF TRANSPORTATION
FAP ROUTE 303 (IL 173)
SECTION 129M&TS
WINNEBAGO COUNTY

SCALE: VERT. _____
 HORIZ. _____

DATE _____ DRAWN BY _____
 CHECKED BY _____

IL RTE 173 PAVEMENT ELEVATIONS

PLOT DATE = Mon Dec 03 10:57:18 2007
 FILE NAME = c:\projects\129m&ts\173\173elev.dgn
 PLOT SCALE = 50000 / IN.
 USER NAME = polzema