



PAVEMENT ELEVATIONS

F.A.P. RTE.	SECTION	COUNTY	TOTAL SHEETS	SHEET NO.
*303	129M&TS	WINNEBAGO	110	42
STA. 93+00		TO STA.110+00		
FED. ROAD DIST. NO.		ILLINOIS	FED. AID PROJECT	

*(IL 173)

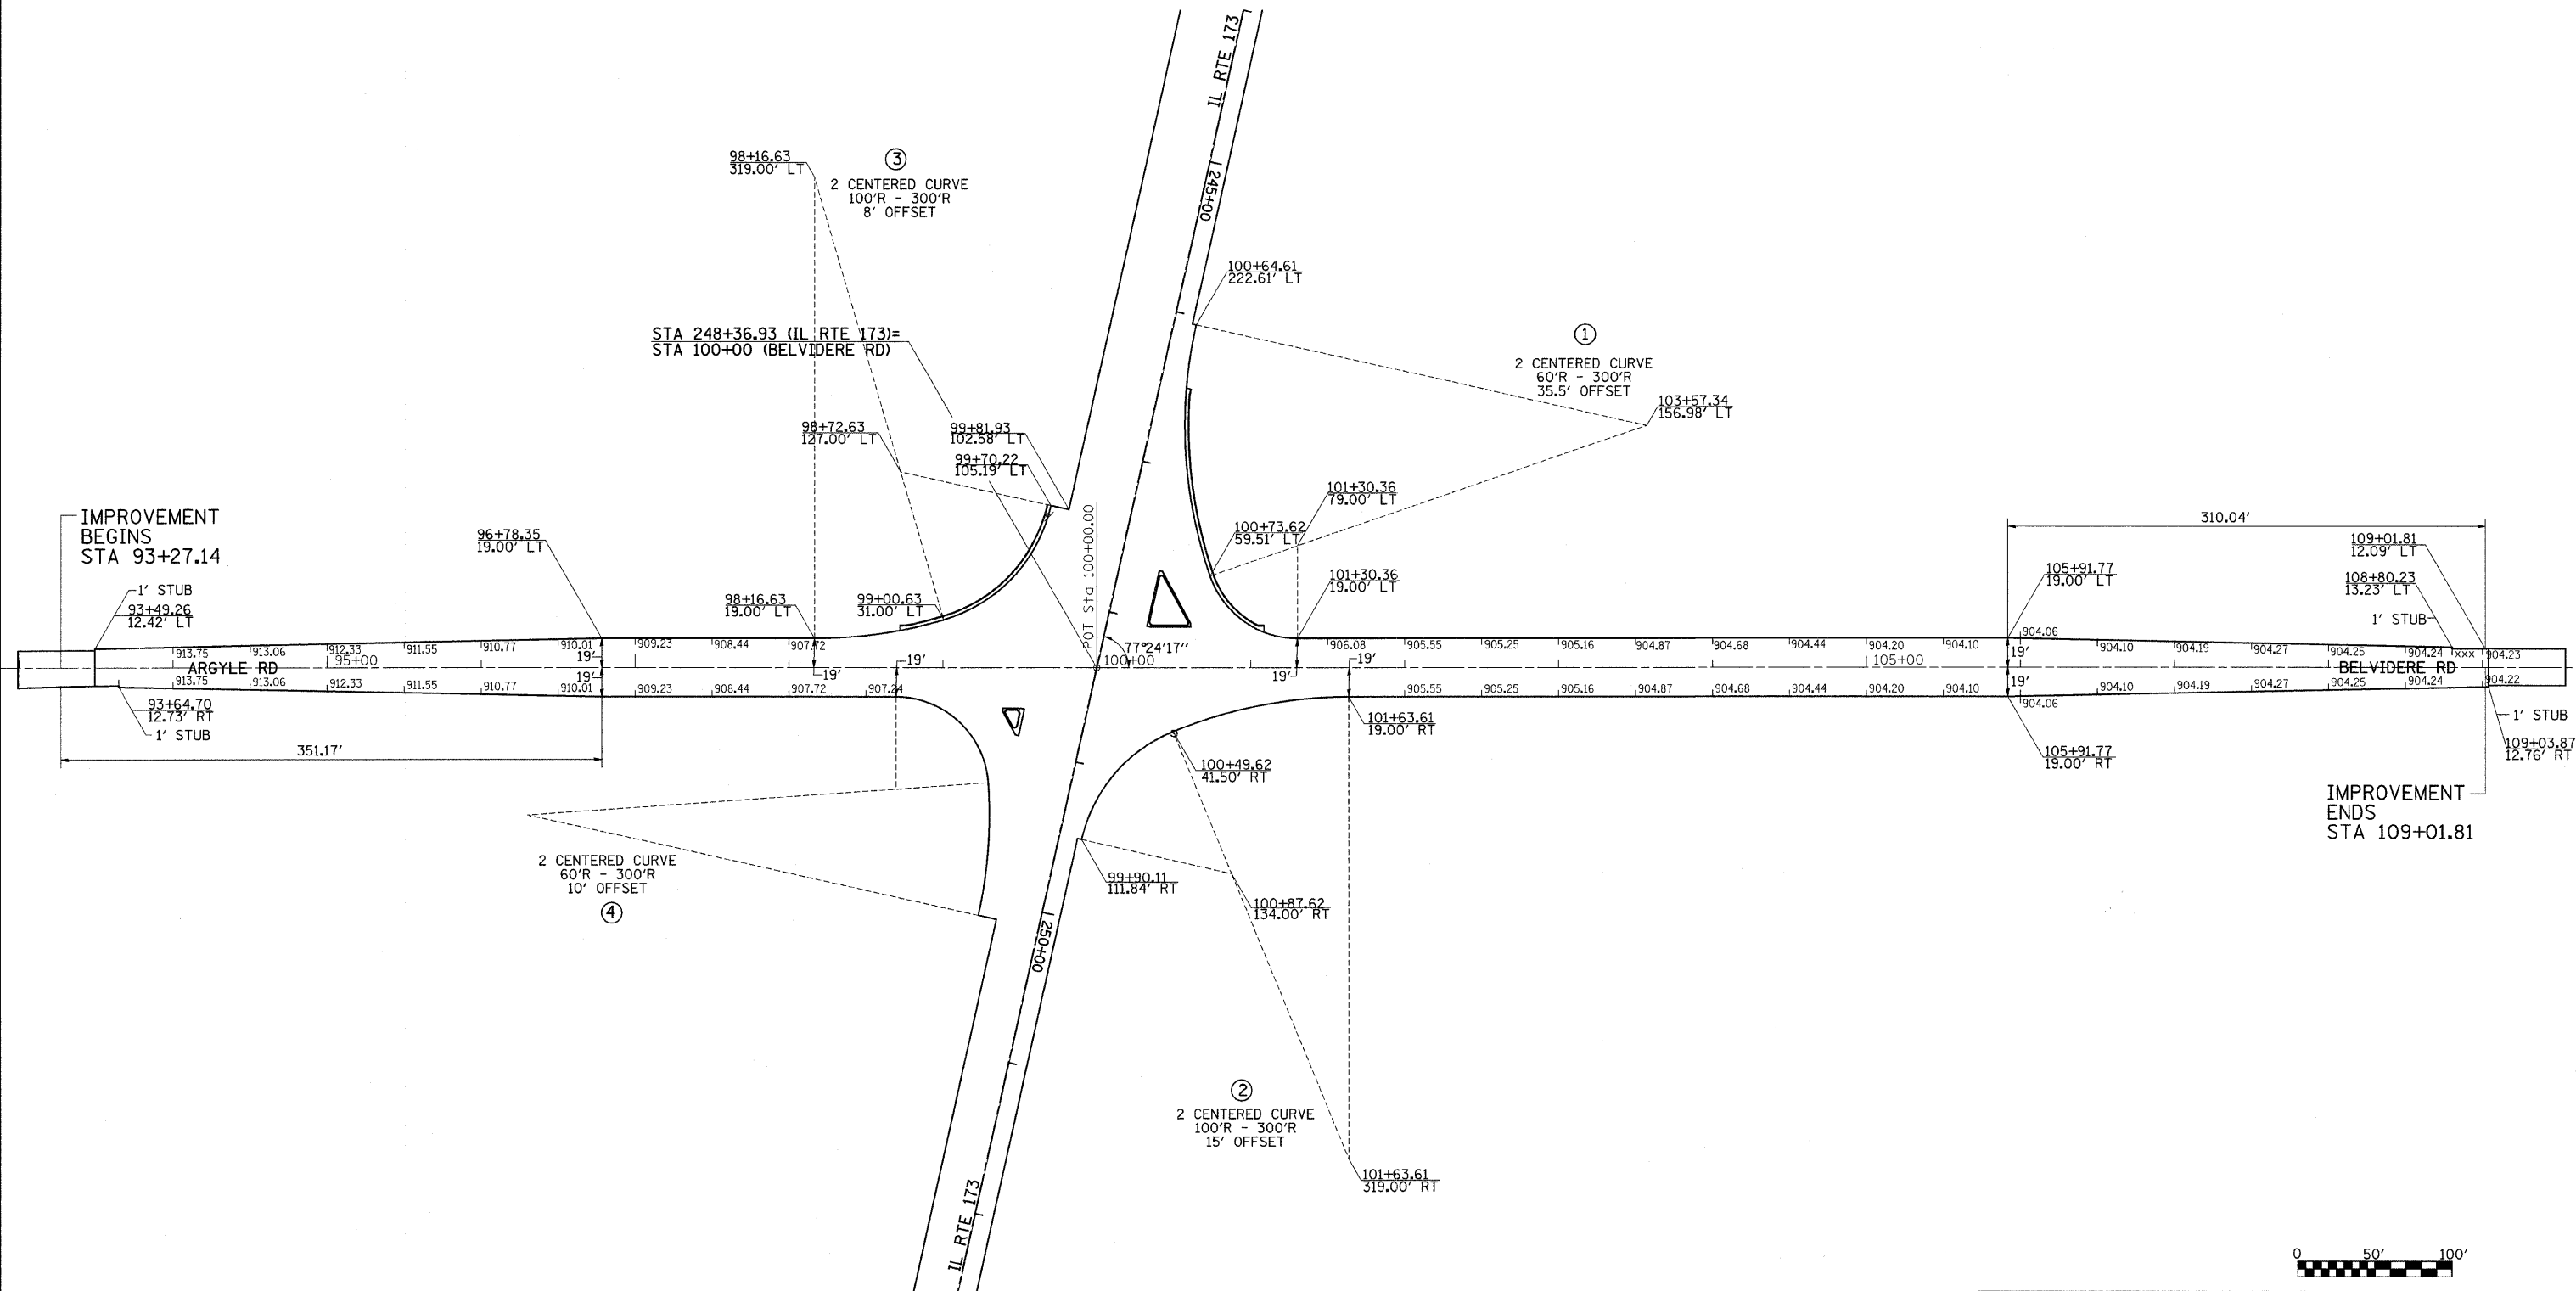

PLOT DATE = Mon, Dec 03, 10:57:18, 2007
 FILE NAME = c:\p\projects\129m&t\p303\107\107elev.dgn
 PLOT SCALE = 60.0000' / 1" / IN.
 USER NAME = polzamej

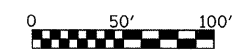

REVISIONS	
NAME	DATE

ILLINOIS DEPARTMENT OF TRANSPORTATION
FAP ROUTE 303 (IL 173)
SECTION 129M&TS
WINNEBAGO COUNTY

SCALE: VERT. _____
 HORIZ. _____

DATE _____ DRAWN BY _____
 CHECKED BY _____