
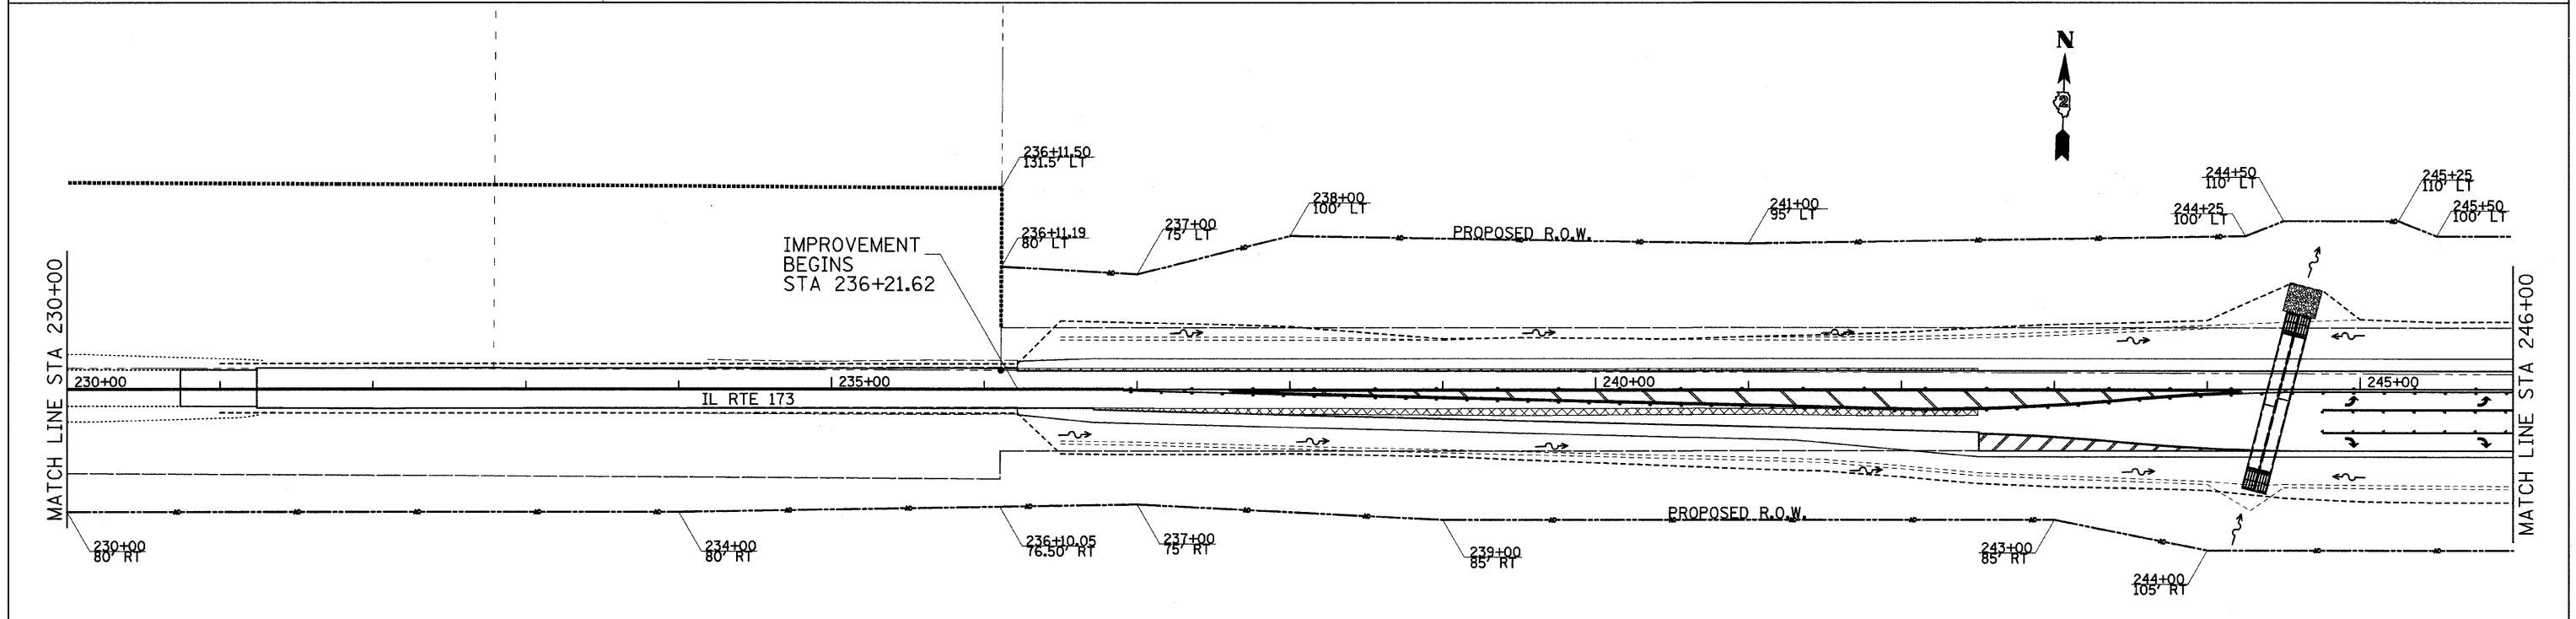


R.O.W. & EASEMENTS

CONTRACT NO. 64D51				
F.A.P. RTE.	SECTION	COUNTY	TOTAL SHEETS	SHEET NO.
*303	129M&TS	WINNEBAGO	110	43
STA. 219+00		TO STA. 246+00		
FED. ROAD DIST. NO.	ILLINOIS FED. AID PROJECT			

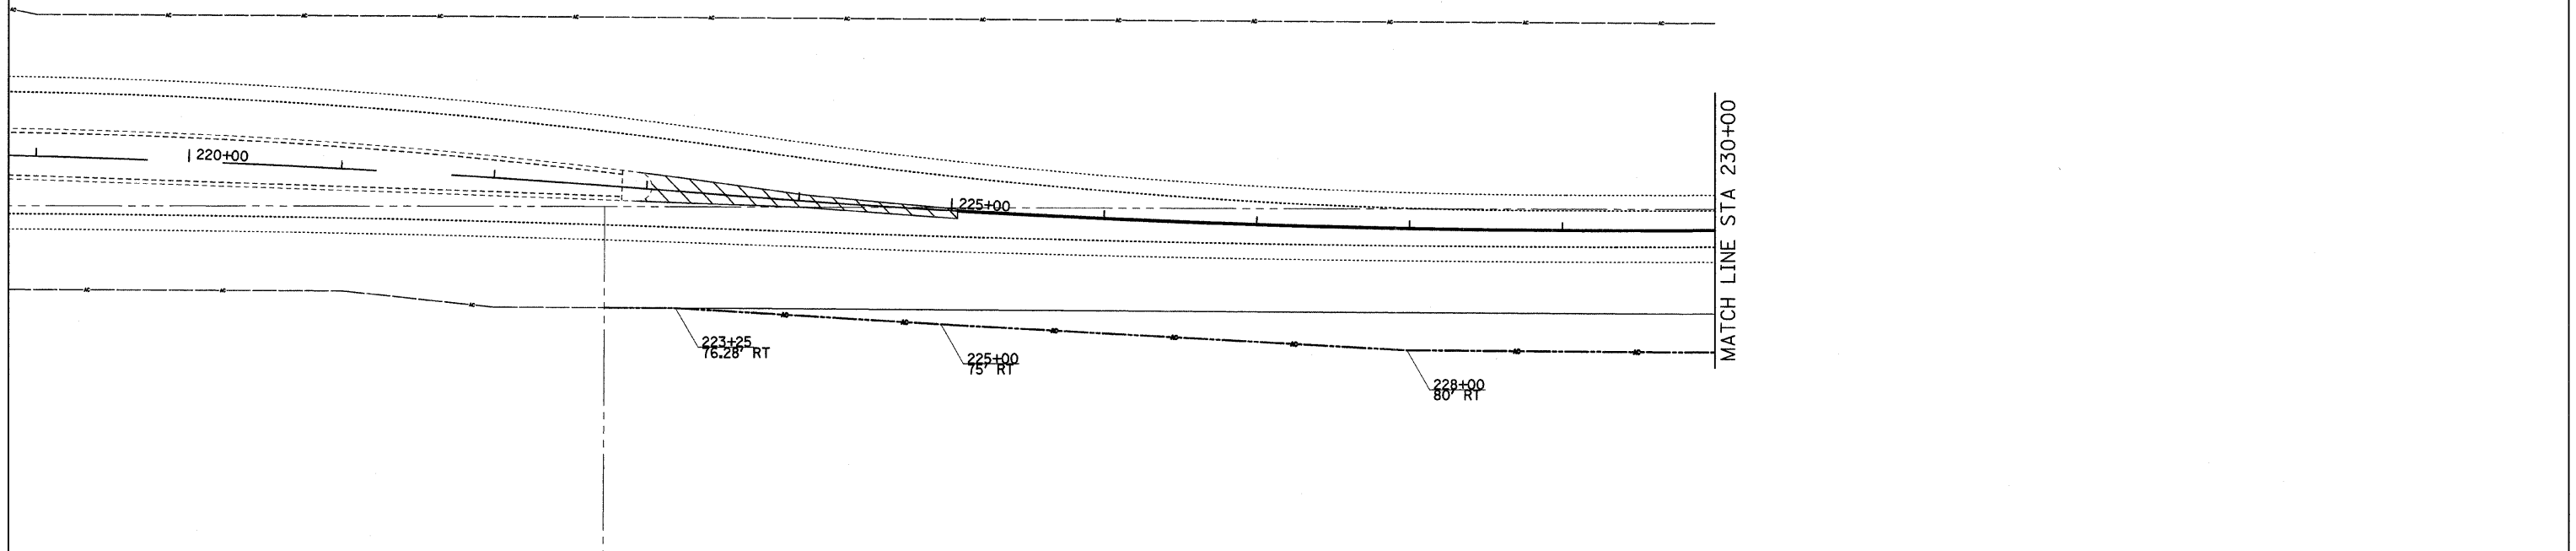

PLOT DATE = Mon Dec 03 13:26:28 2007
 FILE NAME = c:\p\proj\129m&ts\20071203\129m&ts\129m&ts.dwg
 PLOT SCALE = 50.0000 / 1" = 100.0000'
 USER NAME = polinau

REVISIONS	
NAME	DATE

ILLINOIS DEPARTMENT OF TRANSPORTATION
 FAP ROUTE 303 (IL 173)
 SECTION 129M&TS
 WINNEBAGO COUNTY

SCALE: VERT. _____
 HORIZ. _____

DATE _____ DRAWN BY _____
 CHECKED BY _____

IL RTE 173 R.O.W. & EASEMENTS