


PAVEMENT MARKINGS

F.A.P. RTE.		SECTION	COUNTY	TOTAL SHEETS	SHEET NO.
*303		129M&TS	WINNEBAGO	110	49
STA. 93+00			TO STA. 110+00		
FED. ROAD DIST. NO.		ILLINOIS	FED. AID PROJECT		

CONTRACT NO. 64D51
 (IL 173)

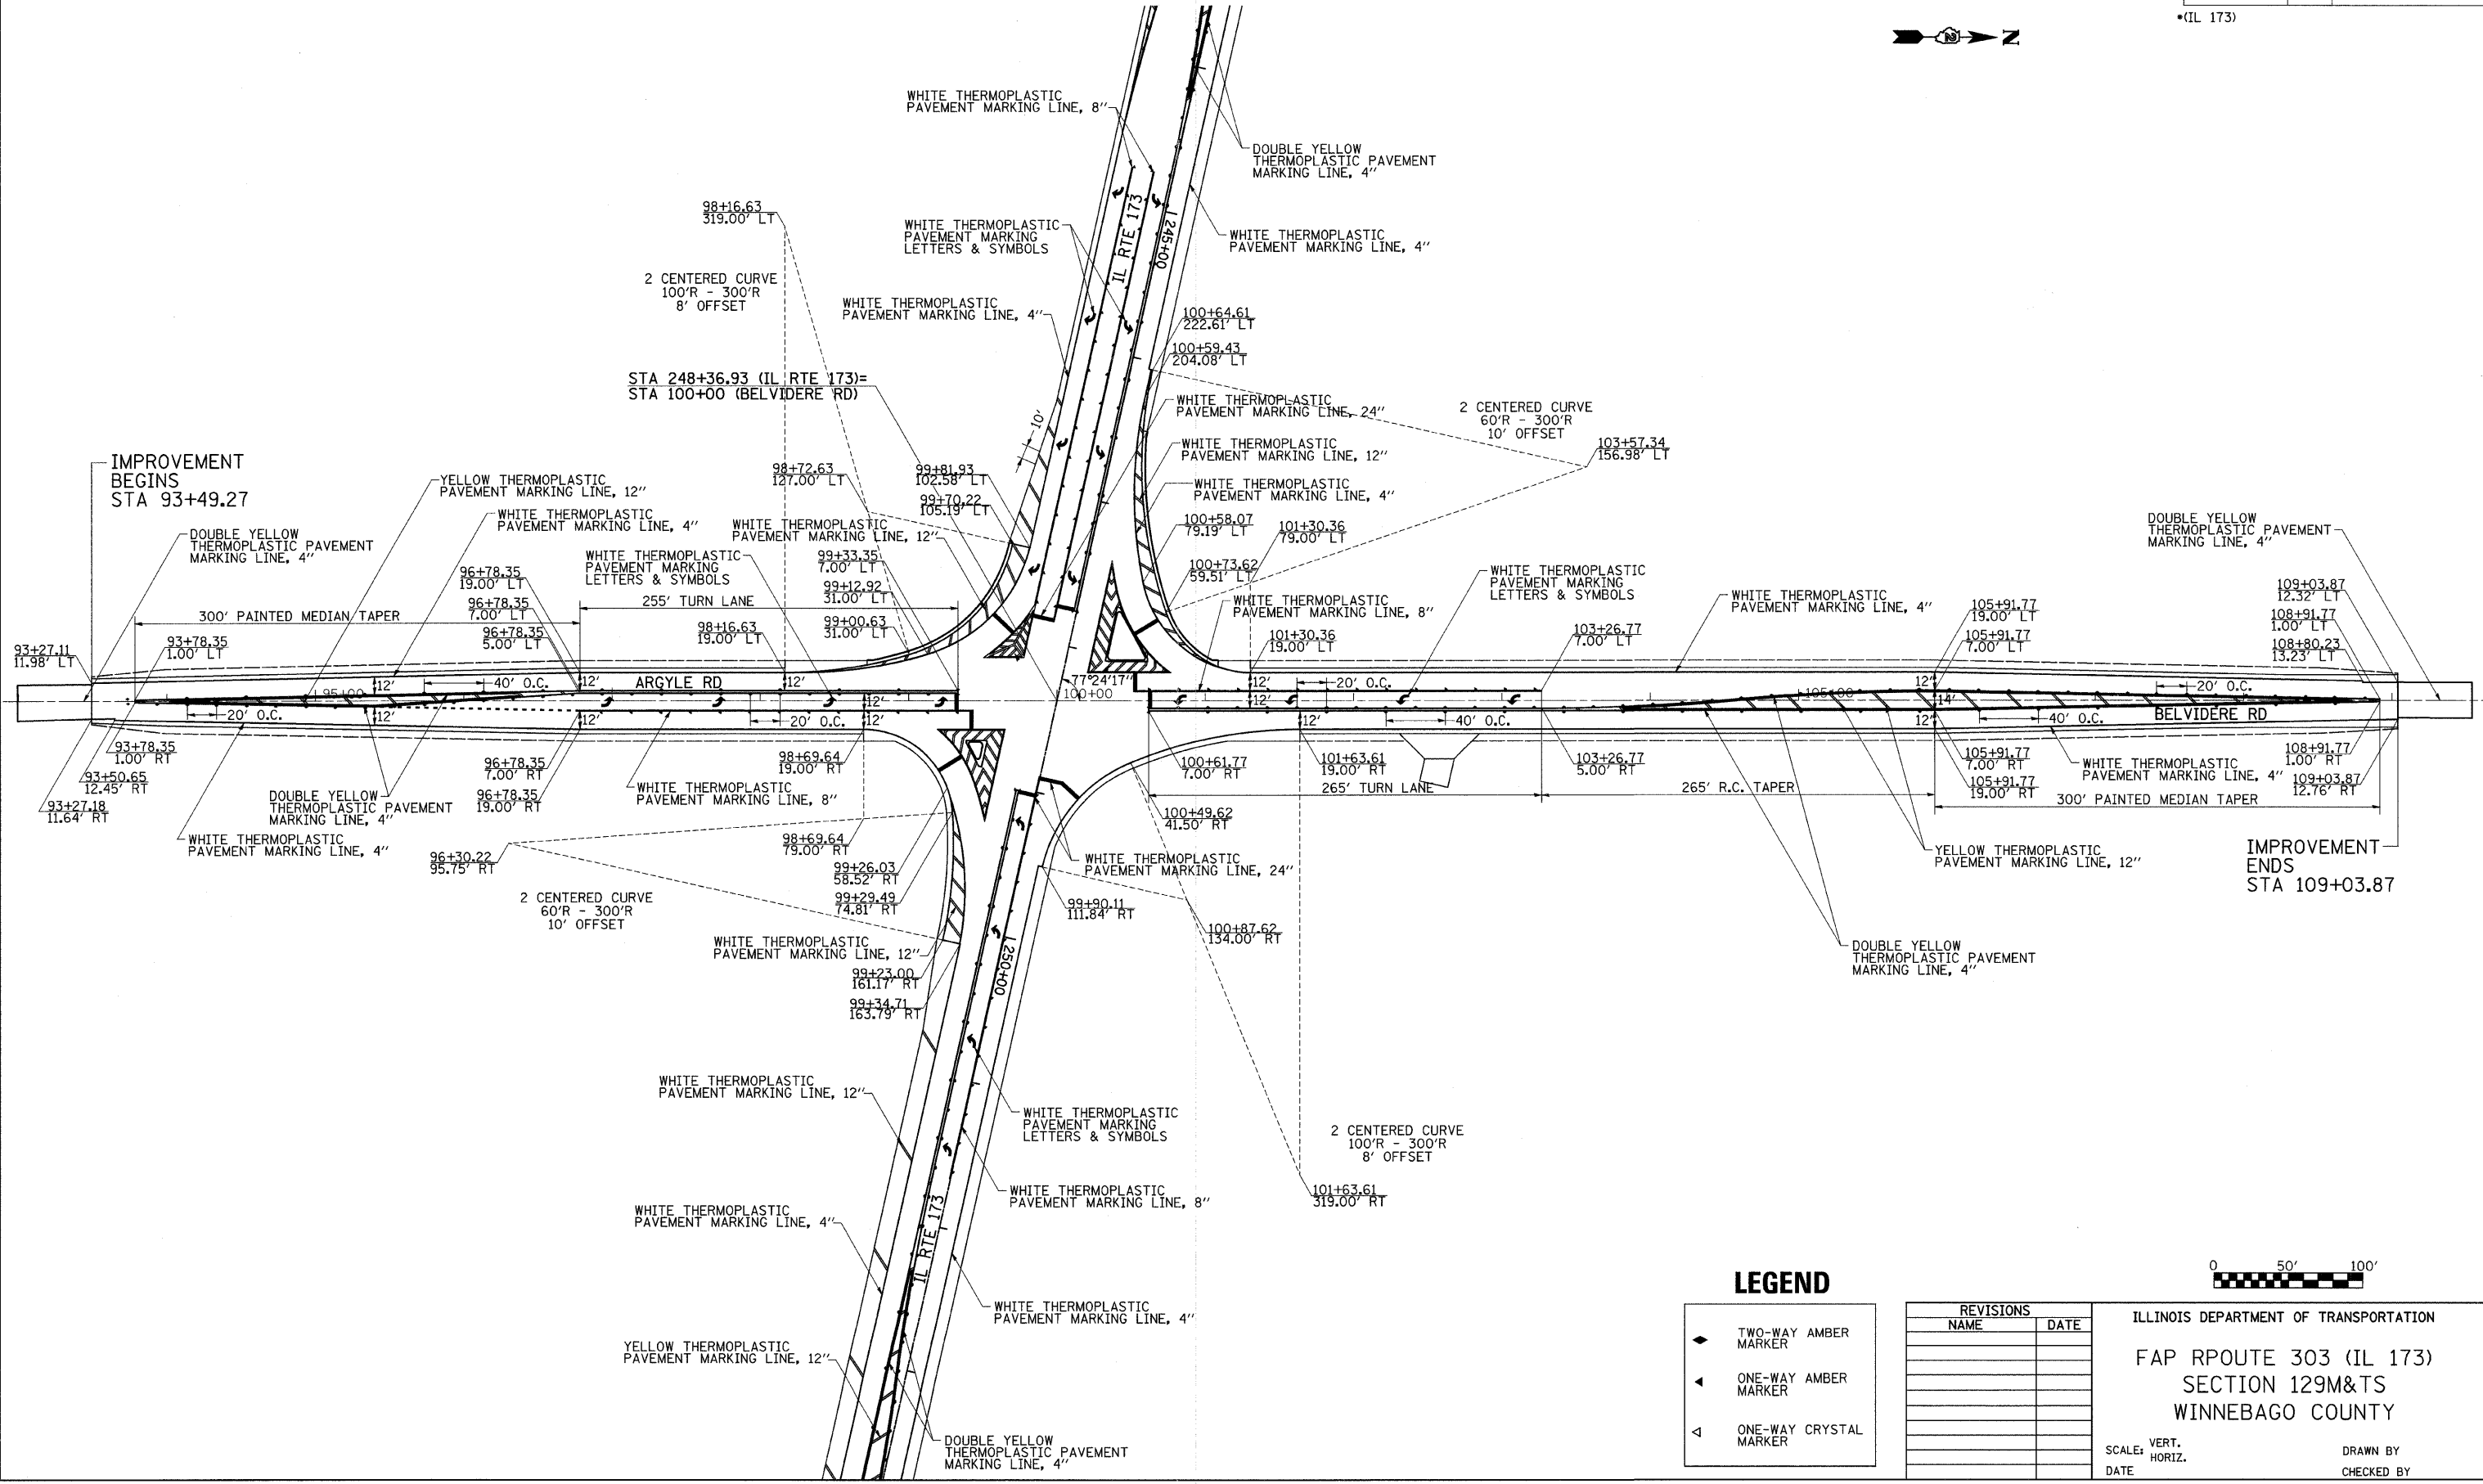

PLOT DATE = Mon Dec 03 13:33:12 2007
 FILE NAME = c:\projects\129m&ts\129m&ts.dwg
 PLOT SCALE = 50.0000 / 1" = 50.0000'
 USER NAME = polzema

LEGEND

- ◀ TWO-WAY AMBER MARKER
- ◄ ONE-WAY AMBER MARKER
- ◁ ONE-WAY CRYSTAL MARKER

REVISIONS	
NAME	DATE



ILLINOIS DEPARTMENT OF TRANSPORTATION
 FAP ROUTE 303 (IL 173)
 SECTION 129M&TS
 WINNEBAGO COUNTY

SCALE: VERT. _____
 HORIZ. _____
 DATE _____

DRAWN BY _____
 CHECKED BY _____

ARGYLE RD & BELVIDERE RD PAVEMENT MARKINGS