


PAVEMENT MARKINGS

CONTRACT NO. 64D51				
F.A.P. RTE.	SECTION	COUNTY	TOTAL SHEETS	SHEET NO.
303	129M&TS	WINNEBAGO	110	50
STA.		TO STA.		
FED. ROAD DIST. NO.		ILLINOIS FED. AID PROJECT		
*(IL 173)				

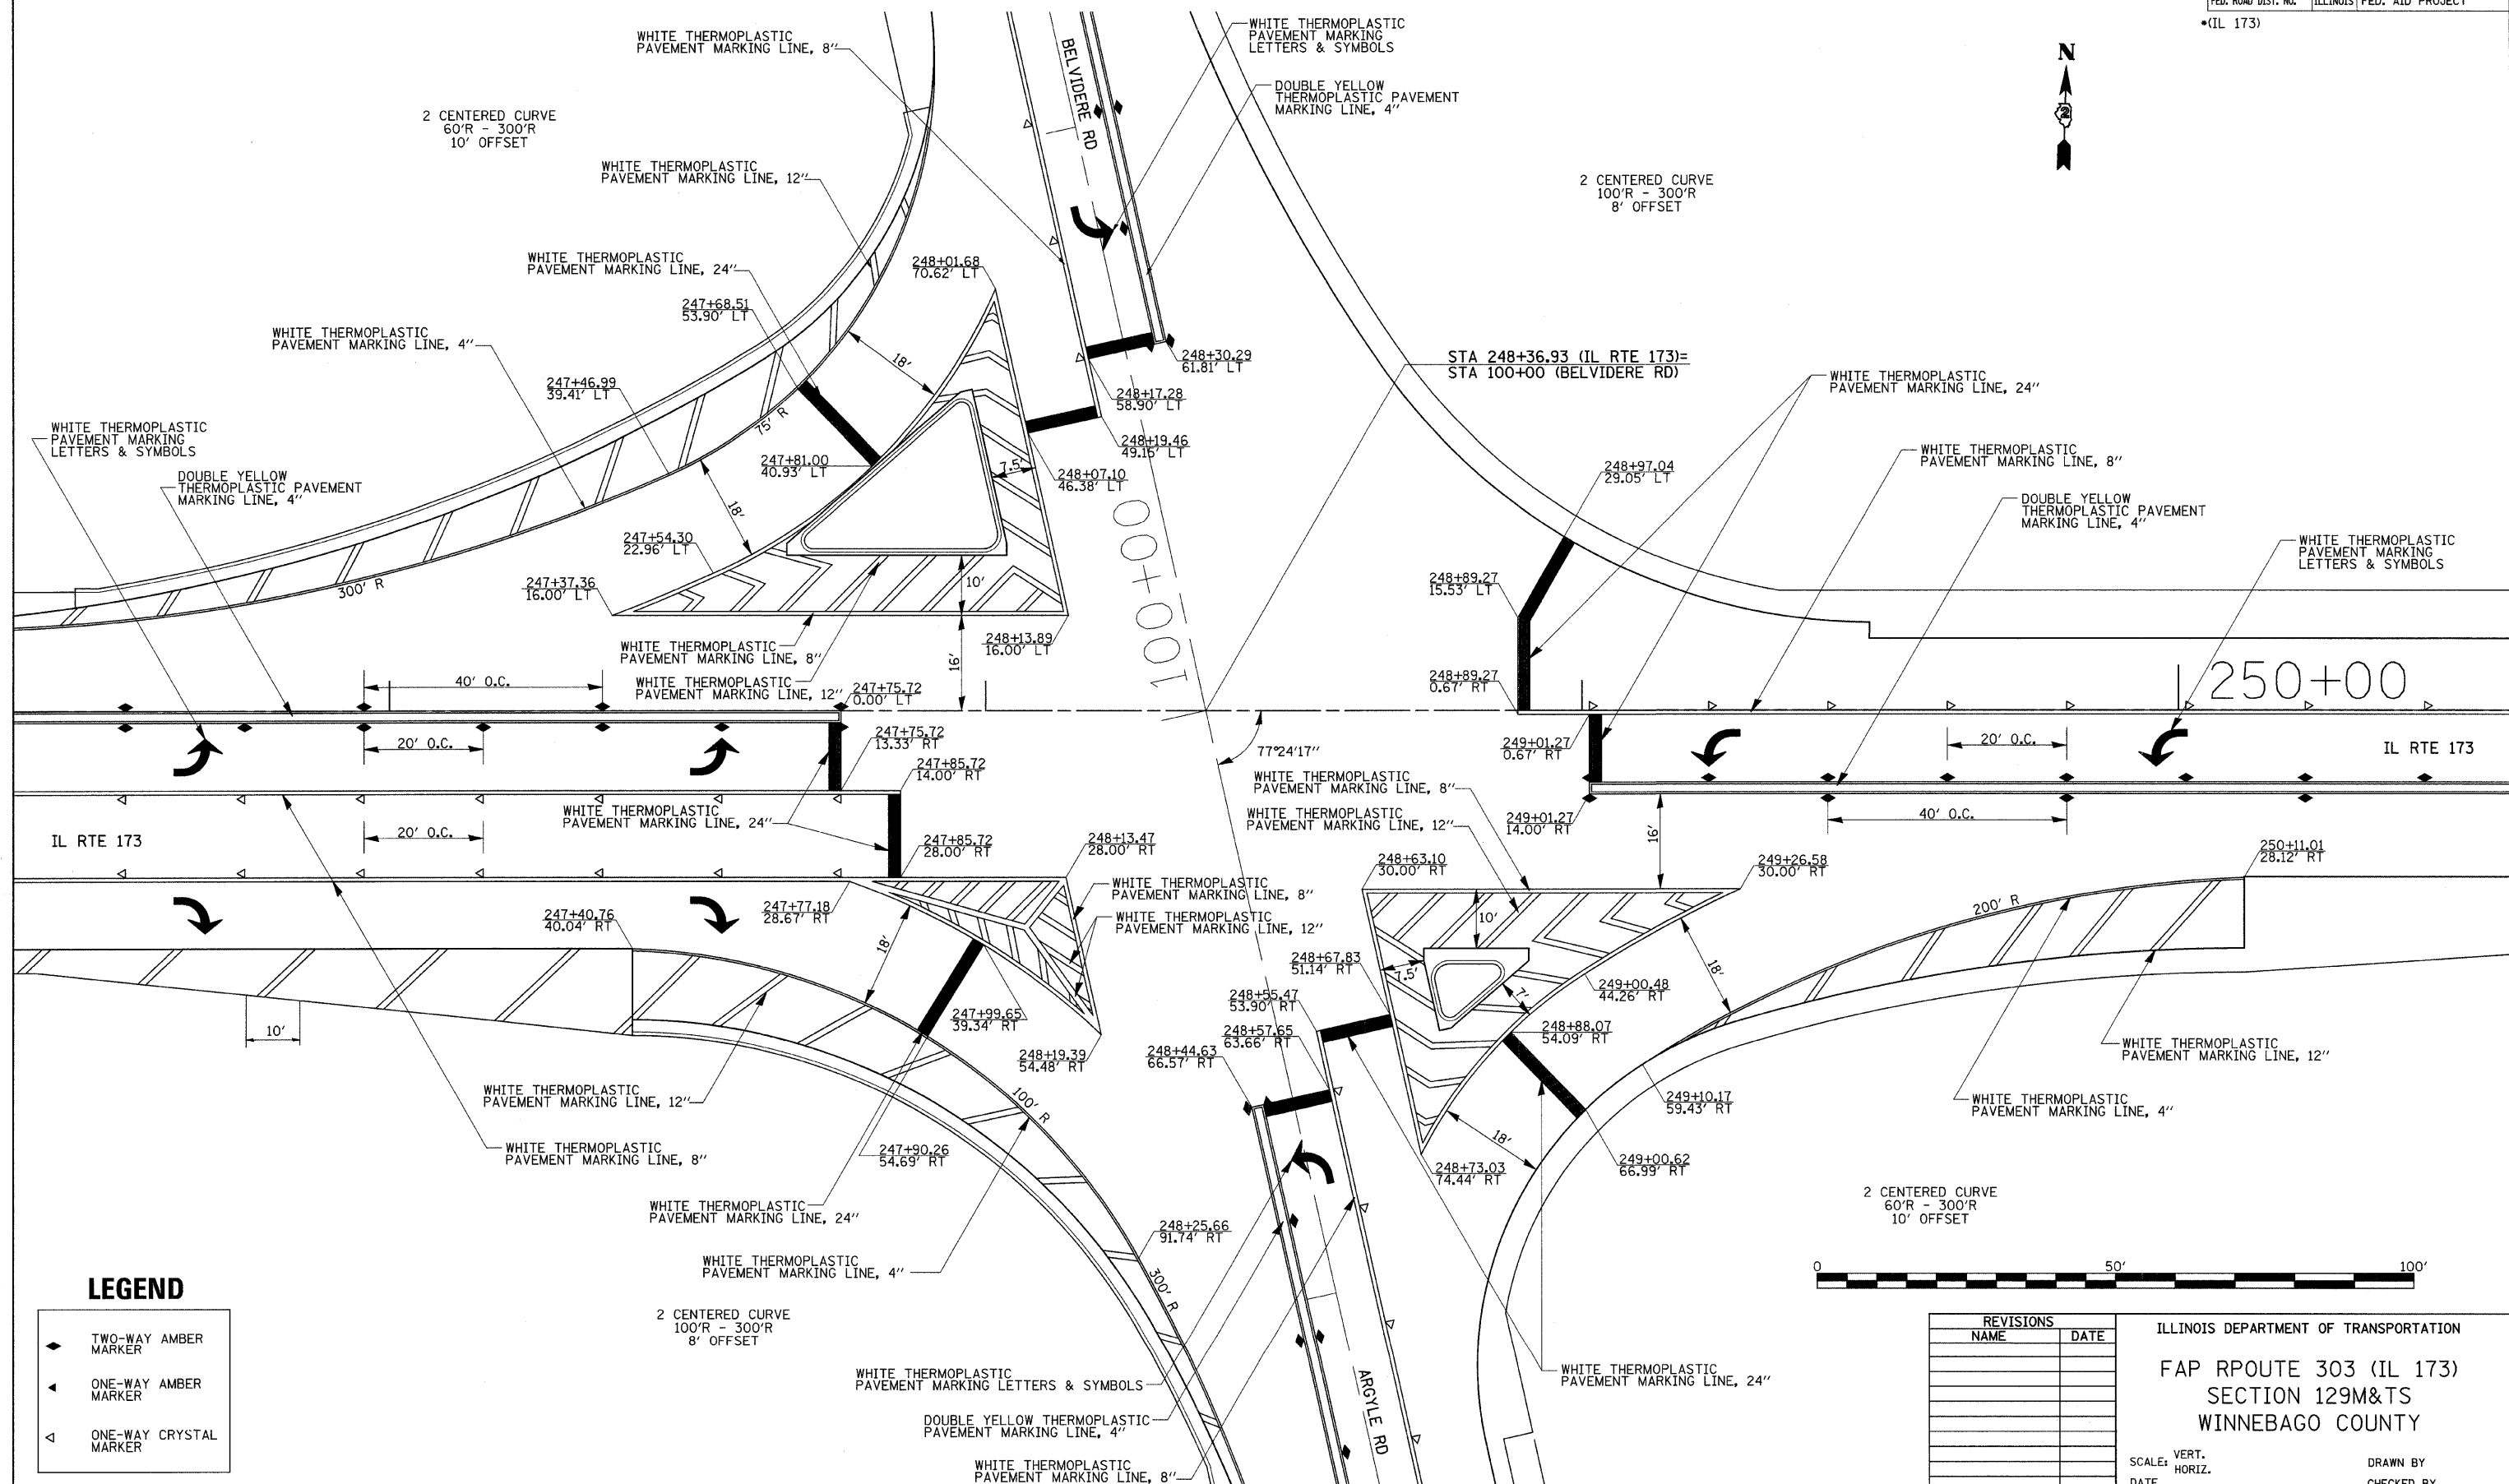

LEGEND

◆	TWO-WAY AMBER MARKER
▲	ONE-WAY AMBER MARKER
◁	ONE-WAY CRYSTAL MARKER

REVISIONS	
NAME	DATE

ILLINOIS DEPARTMENT OF TRANSPORTATION
 FAP RROUTE 303 (IL 173)
 SECTION 129M&TS
 WINNEBAGO COUNTY

SCALE: VERT. _____
 HORIZ. _____

DATE _____ DRAWN BY _____
 CHECKED BY _____

ISLAND DETAILS PAVEMENT MARKINGS

PLOT DATE = Mon Dec 03 13:53:13 2007
 FILE NAME = c:\p\proj\p303\p303\p303\p303.dgn
 PLOT SCALE = 50.0000 / 1" = 50'
 USER NAME = polzinej