


F.A.P. RTE.	SECTION	COUNTY	TOTAL SHEETS	SHEET NO.
•303	129M&TS	WINNEBAGO	110	76
STA. 251+00.0000		TO STA. 252+50.0000		
FED. ROAD DIST. NO.	ILLINOIS	FED. AID PROJECT		

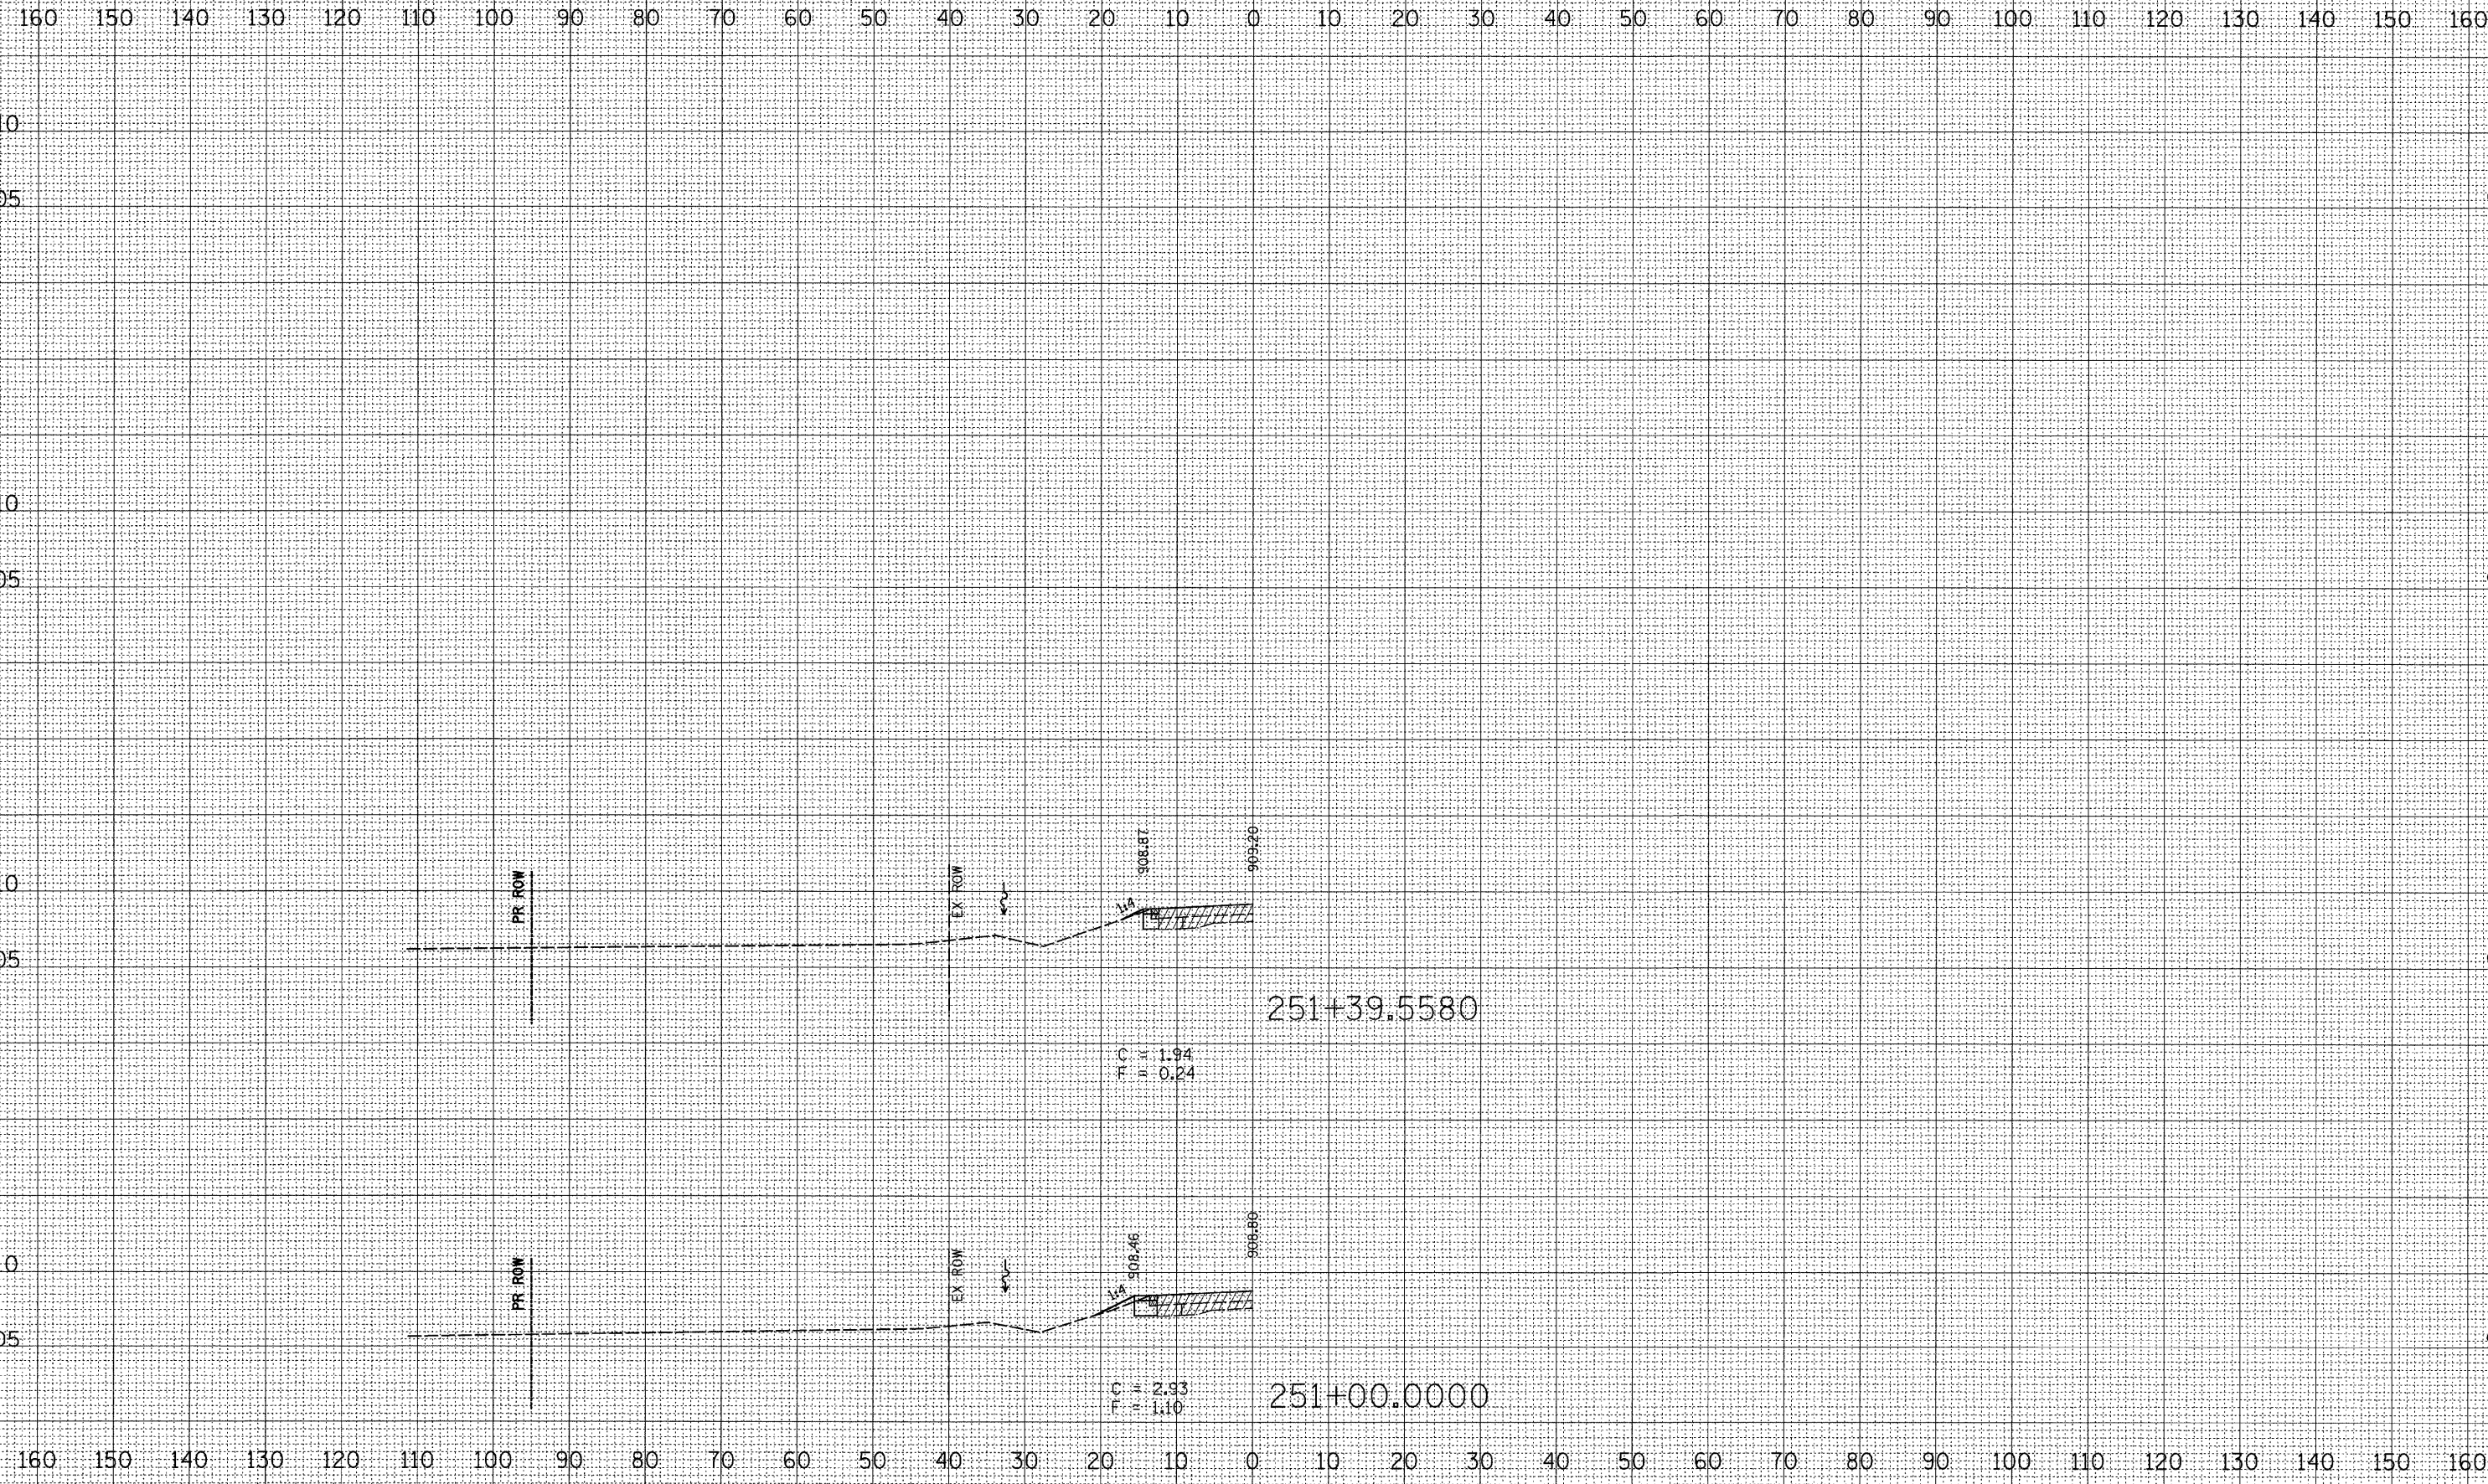

DATE	BY

FINAL SURVEY	SURVEYED
NOTE BOOK	PLOTTED
NO.	DATE
	AREAS CHECKED

DATE	BY

ORIGINAL SURVEY	SURVEYED
NOTE BOOK	PLOTTED
NO.	DATE
	AREAS CHECKED

PLOT DATE = Mon Dec 03 14:47:43 2007  
 FILE NAME = c:\p\projects\2007\07\487\07\temp\076.dwg  
 PLOT SCALE = 18.0000 / IN.  
 USER NAME = polzma.j