


DATE	BY

DATE	BY

PLOT DATE = Mon Dec 83 14:47:43 2007
 FILE NAME = c:\p\projects\2007\101\temp\101\101.dwg
 PLOT SCALE = 1/8" = 1' / IN.
 USER NAME = polzma.j

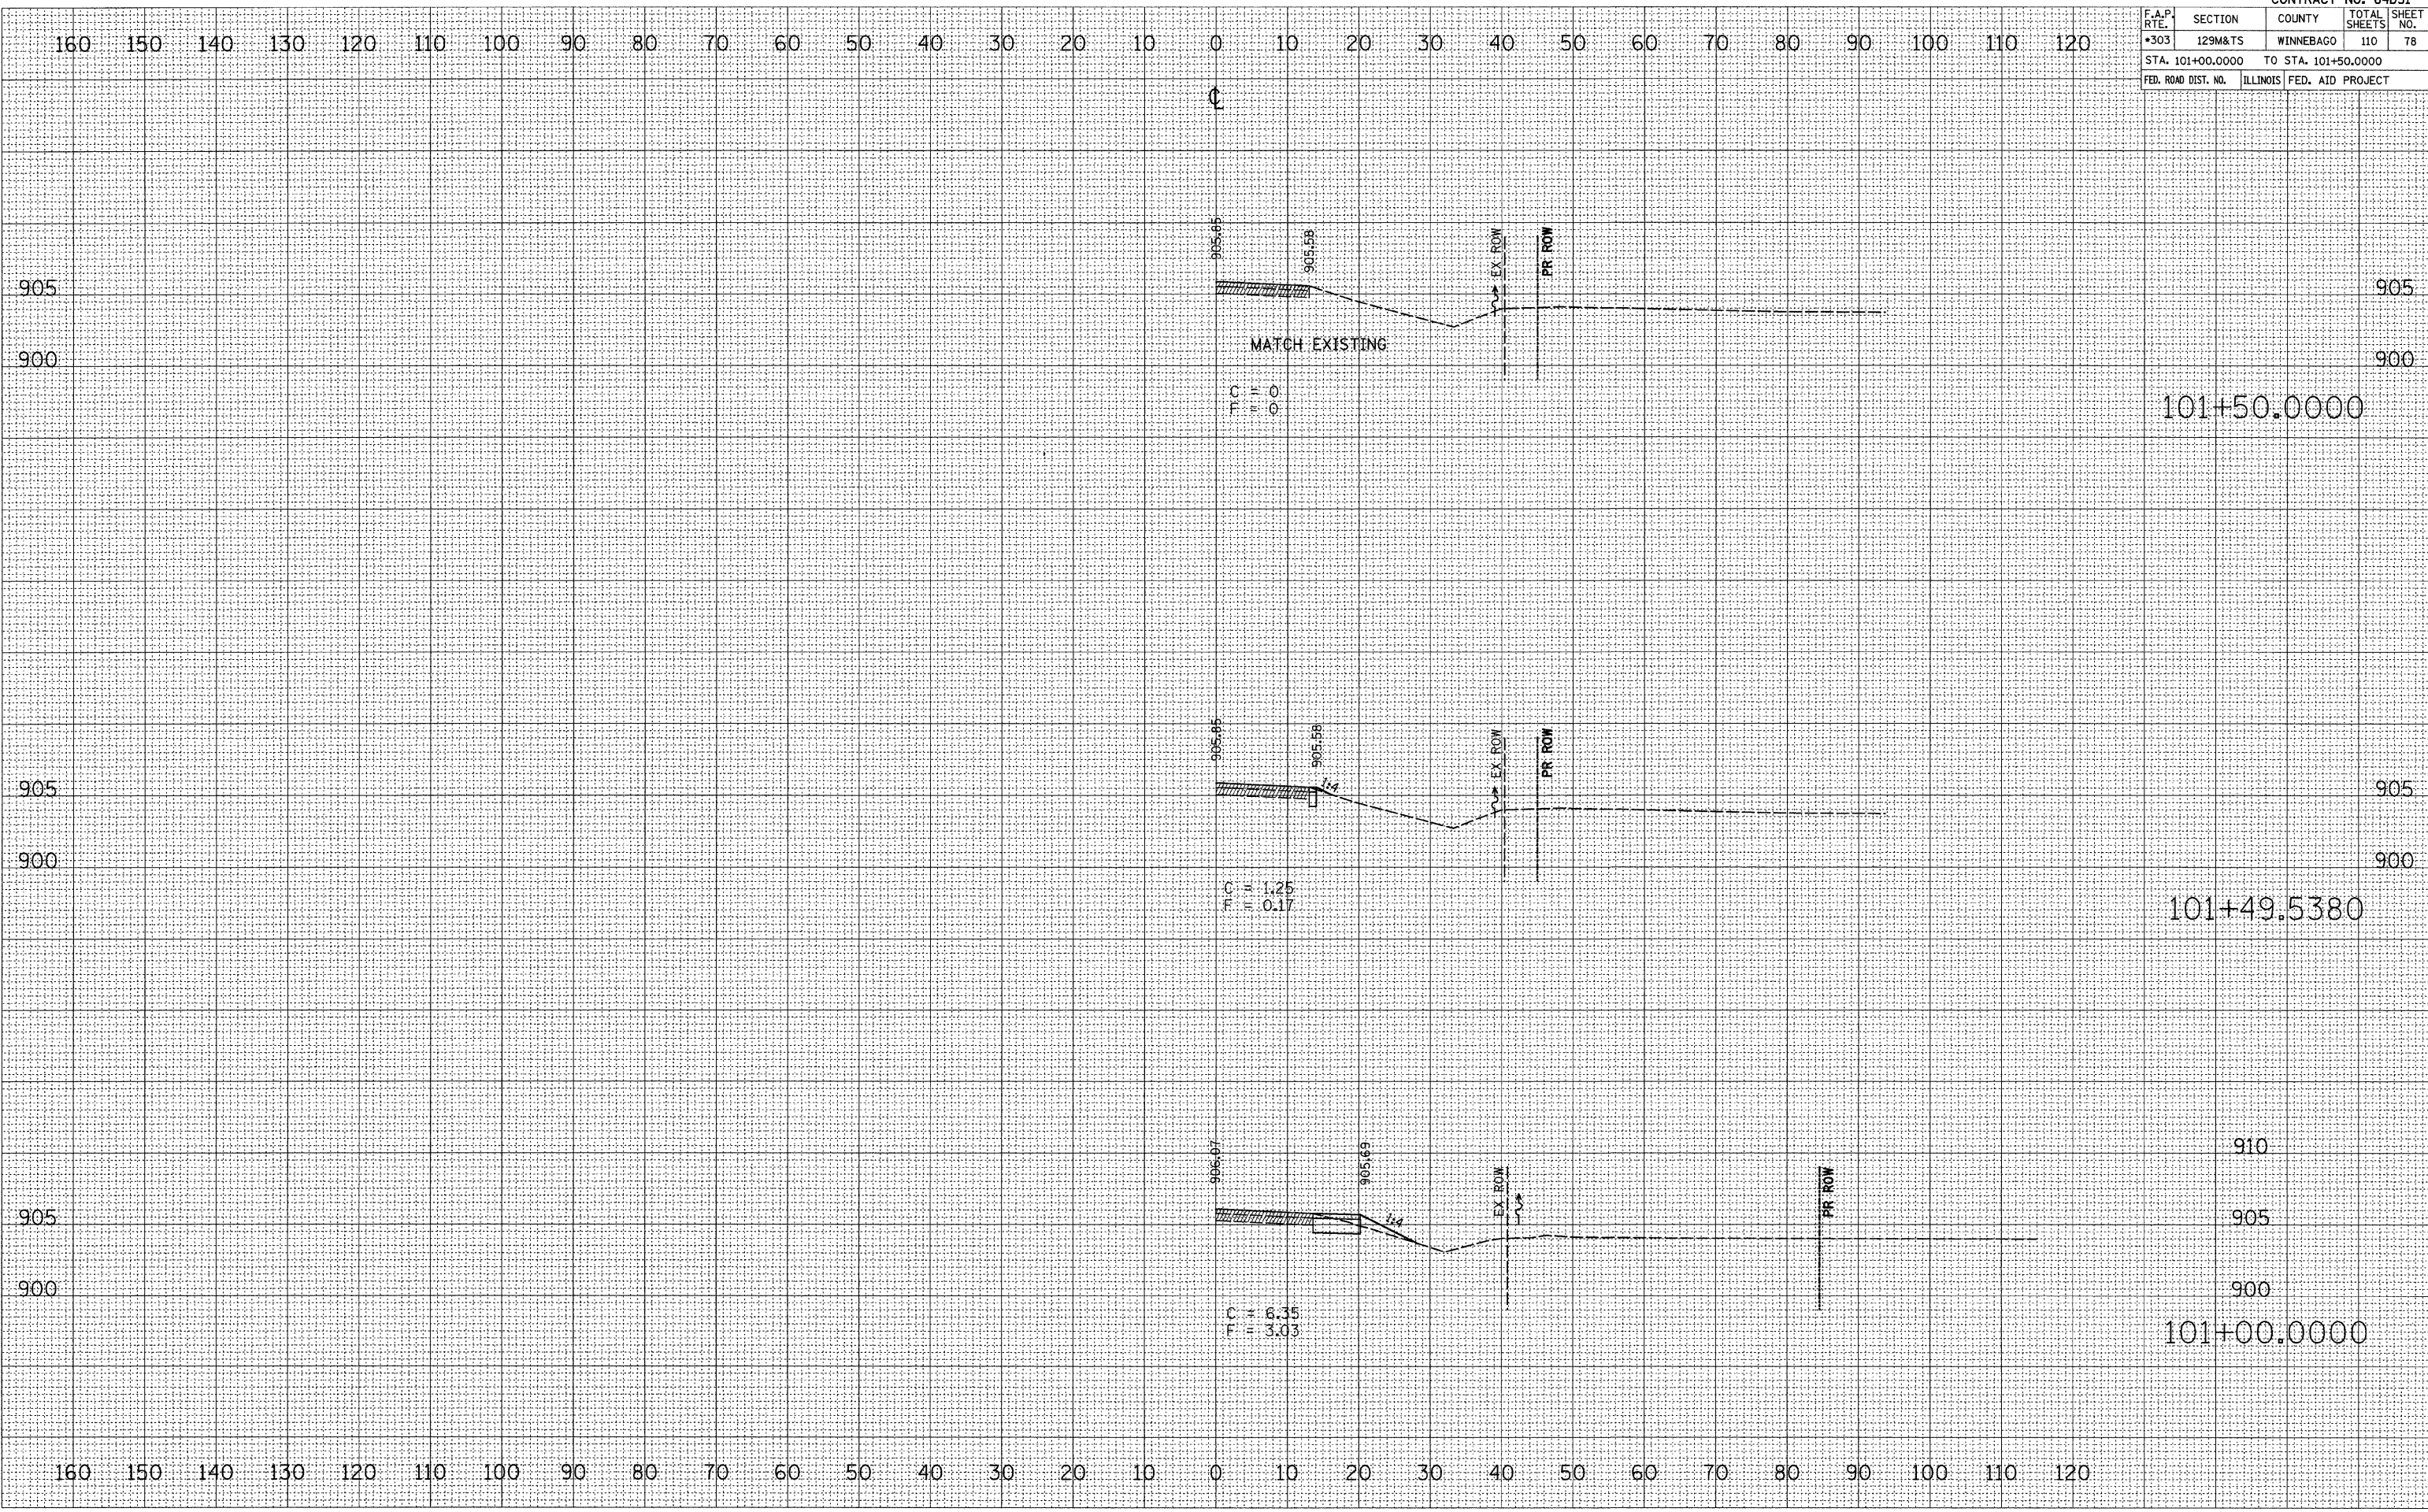

**TEMPORARY WIDENING
BELVIDERE/ARGYLE ROAD**