


F.A.P. RTE.	SECTION	COUNTY	TOTAL SHEETS	SHEET NO.
303	129M&TS	WINNEBAGO	110	82
STA. 235+00.0000		TO STA. 236+00.0000		
FED. ROAD DIST. NO.	ILLINOIS	FED. AID PROJECT		

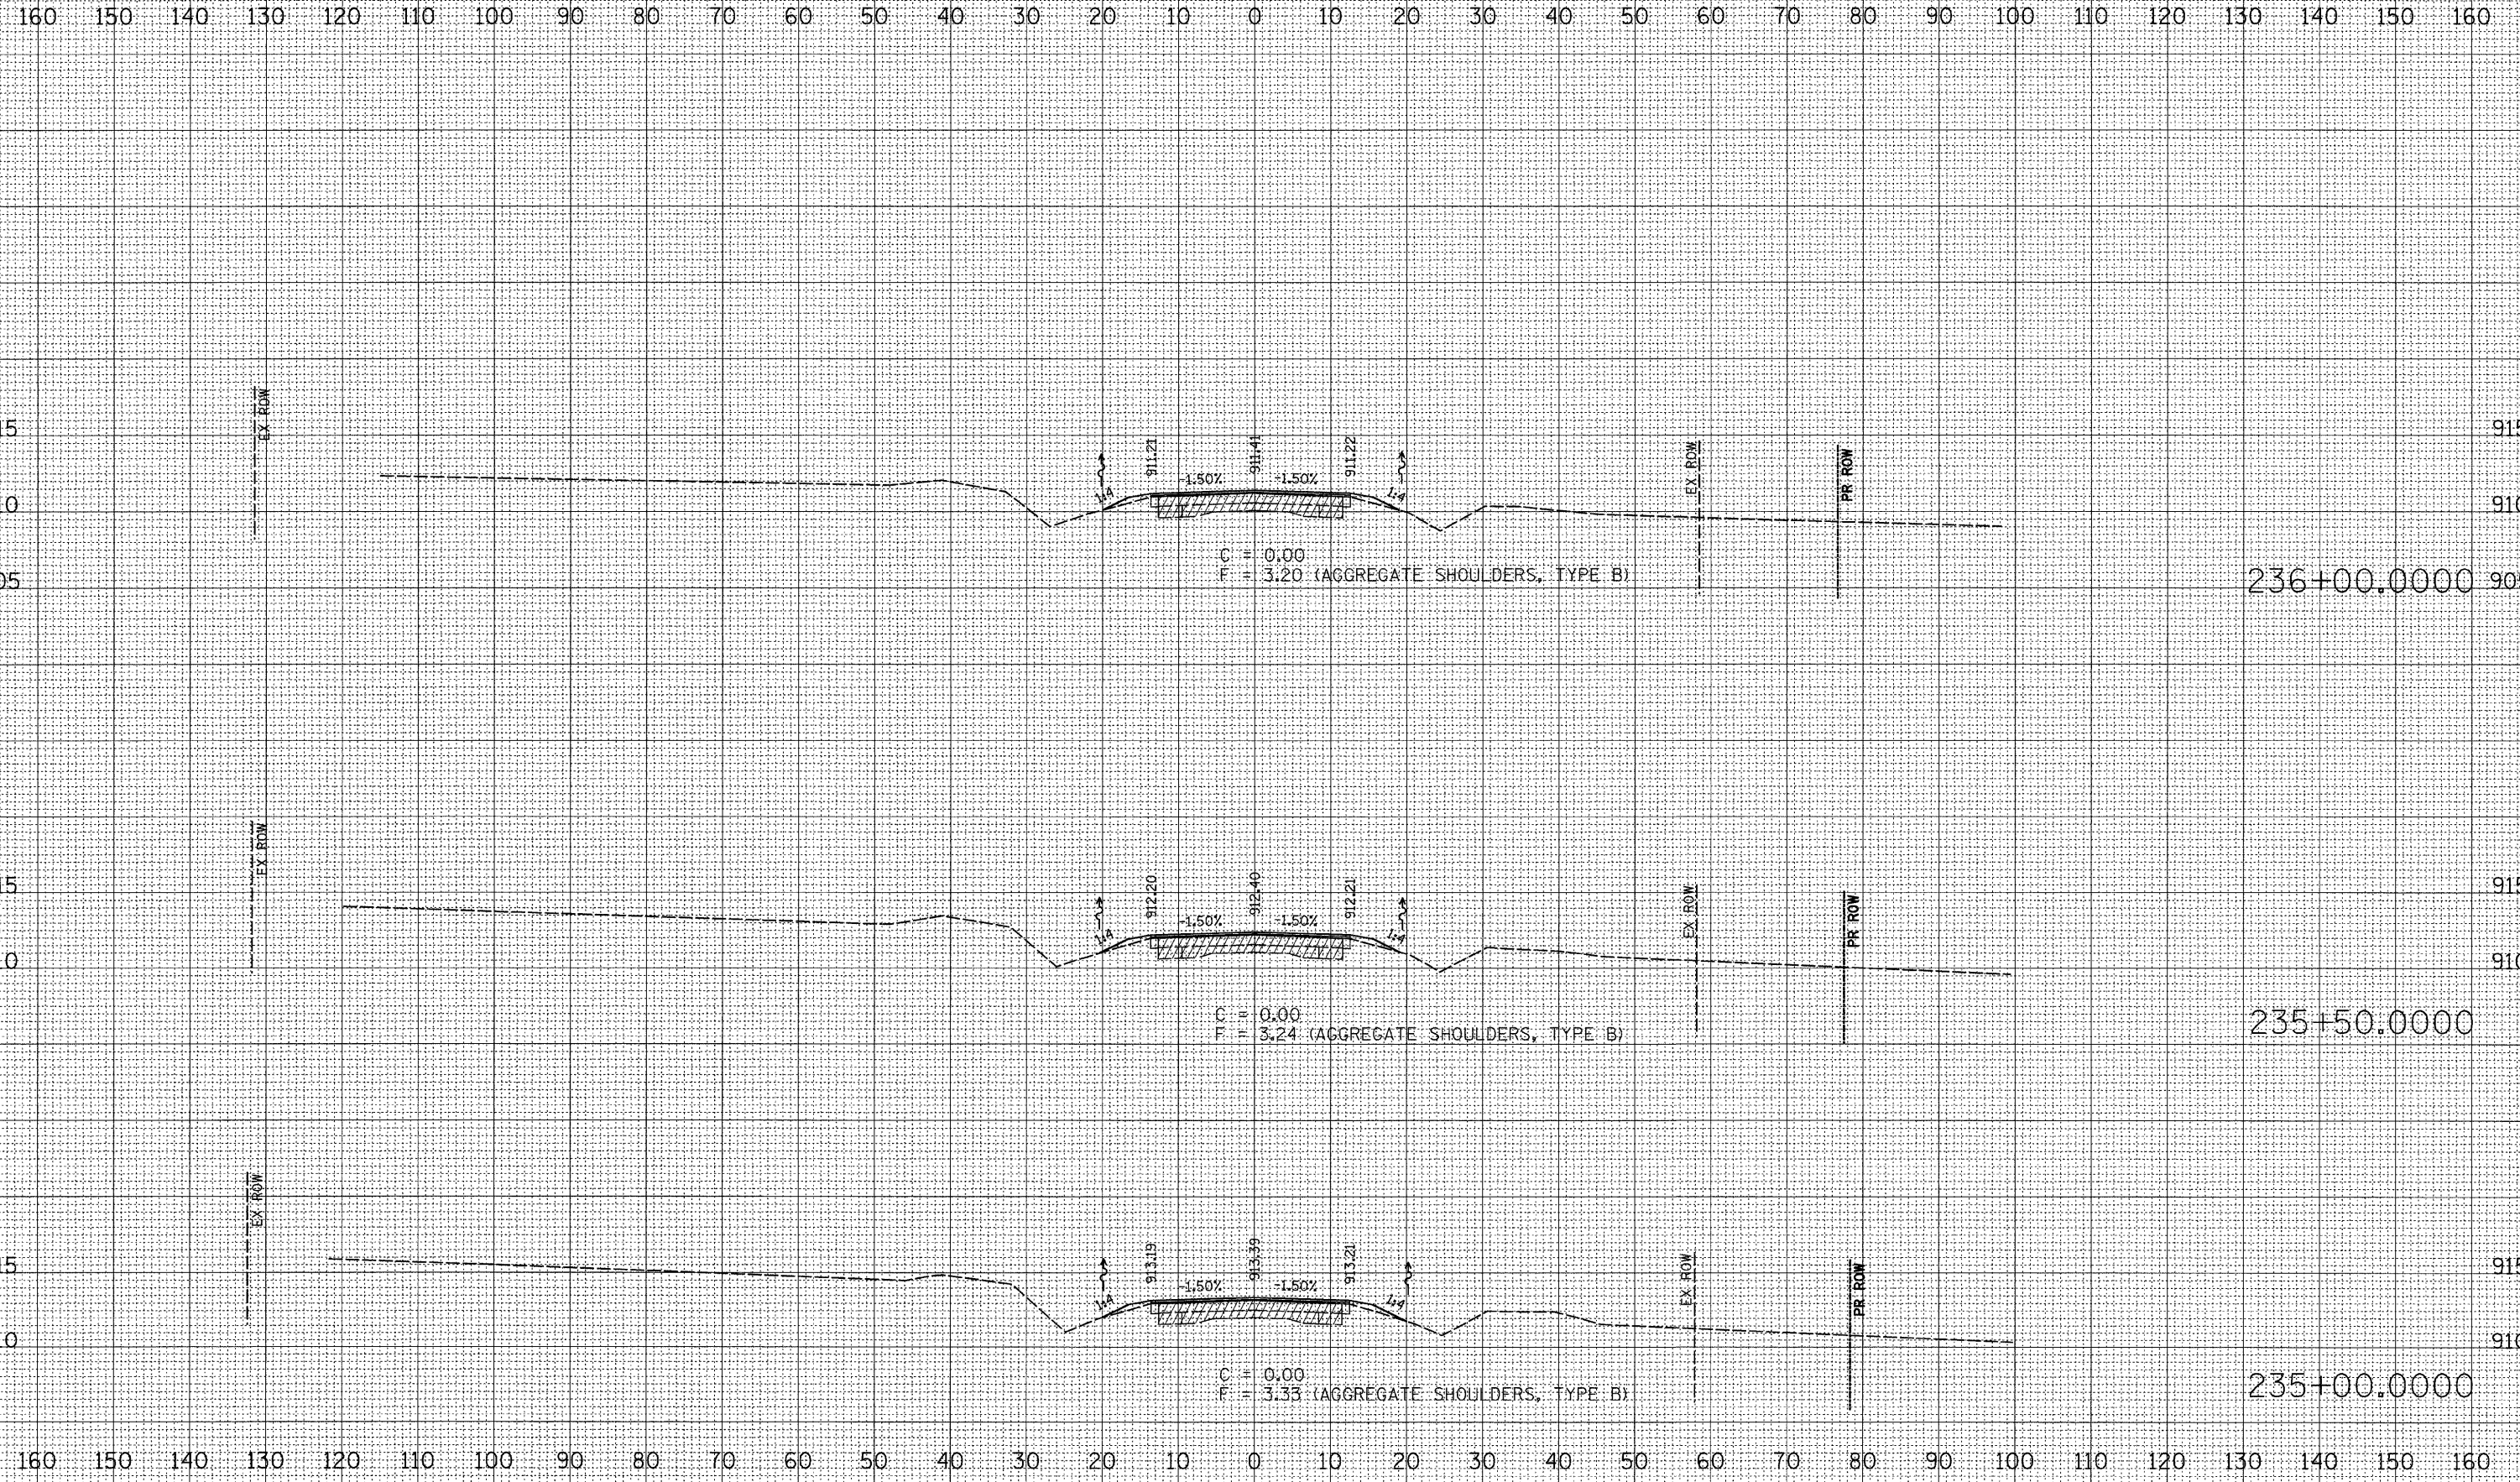

DATE _____
 BY _____
 SURVEYED _____
 PLOTTED _____
 FINISHED _____
 NOTE BOOK _____
 AREAS CHECKED _____
 NO. _____

DATE _____
 BY _____
 SURVEYED _____
 PLOTTED _____
 FINISHED _____
 NOTE BOOK _____
 AREAS CHECKED _____
 NO. _____

DATE _____
 BY _____
 SURVEYED _____
 PLOTTED _____
 FINISHED _____
 NOTE BOOK _____
 AREAS CHECKED _____
 NO. _____

PLOT DATE = Mon Dec 03 15:45:28 2007
 FILE NAME = c:\p\projects\090707\090707.dwg
 PLOT SCALE = 1/8" = 1' IN.
 USER NAME = polstamj