


F.A.P. RTE.	SECTION	COUNTY	TOTAL SHEETS	SHEET NO.
303	129M&TS	WINNEBAGO	110	85
STA. 238+50.0000		TO STA. 239+50.0000		
FED. ROAD DIST. NO.	ILLINOIS	FED. AID PROJECT		

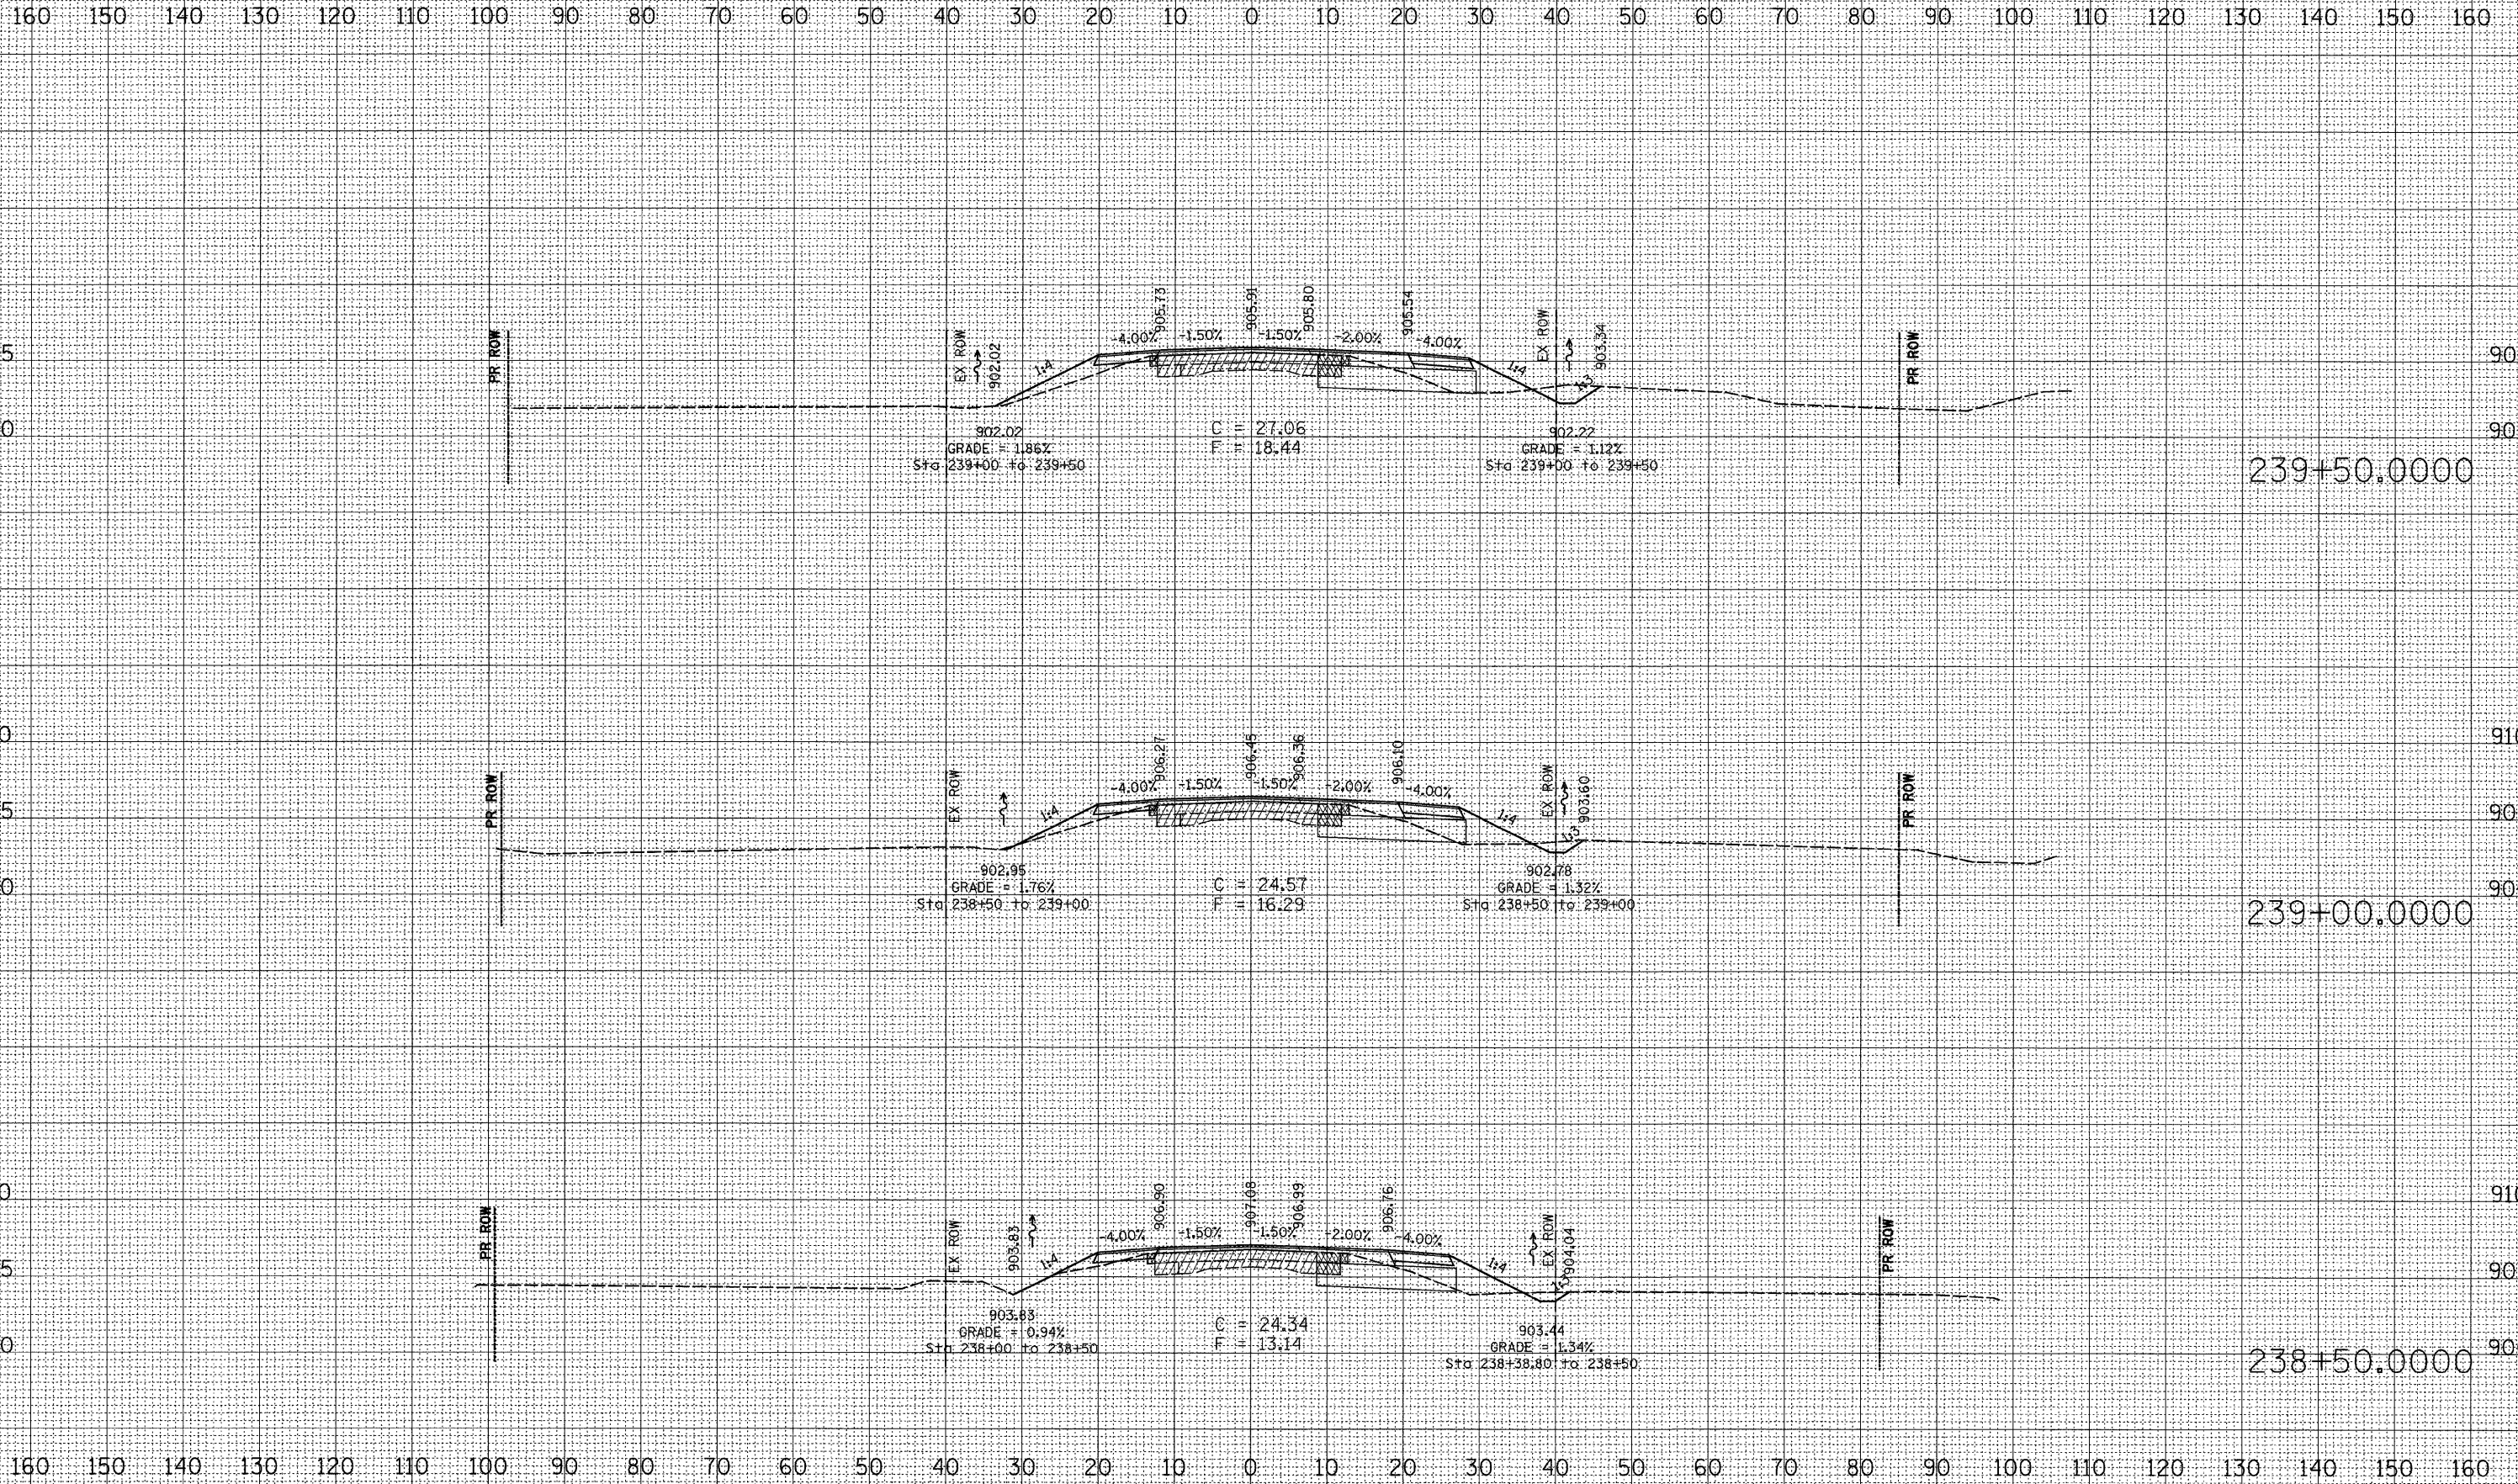

DATE	BY	DATE	BY

SURVEYED
 PLOTTED
 CHECKED
 AREAS CHECKED
 NO. _____

DATE	BY	DATE	BY

SURVEYED
 PLOTTED
 CHECKED
 AREAS CHECKED
 NO. _____

PLOT DATE = Nov, Dec 03, 15:45:21, 2007
 FILE NAME = s:\projects\129m&ts\238707\238707.dwg
 PLOT SCALE = 1/8" = 1' / IN.
 USER NAME = polzma