


F.A.P. RTE.	SECTION	COUNTY	TOTAL SHEETS	SHEET NO.
303	129M&TS	WINNEBAGO	110	87
STA. 242+00.0000 TO STA. 243+50.0000				
FED. ROAD DIST. NO. ILLINOIS FED. AID PROJECT				

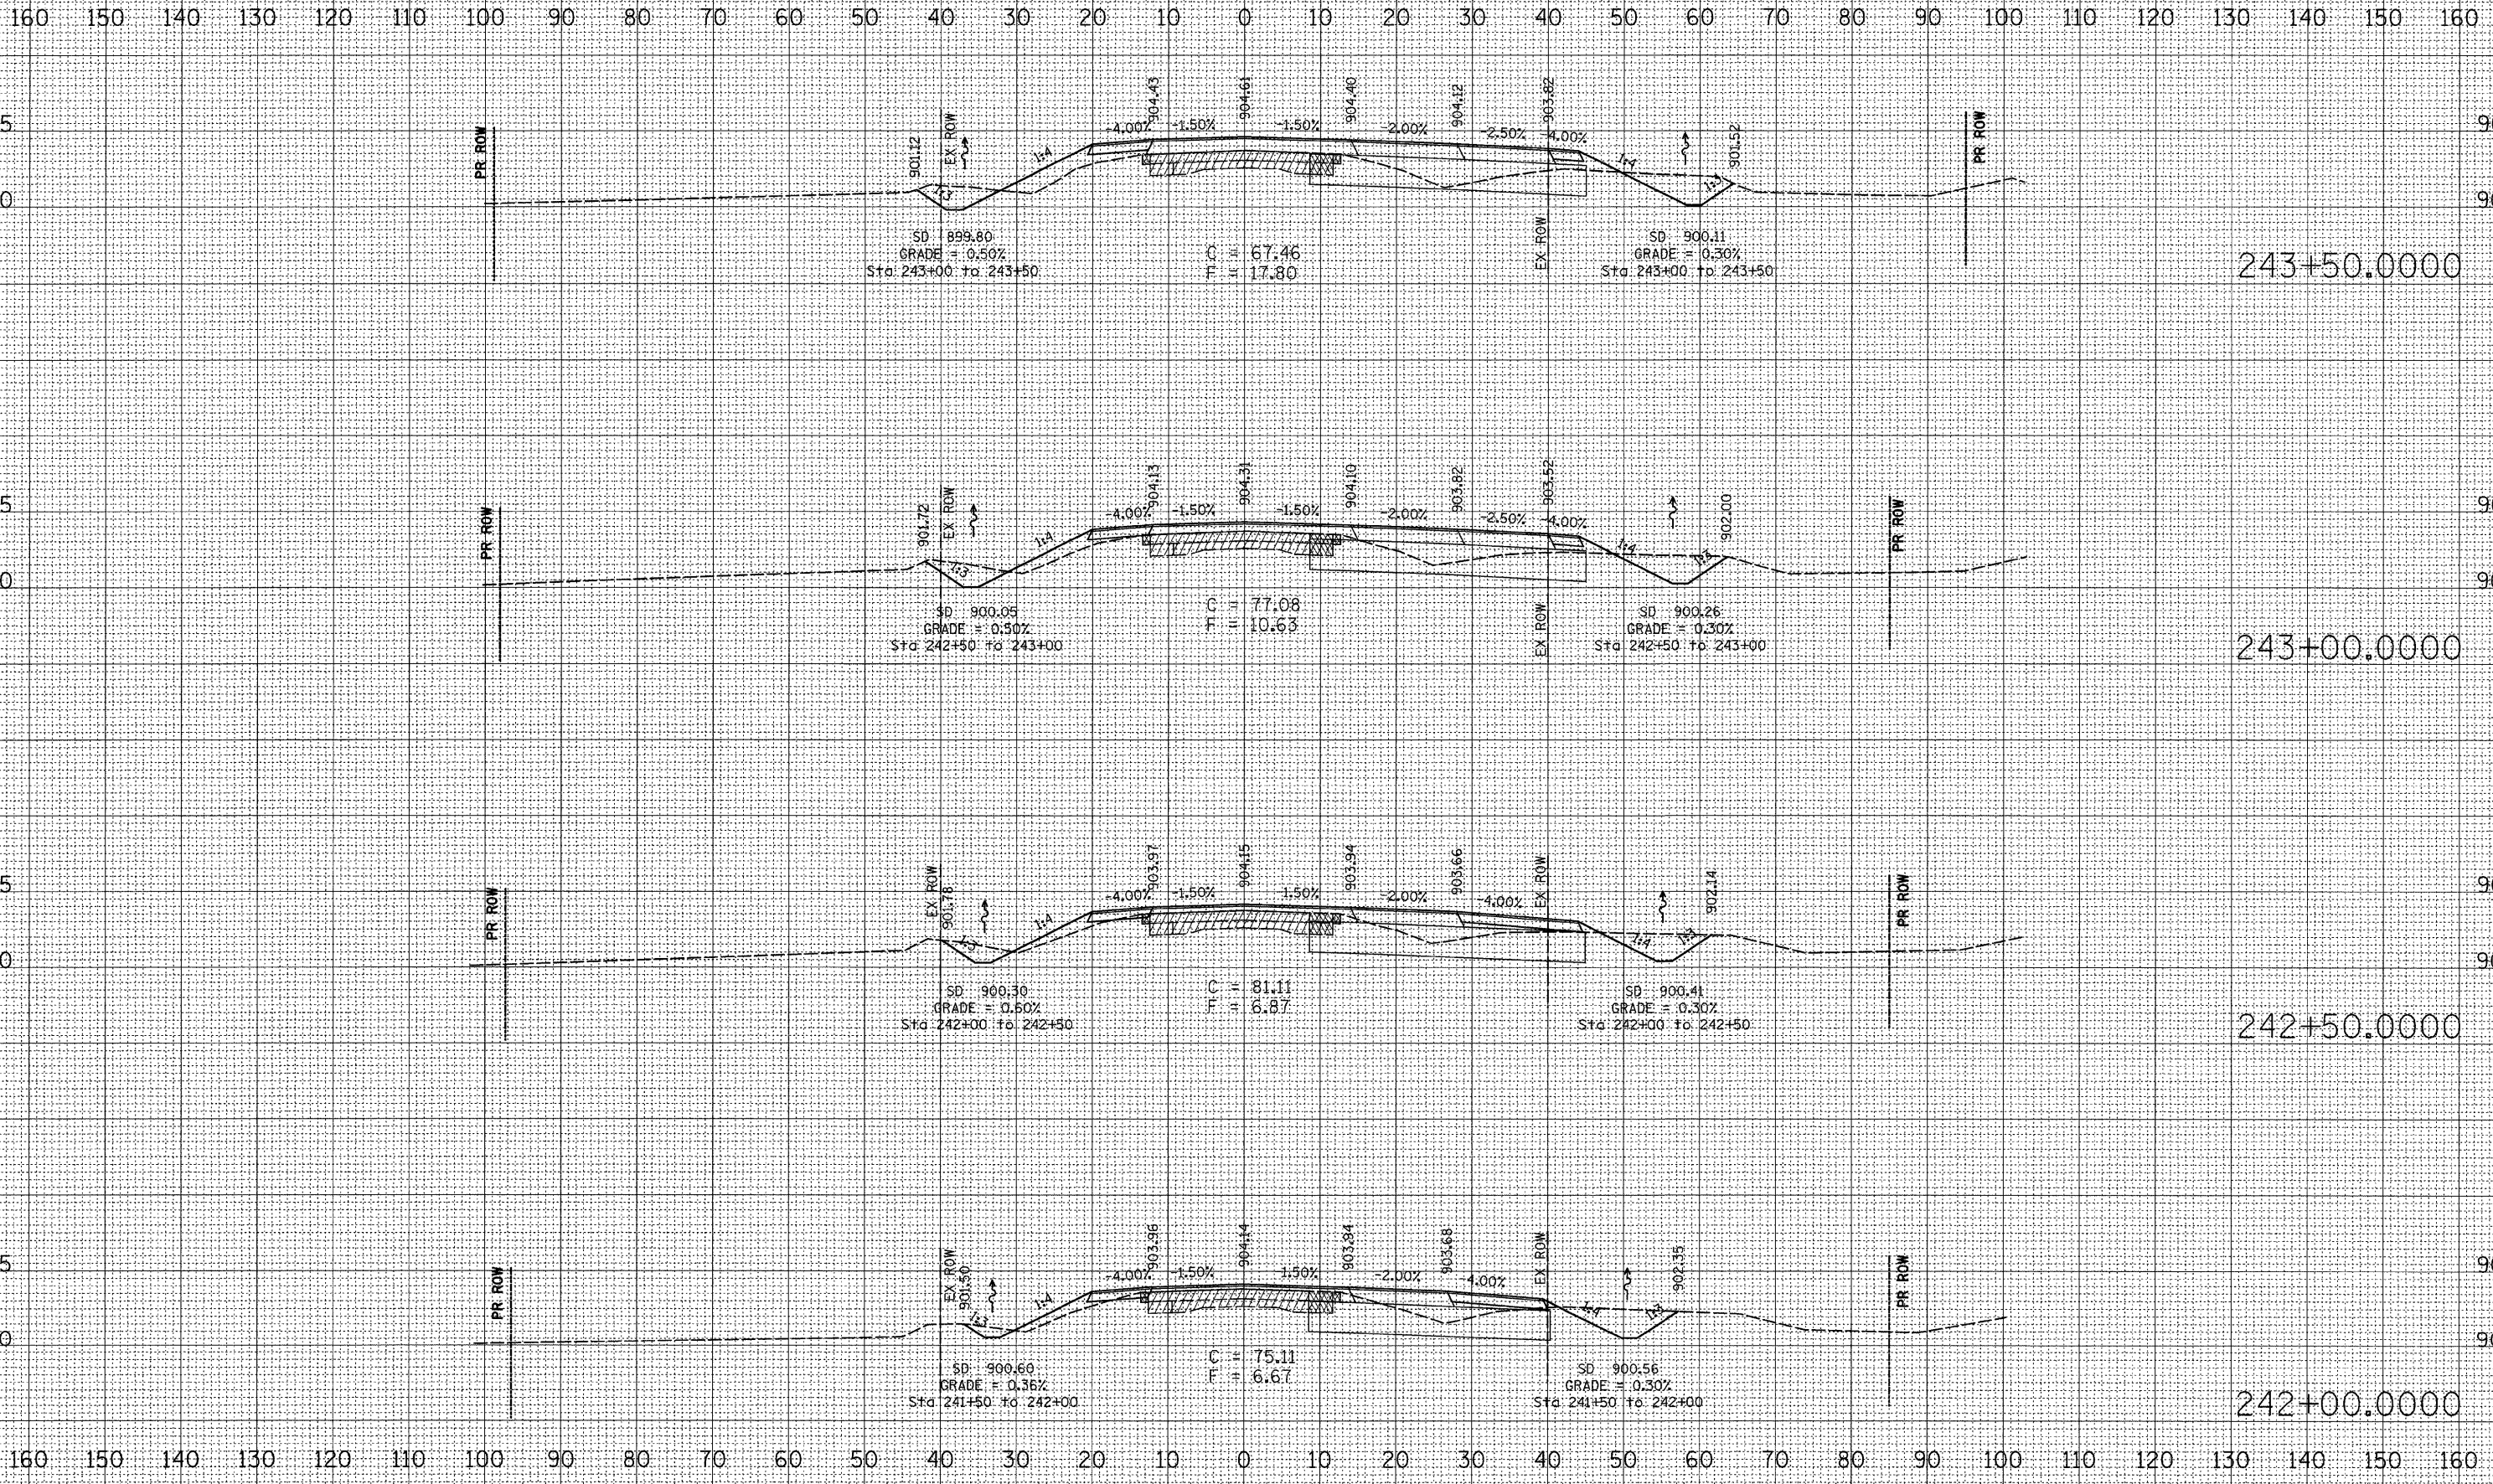

243+50.0000

243+00.0000

242+50.0000

242+00.0000

DATE: _____
 BY: _____
 SURVEYED: _____
 PLOTTED: _____
 FINAL CHECKED: _____
 ORIGINAL SURVEY: _____
 NOTE BOOK NO.: _____

DATE: _____
 BY: _____
 SURVEYED: _____
 PLOTTED: _____
 FINAL CHECKED: _____
 ORIGINAL SURVEY: _____
 NOTE BOOK NO.: _____

PLOT DATE = Mon Dec 03 15:49:21 2007
 FILE NAME = c:\p\proj\242+00\242+00.dwg
 PLOT SCALE = 1/8" = 1' / IN.
 USER NAME = palzmej