
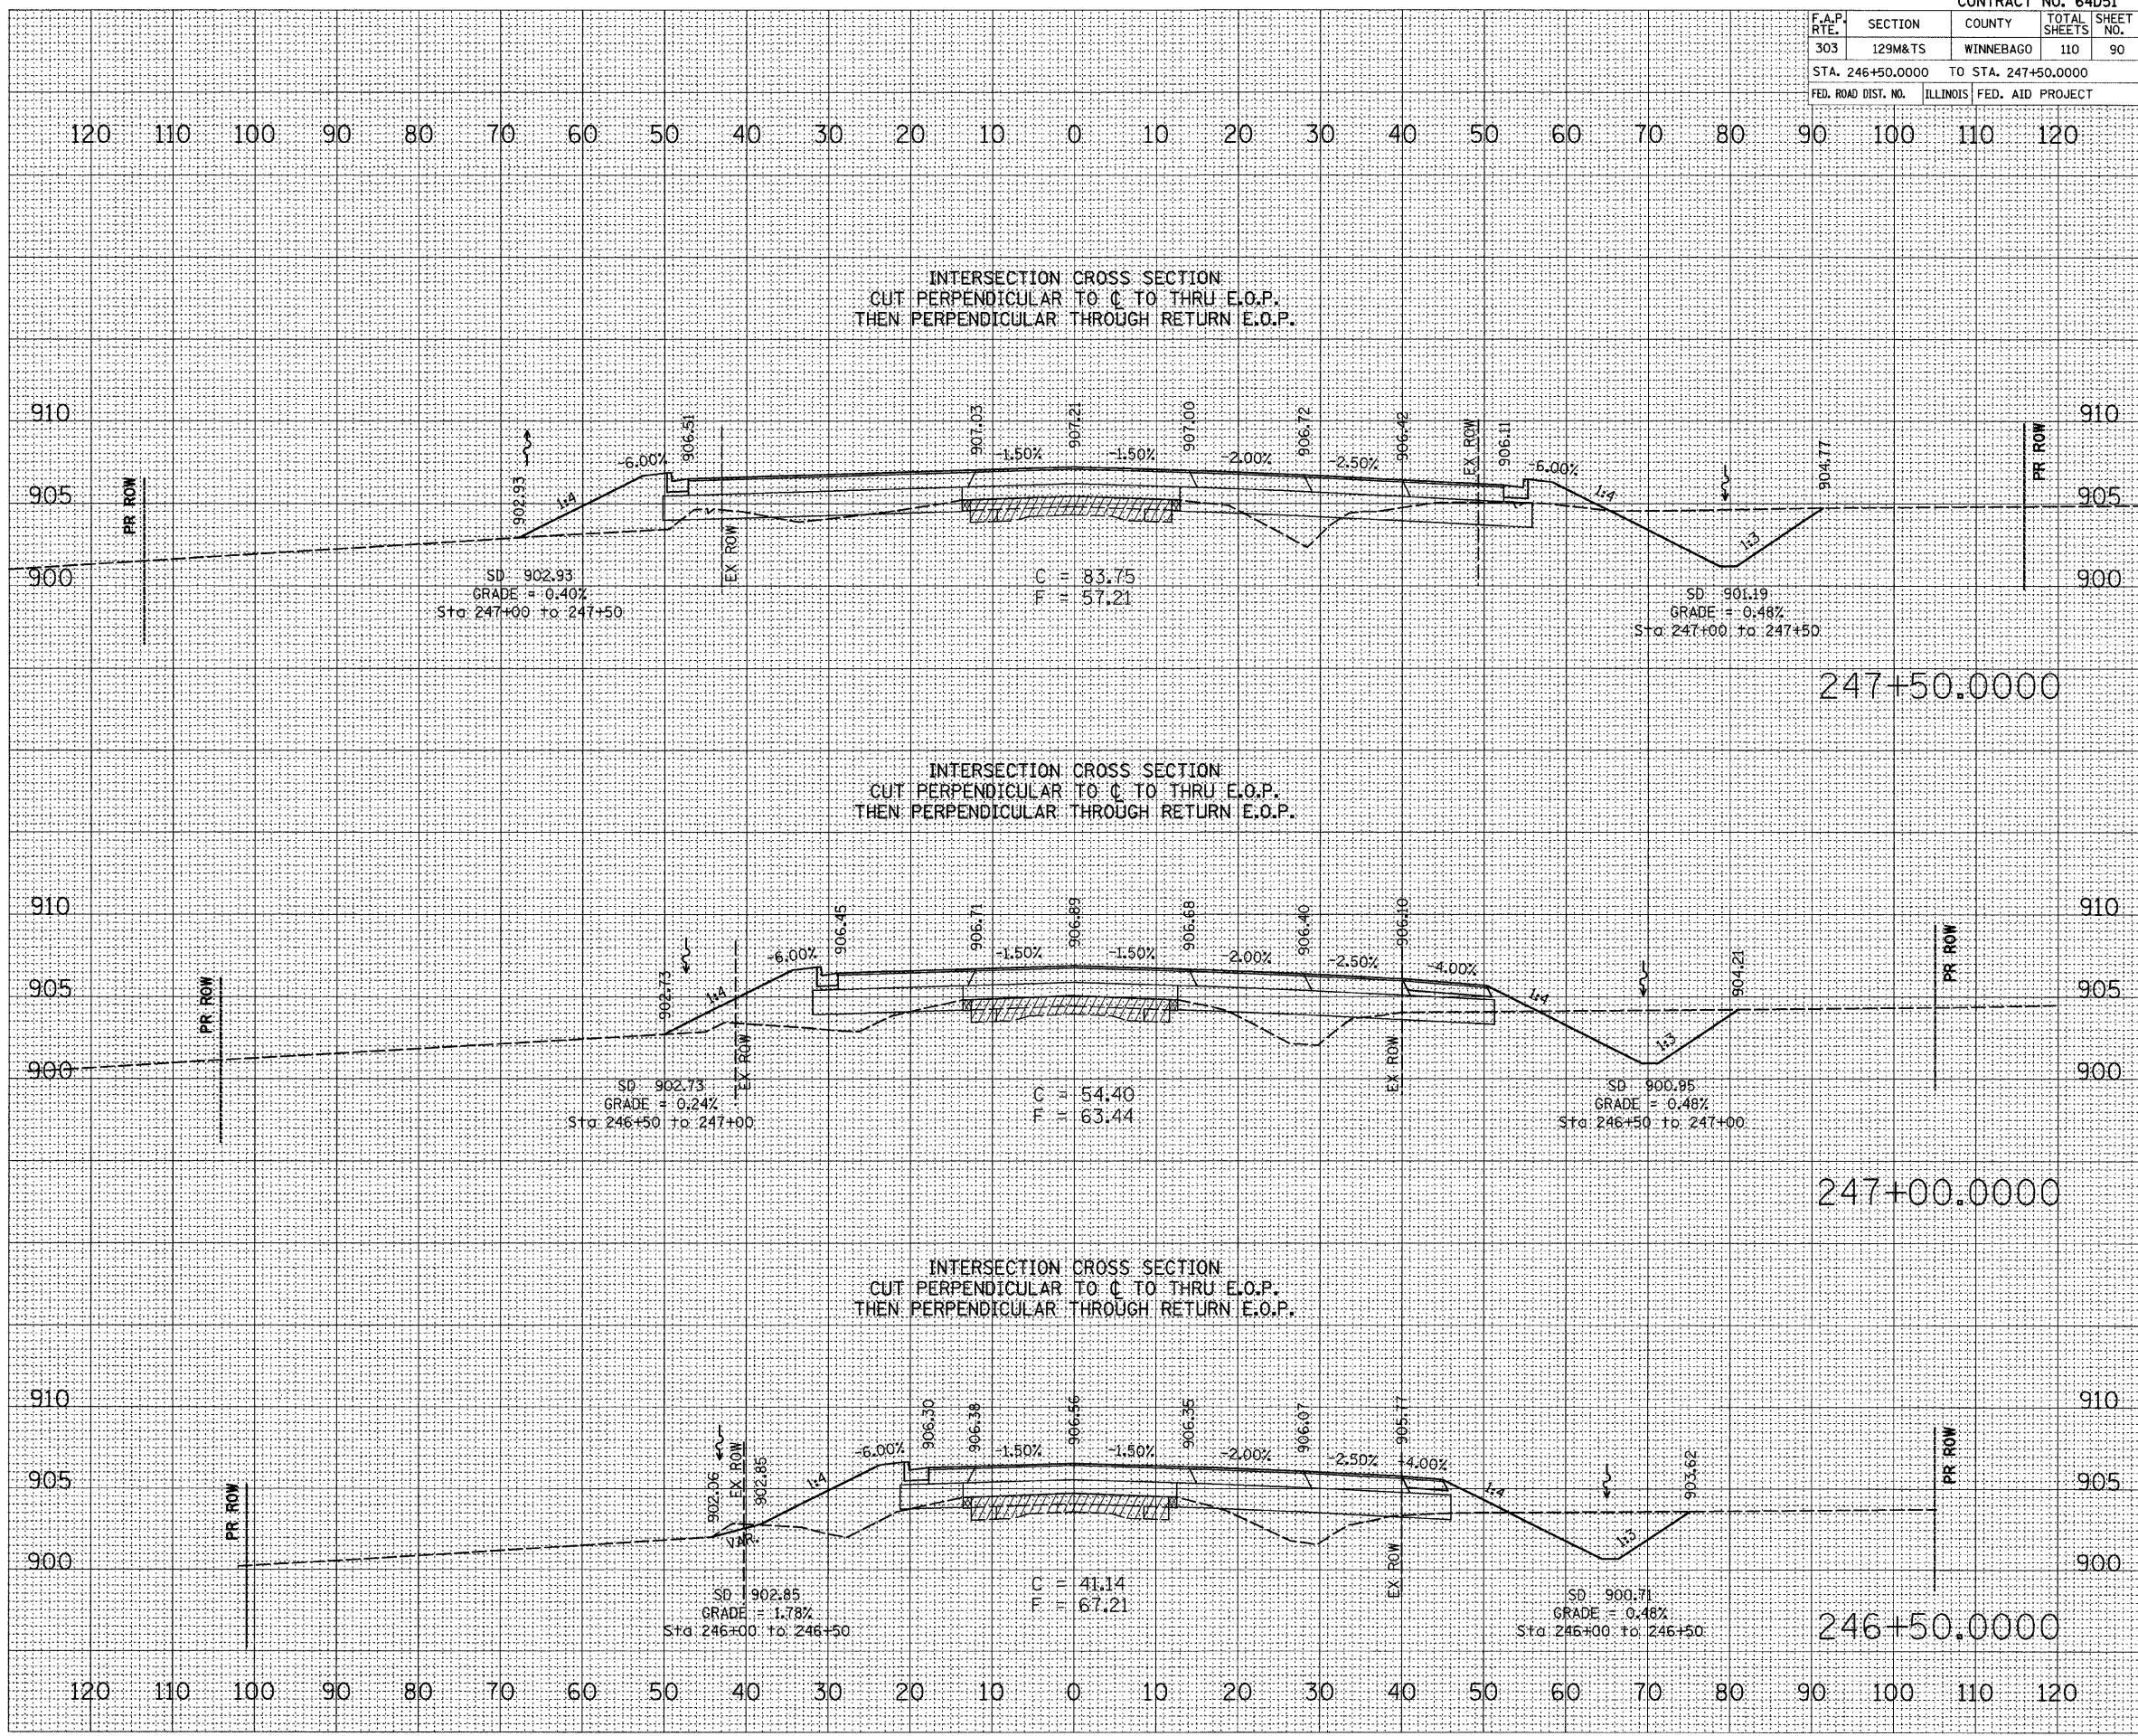


| F.A.P. RTE. | SECTION | COUNTY | TOTAL SHEETS | SHEET NO. |
|---------------------|---------|---------------------|------------------|-----------|
| 303 | 129M&TS | WINNEBAGO | 110 | 90 |
| STA. 246+50.0000 | | TO STA. 247+50.0000 | | |
| FED. ROAD DIST. NO. | | ILLINOIS | FED. AID PROJECT | |

40 SCALE DETAIL

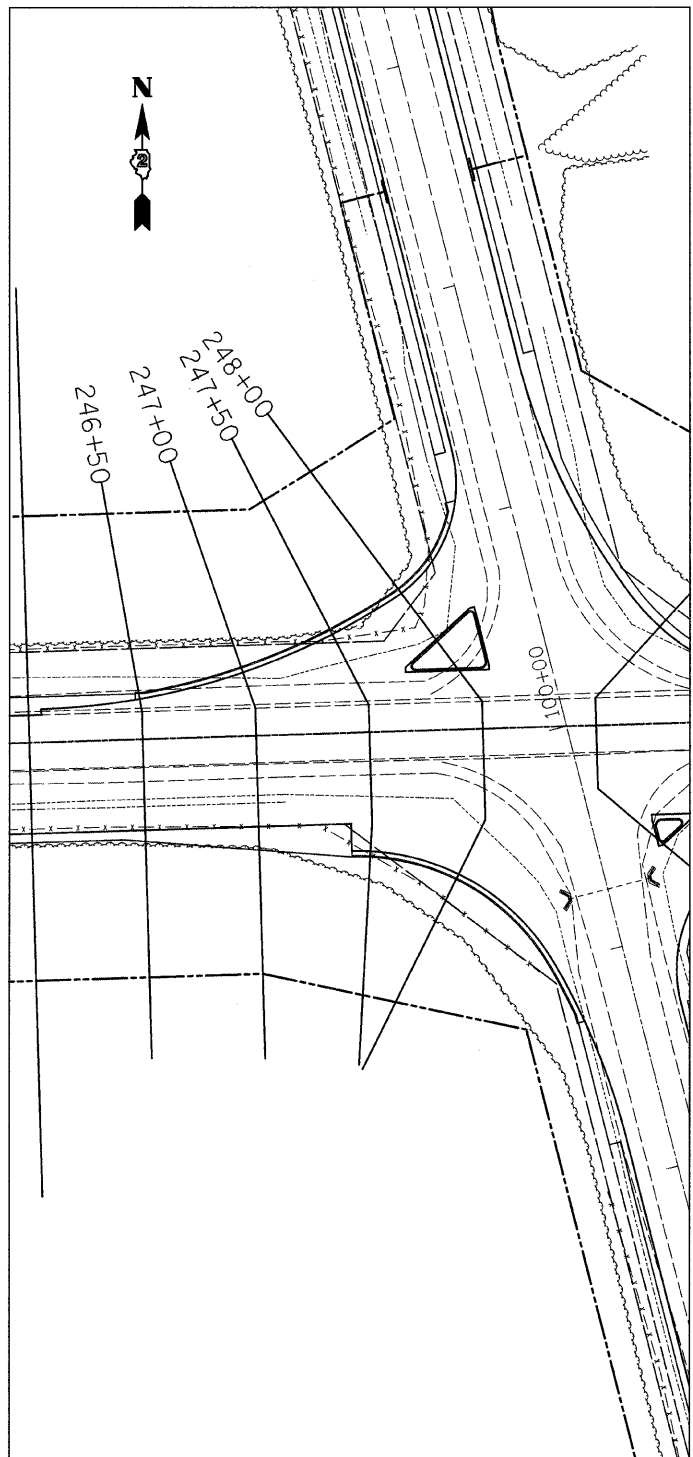

| DATE | BY |
|------|----|
| | |
| | |
| | |
| | |
| | |

| DATE | BY |
|------|----|
| | |
| | |
| | |
| | |
| | |

PLOT DATE = Nov Dec 03 15:49:10 2007
 FILE NAME = c:\p\projects\2007\173\173.dwg
 PLOT SCALE = 1/8" = 1' / IN.
 USER NAME = polstamej