


F.A.P. RTE.	SECTION	COUNTY	TOTAL SHEETS	SHEET NO.
303	129M&TS	WINNEBAGO	110	96
STA. 256+00.0000 TO STA. 257+00.0000				
FED. ROAD DIST. NO. ILLINOIS FED. AID PROJECT				

160 150 140 130 120 110 100 90 80 70 60 50 40 30 20 10 0 10 20 30 40 50 60 70 80 90 100 110 120 130 140 150 160

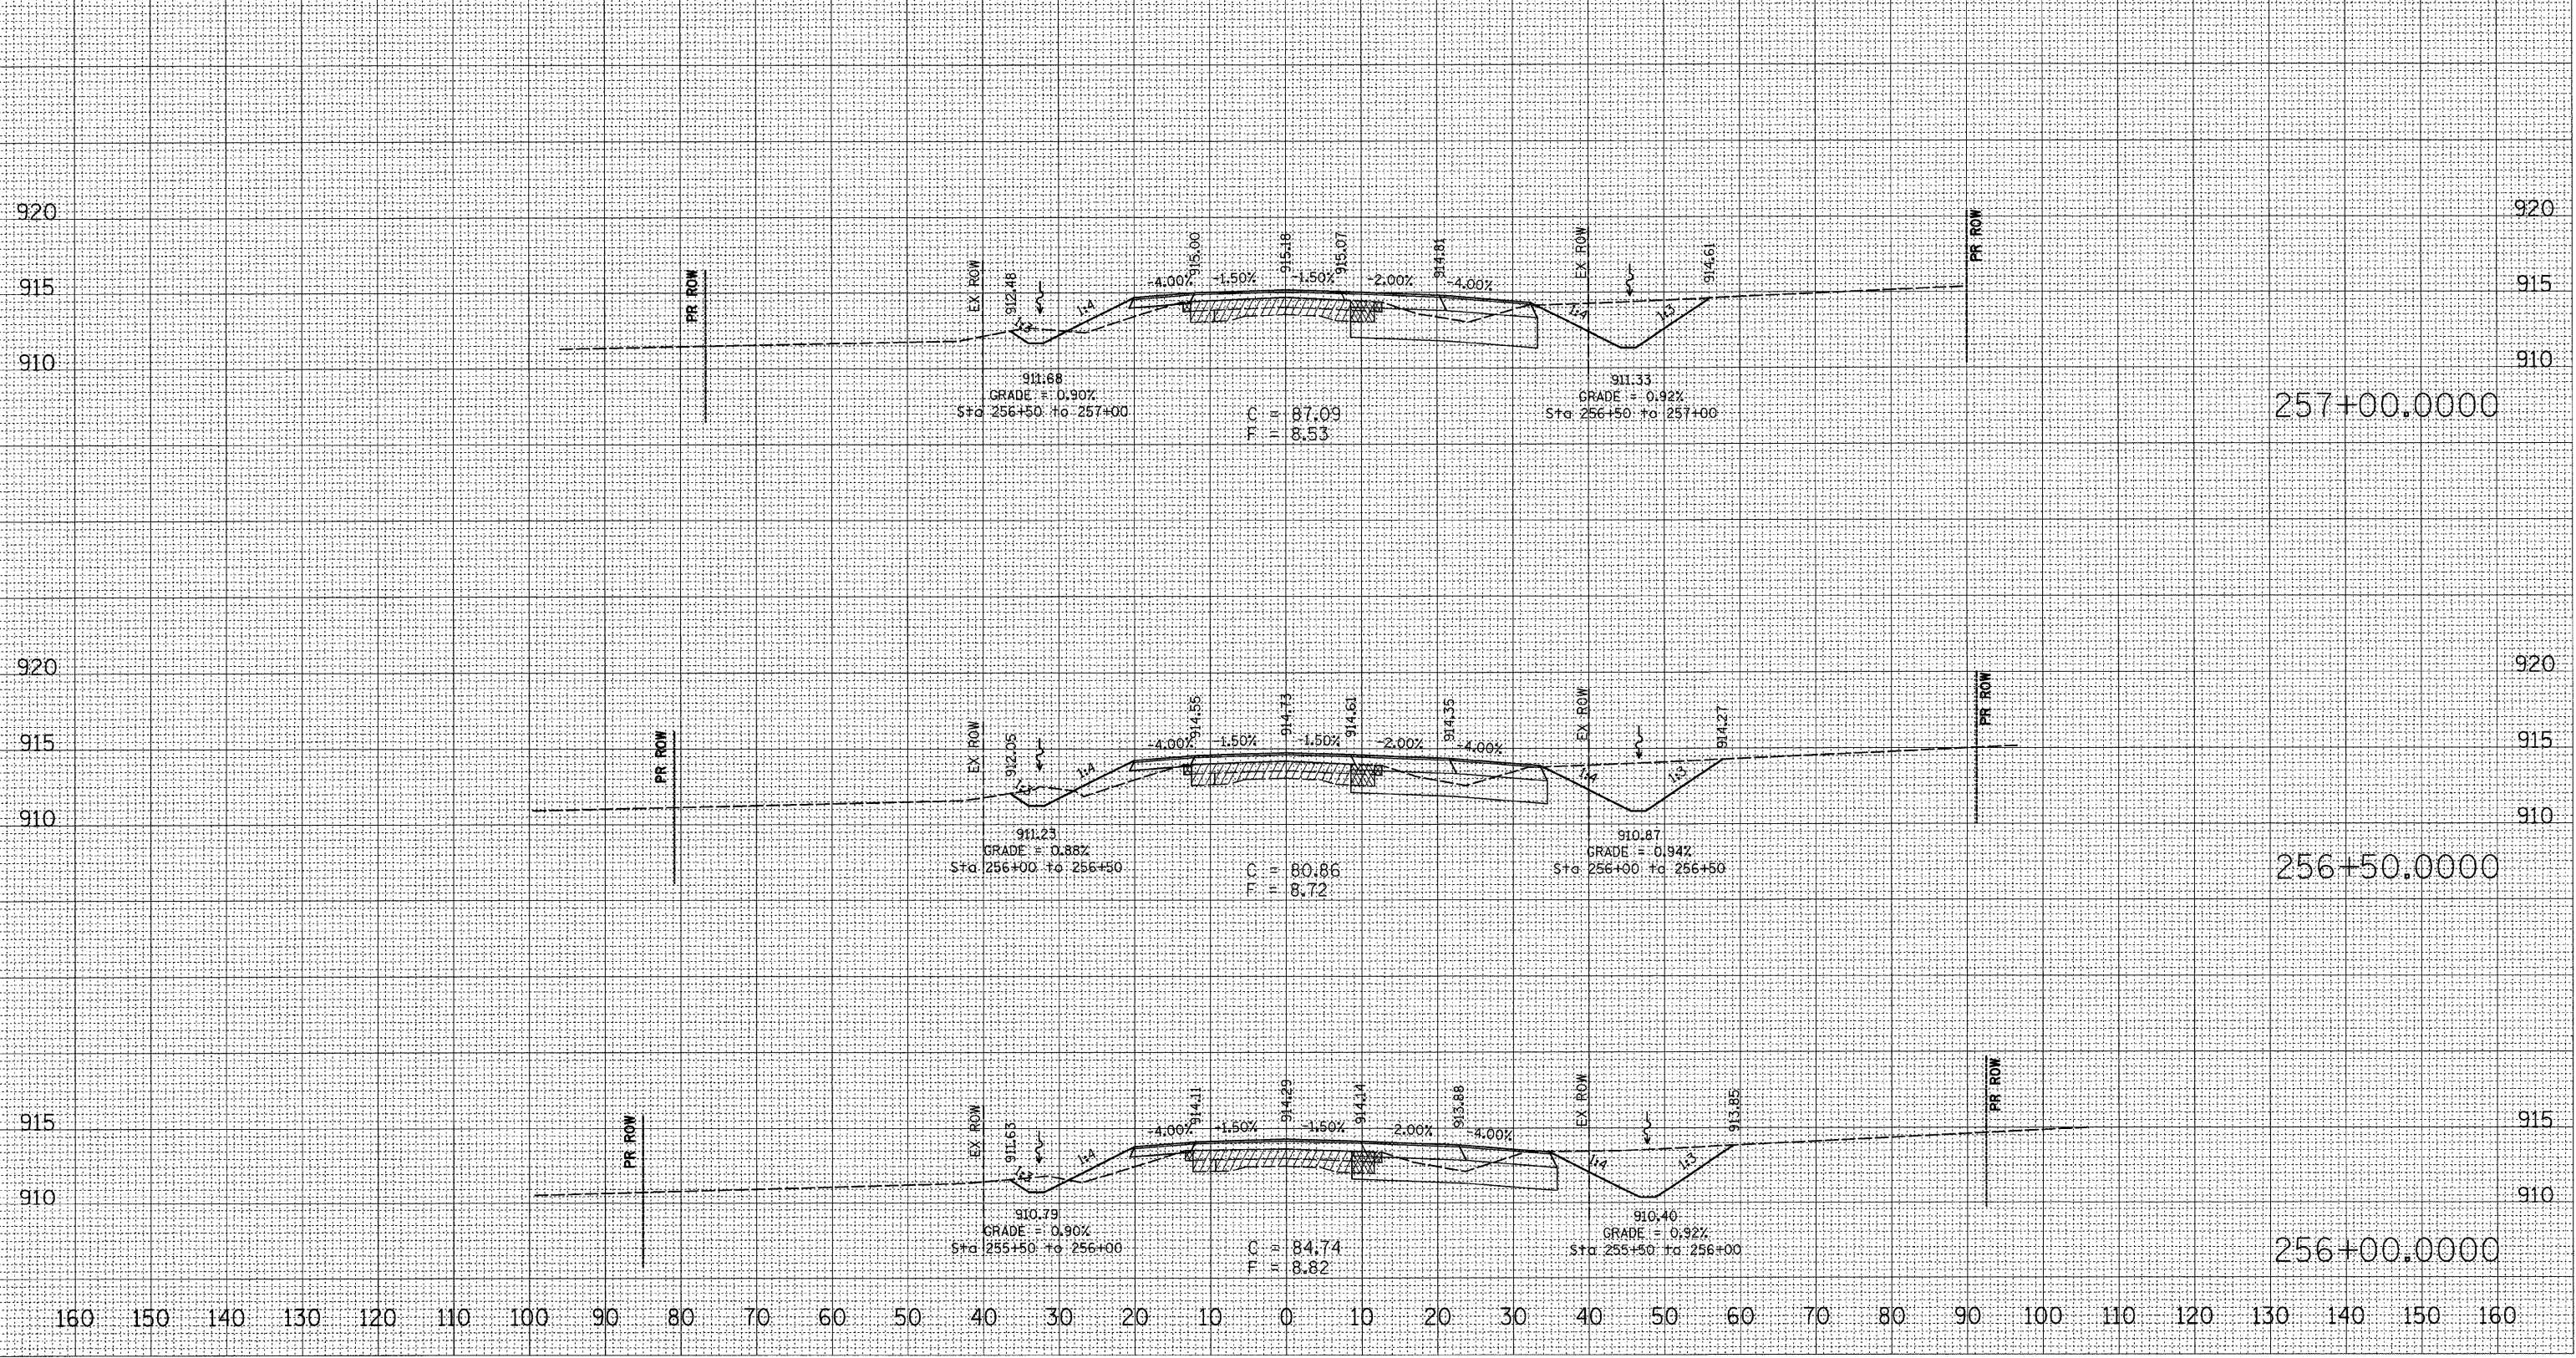

DATE	BY

DATE	BY

PLOT DATE = Nov, Dec 80 15:42:23 2087
 FILE NAME = c:\pvc\pvc\p2571071.dwg
 PLOT SCALE = 1/8" = 1' / IN
 USER NAME = polzamej