


FINAL SURVEY	DATE
REVISIONS	BY
PLOTTED	
TEMPLATE	
NOTE BOOK	
AREAS CHECKED	
NO.	

ORIGINAL SURVEY	DATE
REVISIONS	BY
PLOTTED	
TEMPLATE	
NOTE BOOK	
AREAS CHECKED	
NO.	

PLOT DATE = Tue Dec 04 08:14:25 2007
 FILE NAME = c:\p\proj\mca\c2070707\08070707.dwg
 PLOT SCALE = 1/8" = 100.0000'
 USER NAME = polzema

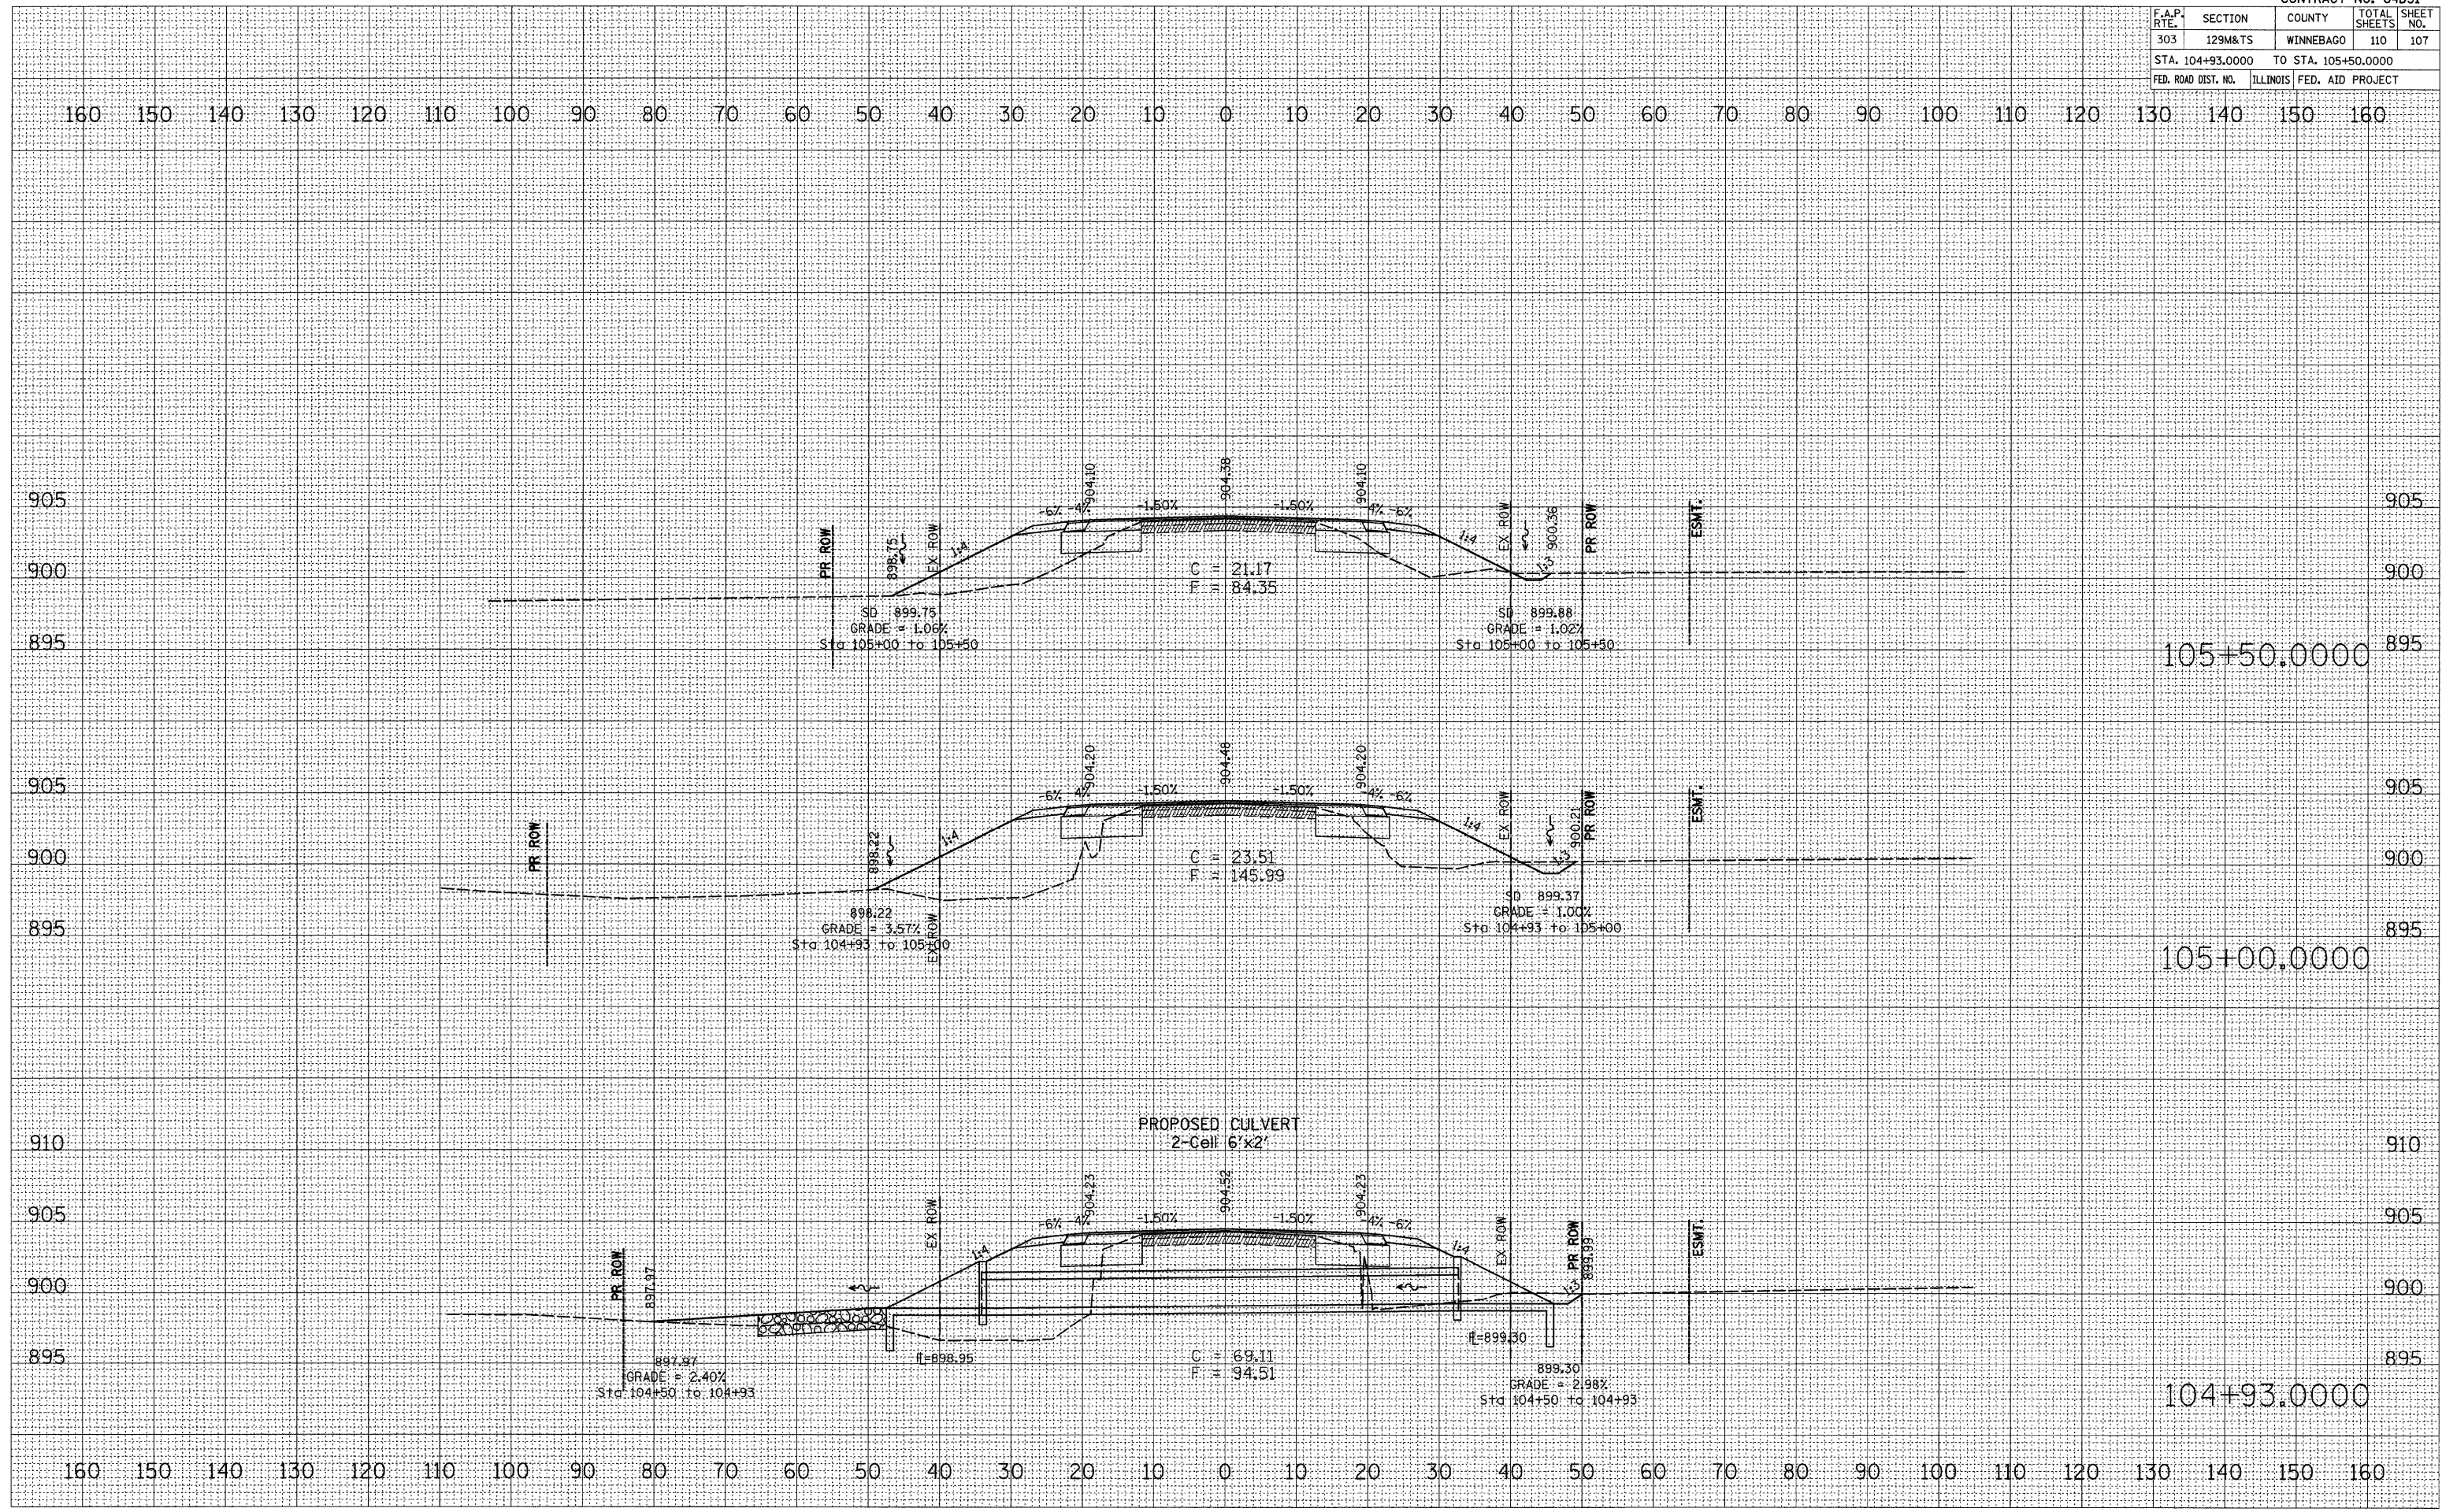

PROPOSED BELVIDERE ROAD