


F.A.P. RTE.	SECTION	COUNTY	TOTAL SHEETS	SHEET NO.
303	129M&TS	WINNEBAGO	110	108
STA. 106+00.0000		TO STA. 107+50.0000		
FED. ROAD DIST. NO.		ILLINOIS FED. AID PROJECT		

160 150 140 130 120 110 100 90 80 70 60 50 40 30 20 10 0 10 20 30 40 50 60 70 80 90 100 110 120 130 140 150 160

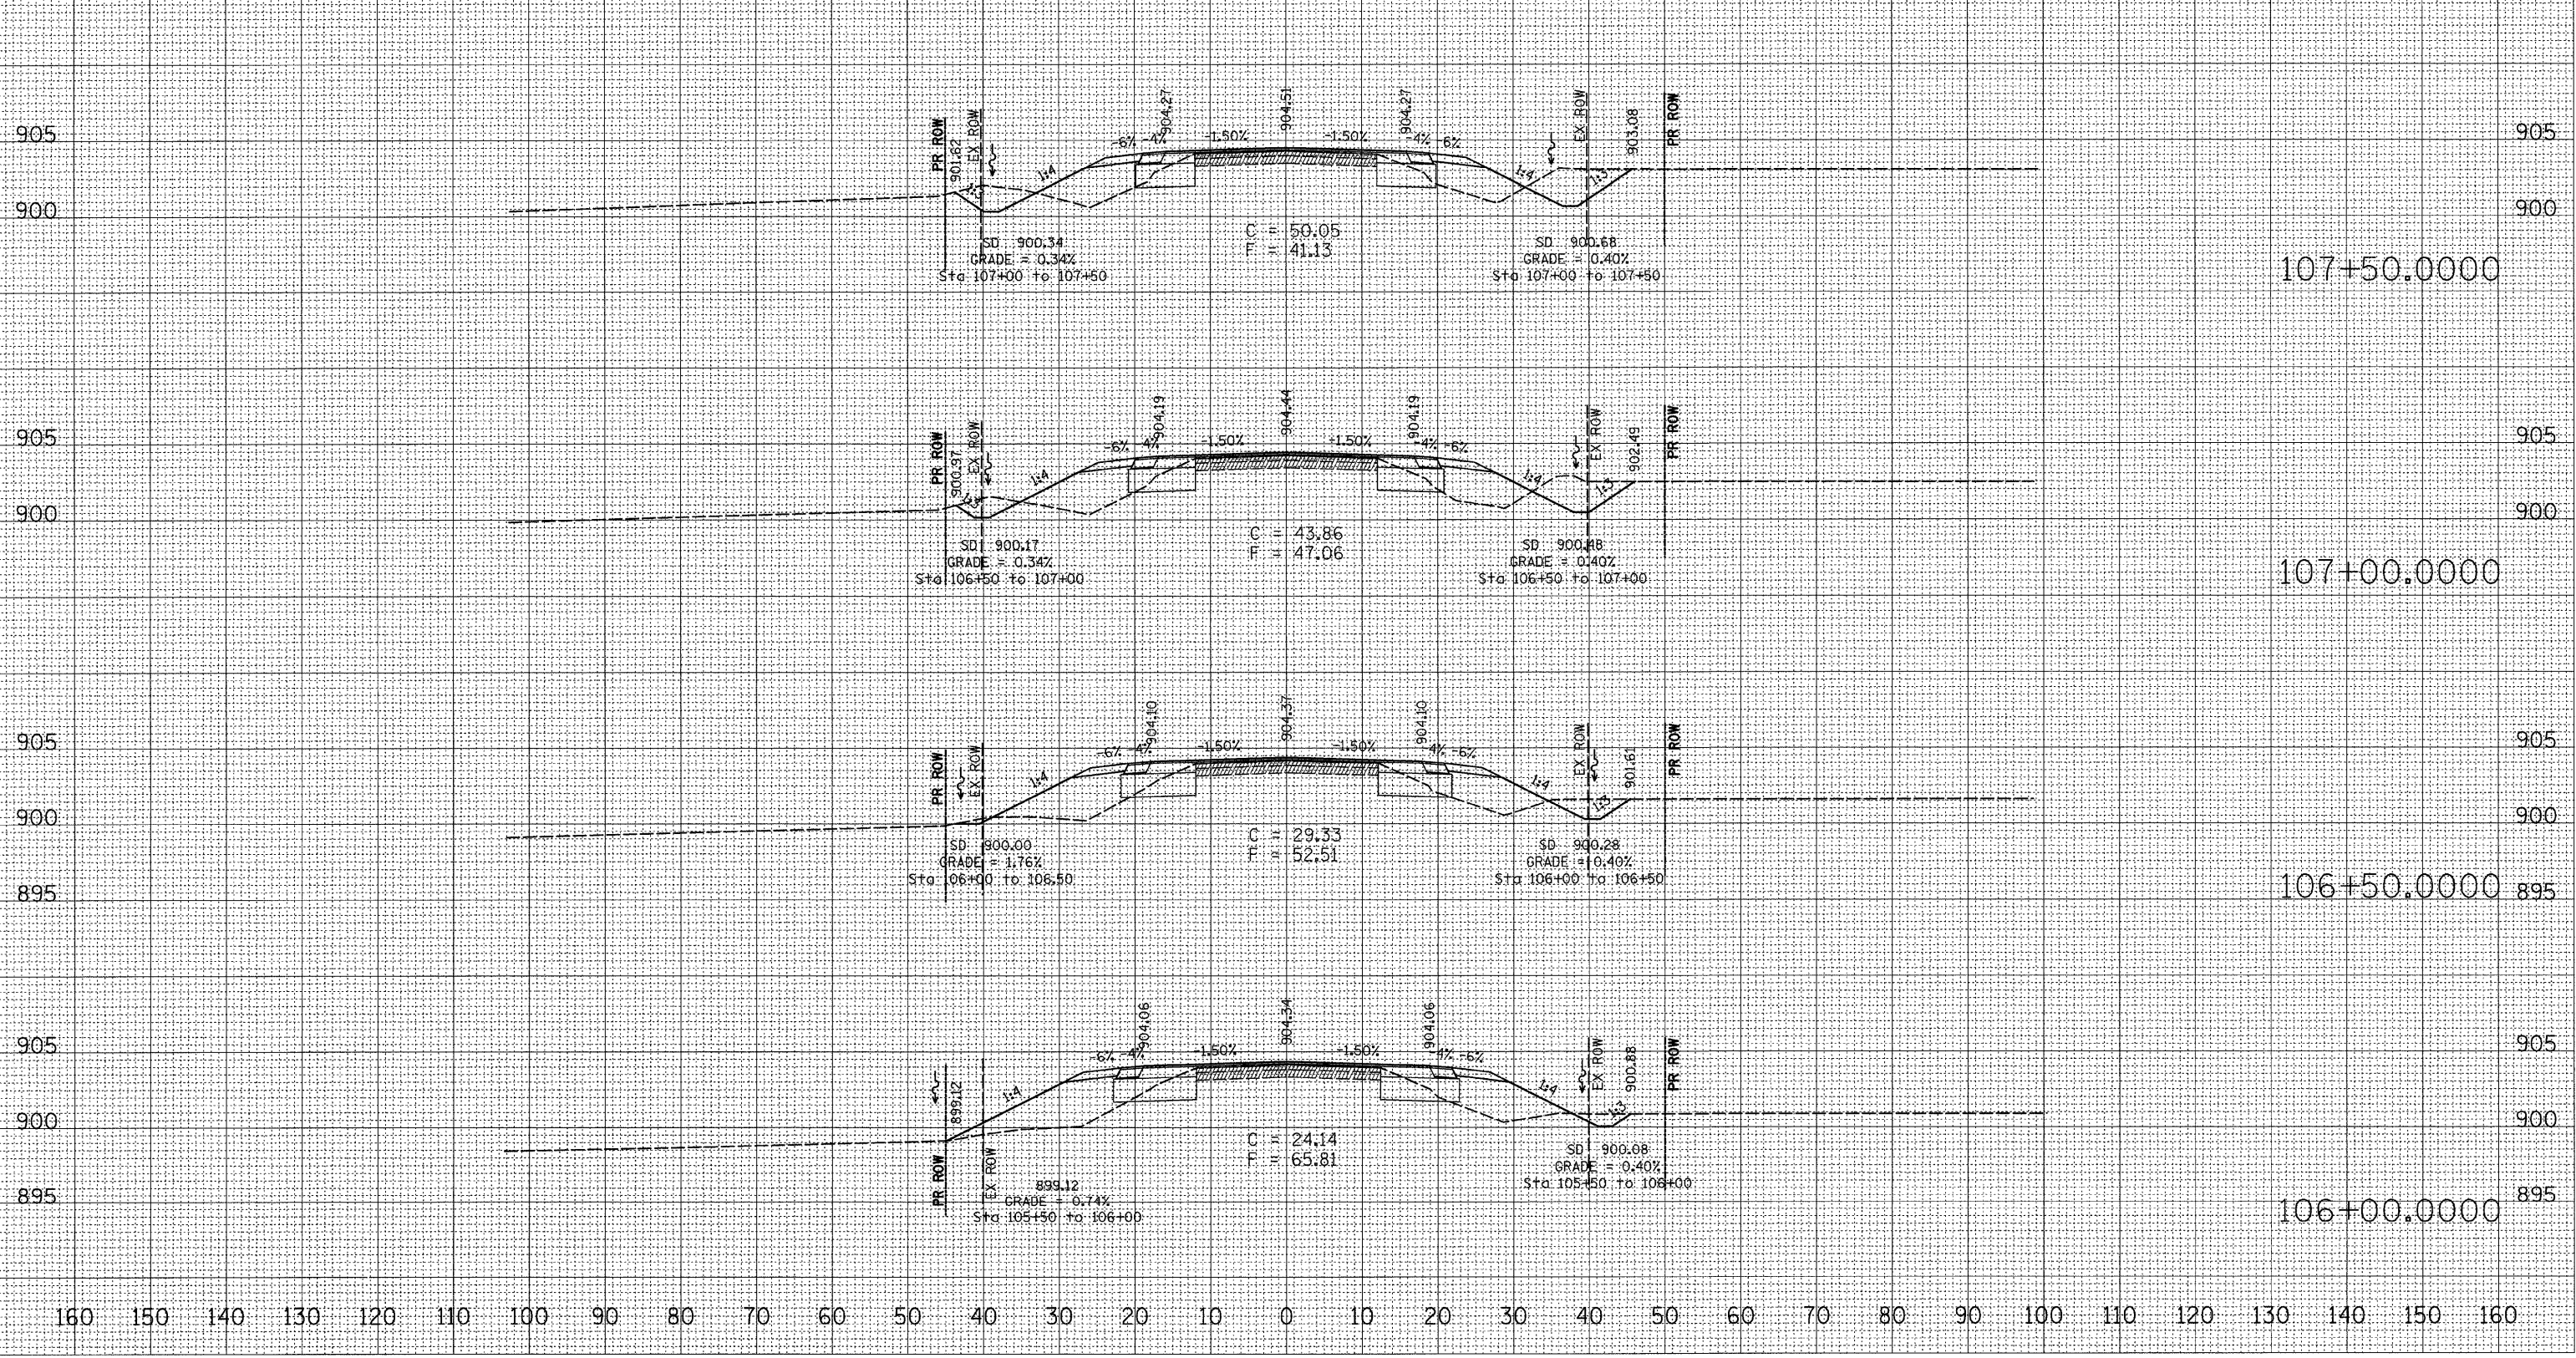

107+50.0000

107+00.0000

106+50.0000

106+00.0000

PROPOSED BELVIDERE ROAD

DATE	
BY	
DESIGNED	
PLOTTED	
TEMPLATE	
NOTE BOOK	
AREAS CHECKED	
NO.	

DATE	
BY	
DESIGNED	
PLOTTED	
TEMPLATE	
NOTE BOOK	
AREAS CHECKED	
NO.	

PLOT DATE = Tue Dec 04 08:14:25 2007
 FILE NAME = c:\p\proj\sta\207177\467177\pl\p108.dwg
 PLOT SCALE = 1/8" = 10.0000' / IN.
 USER NAME = polzma