


F.A.P. RTE.	SECTION	COUNTY	TOTAL SHEETS	SHEET NO.
303	129M&TS	WINNEBAGO	110	109
STA. 108+00.0000		TO STA. 109+03.8733		
FED. ROAD DIST. NO.		ILLINOIS FED. AID PROJECT		

160 150 140 130 120 110 100 90 80 70 60 50 40 30 20 10 0 10 20 30 40 50 60 70 80 90 100 110 120 130 140 150 160

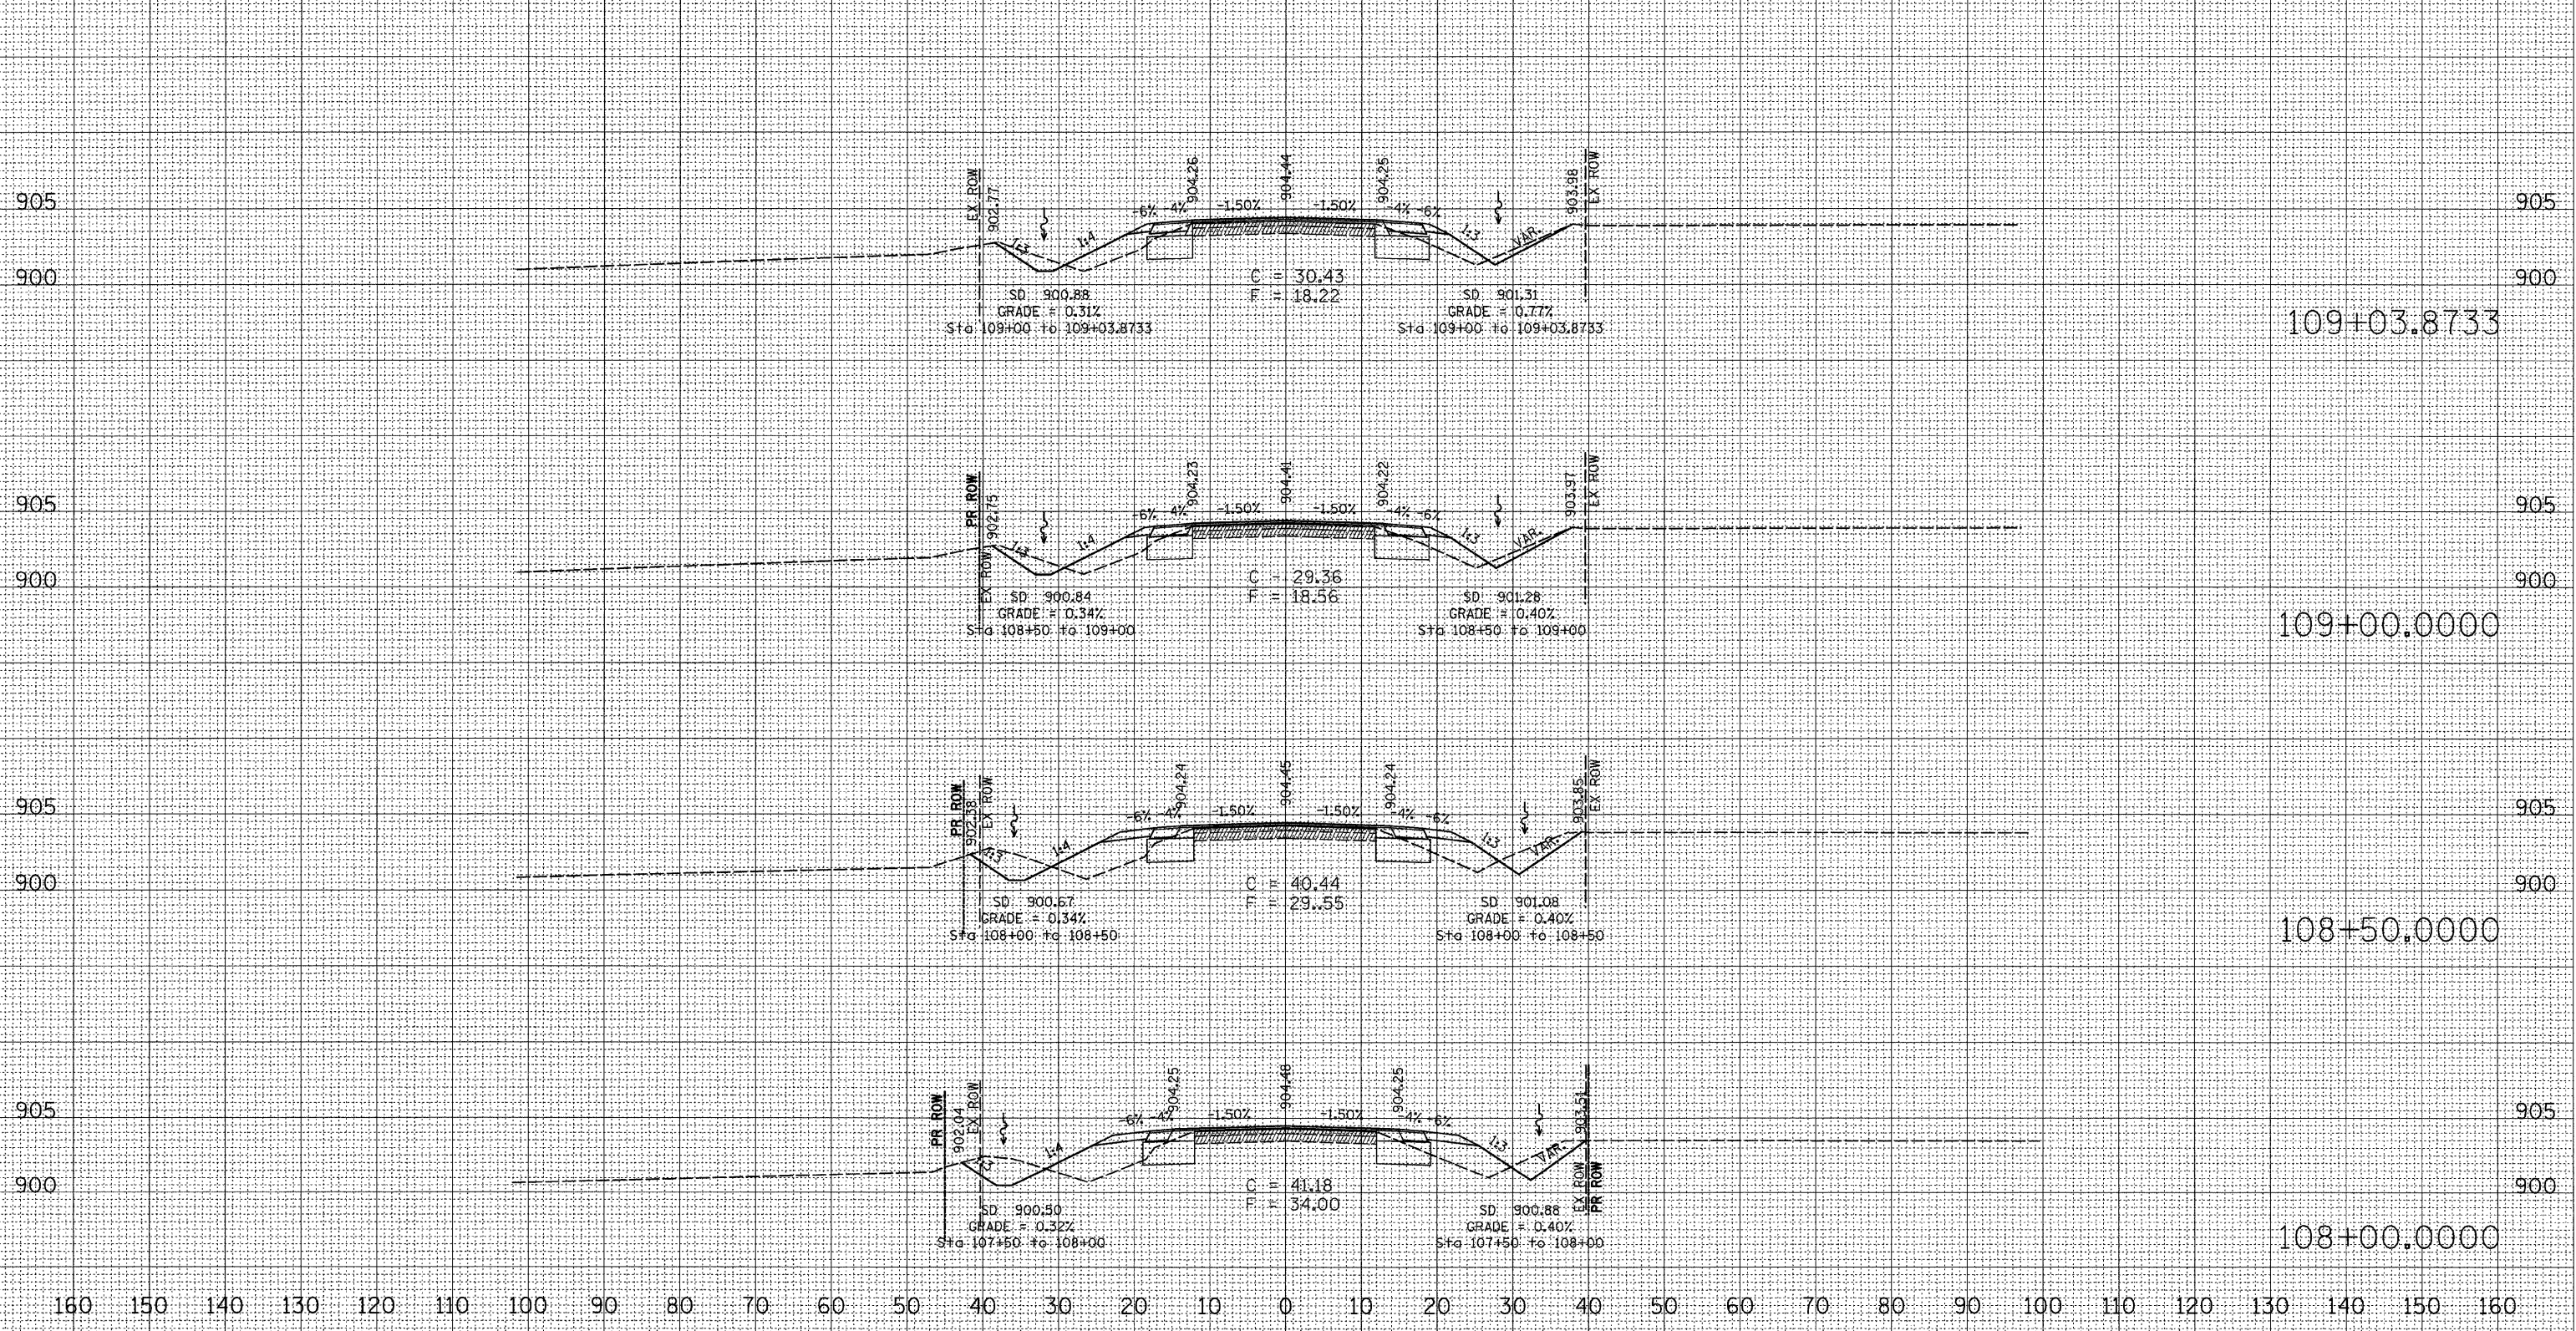

109+03.8733

109+00.0000

108+50.0000

108+00.0000

PROPOSED BELVIDERE ROAD

DATE	
BY	
REVIEWED	
PLOTTED	
TEMPLATE	
AREAS	
AREAS CHECKED	
FINAL SURVEY	
NOTE BOOK	
NO.	

DATE	
BY	
REVIEWED	
PLOTTED	
TEMPLATE	
AREAS	
AREAS CHECKED	
ORIGINAL SURVEY	
NOTE BOOK	
NO.	

PLOT DATE = Tue Dec 04 08:14:25 2007
 FILE NAME = c:\projects\640707\640707.dwg
 PLOT SCALE = 1/8" = 100'
 USER NAME = polizmej