


F.A.P. RTE.	SECTION	COUNTY	TOTAL SHEETS	SHEET NO.
303	129M&TS	WINNEBAGO	110	110
STA. 109+50.0000 TO STA. 110+50.0000				
FED. ROAD DIST. NO. ILLINOIS FED. AID PROJECT				

160 150 140 130 120 110 100 90 80 70 60 50 40 30 20 10 0 10 20 30 40 50 60 70 80 90 100 110 120 130 140 150 160

FINAL SURVEY	SURVEYED	DATE
NOTE BOOK	PLOTTED	
NO.	AREAS CHECKED	

ORIGINAL SURVEY	SURVEYED	DATE
NOTE BOOK	PLOTTED	
NO.	AREAS CHECKED	

PLOT DATE = Tue Dec 04 08:14:25 2007
 FILE NAME = c:\pco\jcs\129m&ts\109707a.dwg
 PLOT SCALE = 1/8" = 100'
 USER NAME = polstinej

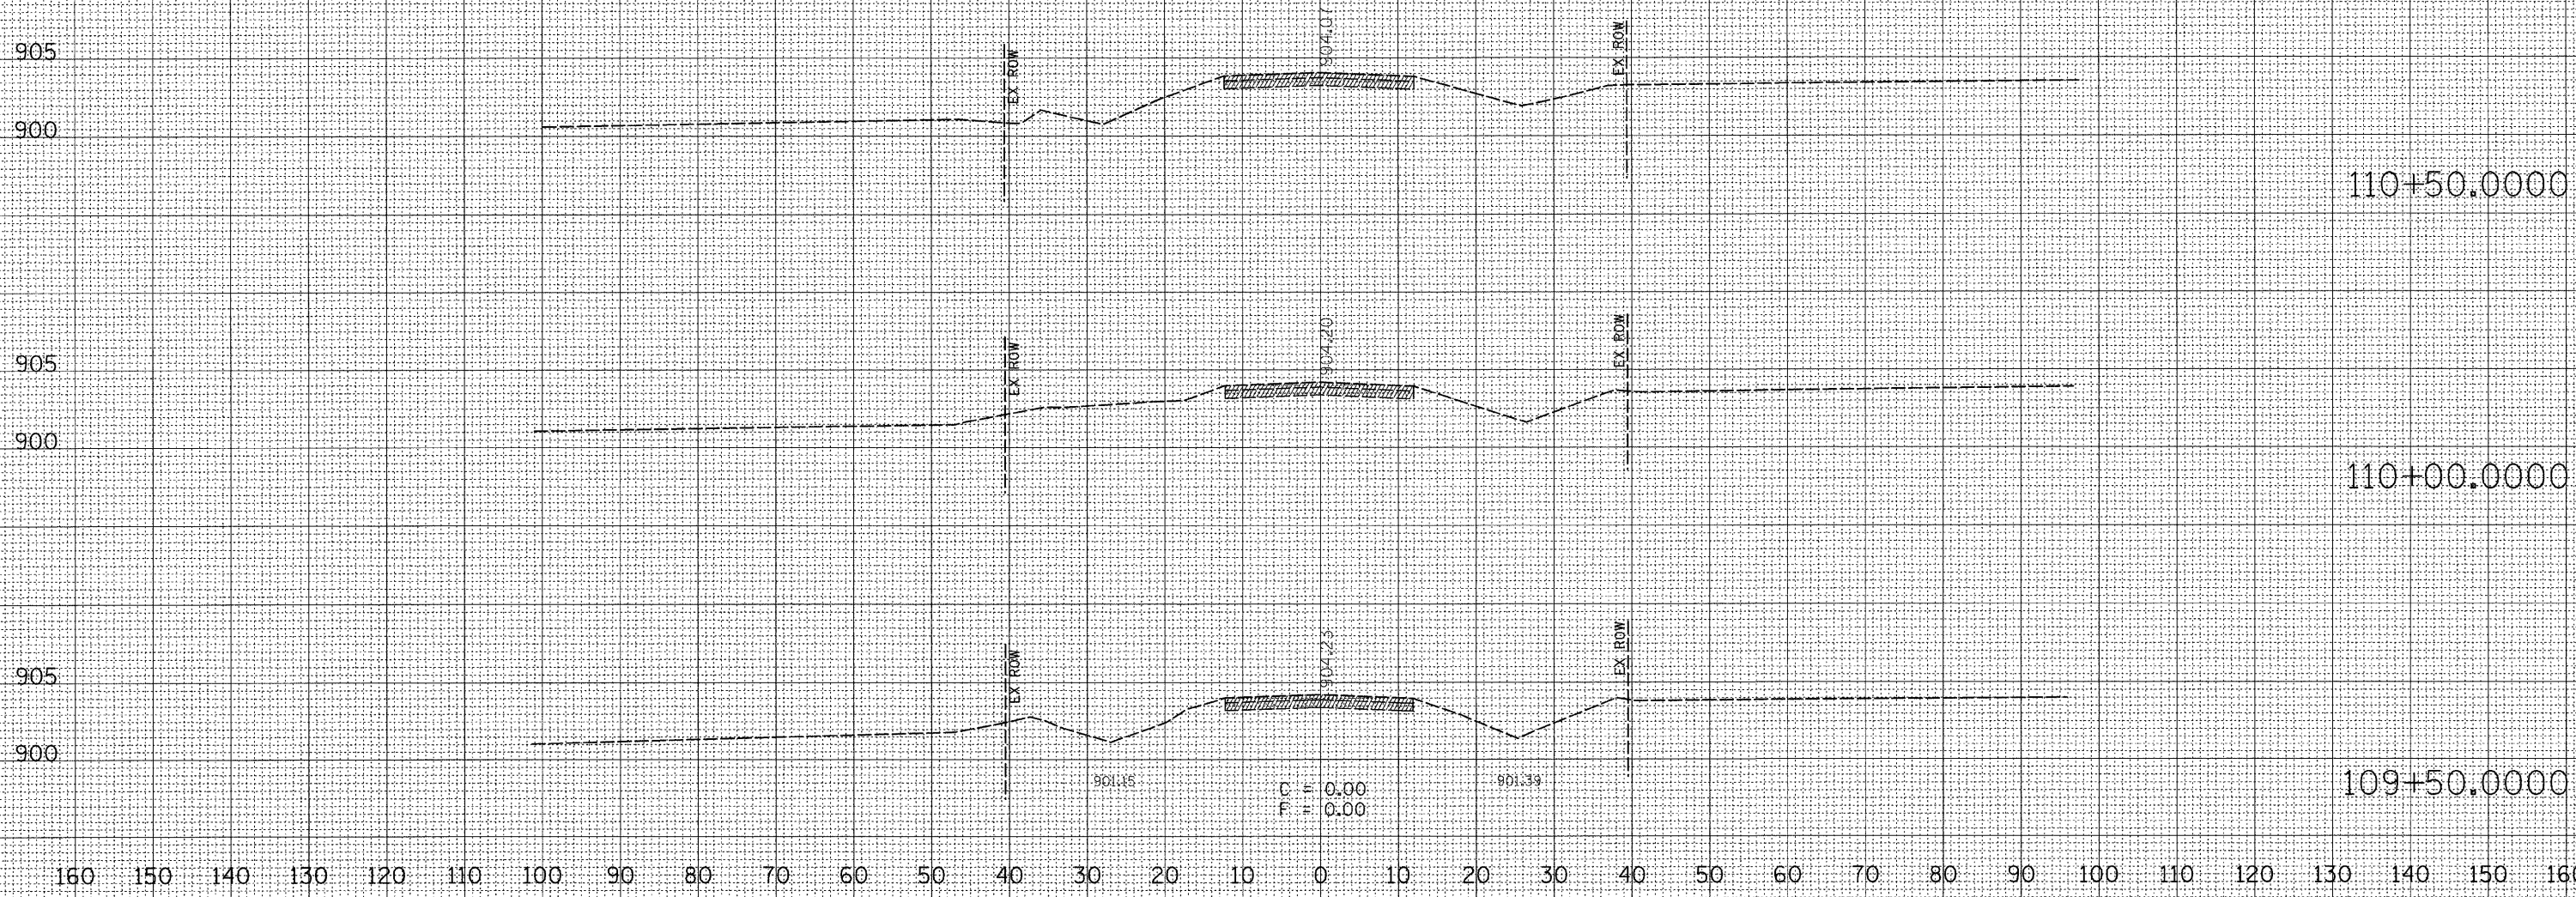

PROPOSED BELVIDERE ROAD