


PAVEMENT MARKING DETAILS

CONTRACT NO. 64D53				
F.A.U. RTE.	SECTION	COUNTY	TOTAL SHEETS	SHEET NO.
5564	111PM	WHITESIDE	16	11
STA.		TO STA.		
FED. ROAD DIST. NO.		ILLINOIS	FED. AID PROJECT	

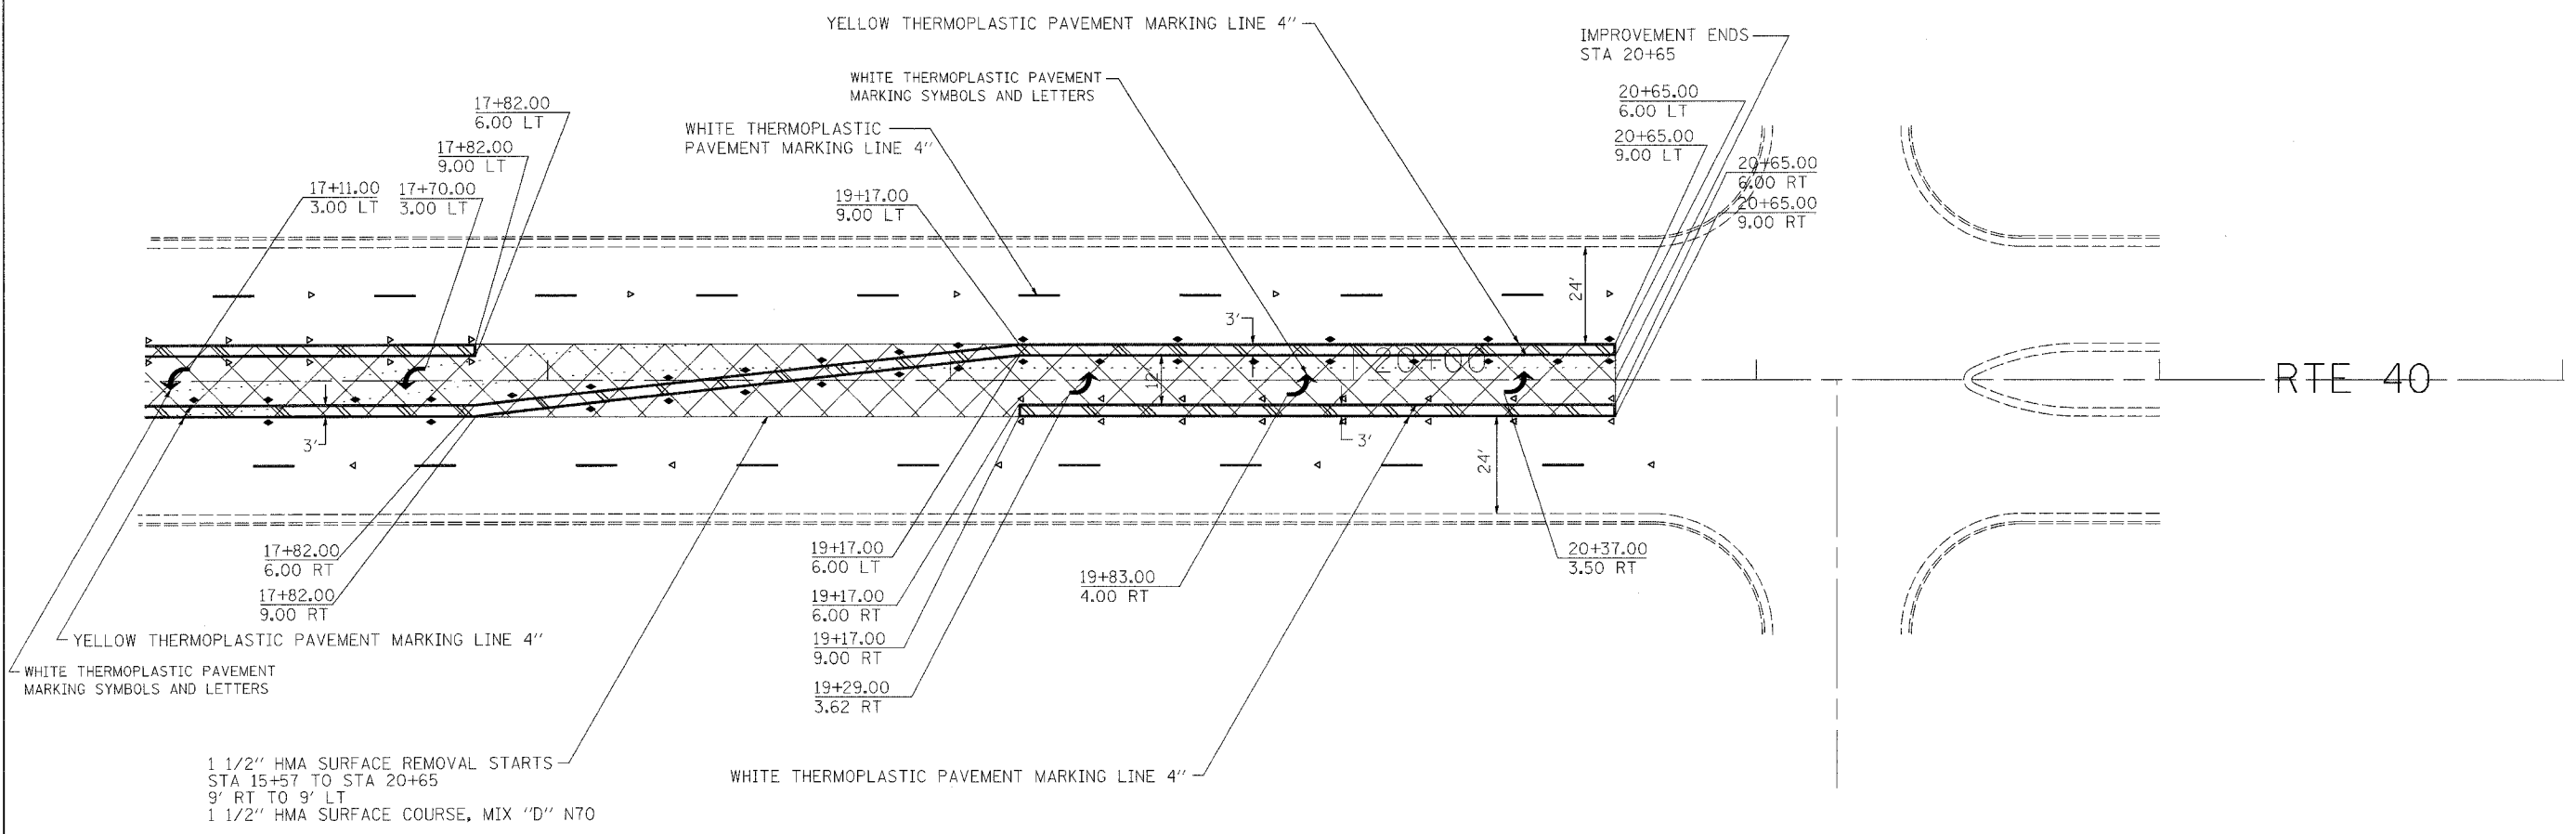

- ◁ ONE-WAY CRYSTAL MARKER
- ◀ ONE-WAY AMBER MARKER
- ◆ TWO-WAY AMBER MARKER

REVISIONS	
NAME	DATE

ILLINOIS DEPARTMENT OF TRANSPORTATION

SCALE: VERT. _____
 HORIZ. _____

DATE _____

DRAWN BY _____
 CHECKED BY _____

PLOT DATE = Thu Dec 06 07:54:43 2007
 FILE NAME = c:\pco\secta\20091027\1891907\pml.dgn
 PLOT SCALE = 20.0000' / IN.
 USER NAME = hmsorka

PAVEMENT MARKING DETAILS