
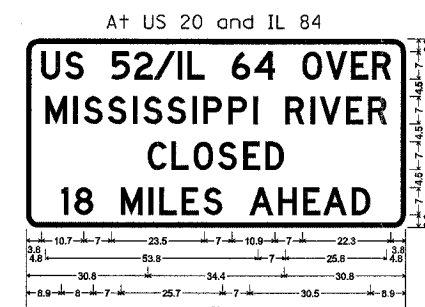
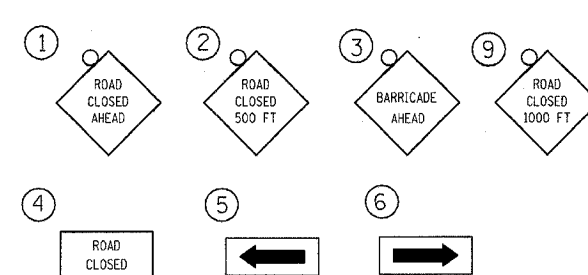
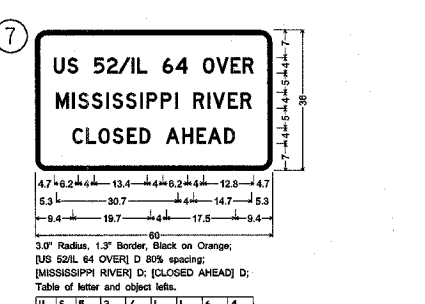
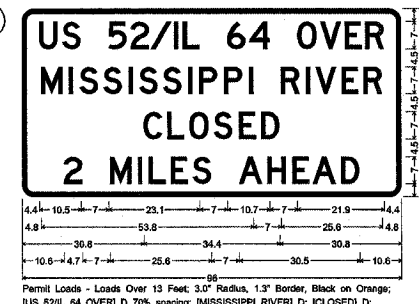
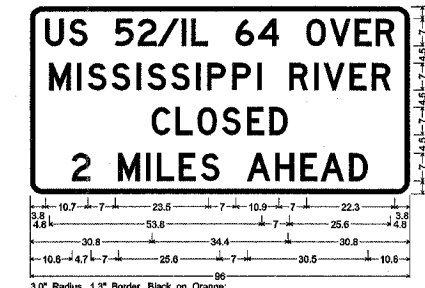
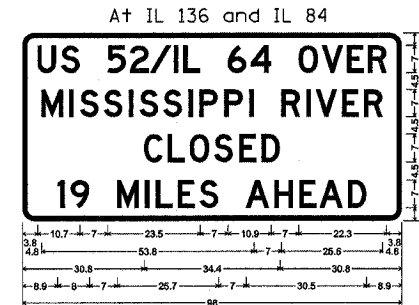


# TRAFFIC CONTROL FOR ROAD CLOSURE

## Detail of Closure Signage

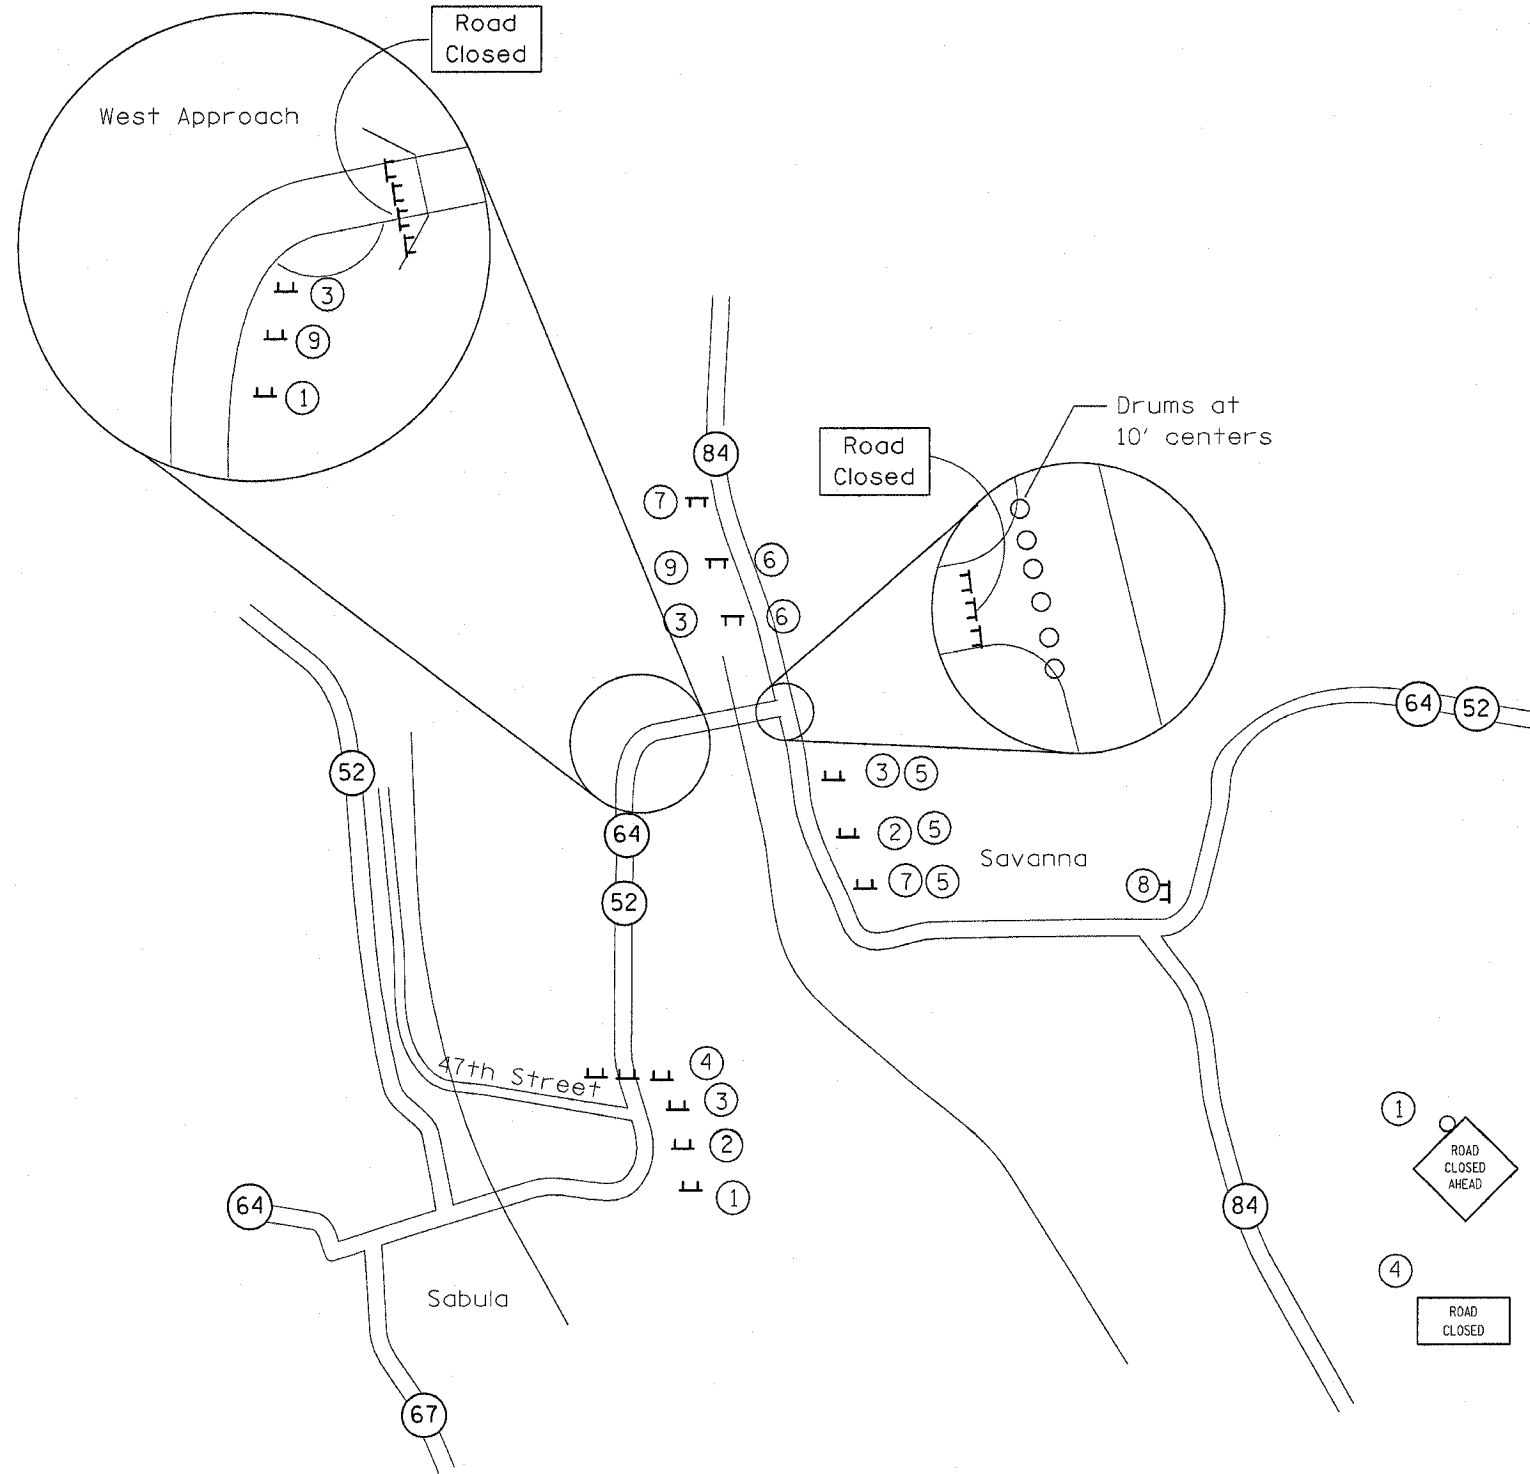

FILE NAME =	USER NAME = linkdj	DESIGNED -	REVISED -	<b>STATE OF ILLINOIS DEPARTMENT OF TRANSPORTATION</b>	<b>Detour Signage</b>	F.A.P. RTE.	SECTION	COUNTY	TOTAL SHEETS	SHEET NO.	
D:\BR\CADD\plans\Carroll County\0006000\0006000-rehab.dgn	0006000-rehab.dgn	DRAWN -	REVISED -			17	6000M-1	CARBOLL	20	6	
PLOT SCALE = 46.0349' / IN.	CHECKED -	REVISED -	REVISED -			SCALE: _____ SHEET NO. ____ OF ____ SHEETS STA. _____ TO STA. _____					
PLOT DATE = Wed Dec 12 10:01:05 2007	DATE -	REVISED -	REVISED -			FED. ROAD DIST. NO. - ILLINOIS FED. AID PROJECT					