



F.A.P. RTE.	SECTION	COUNTY	TOTAL SHEETS	SHEET NO.
326	•	LIVINGSTON	354	11
STA.		TO STA.		
FED. ROAD DIST. NO.		ILLINOIS FED. AID PROJECT		
•(123,123)RS-3, (124)RS-5, (123) BR-3				

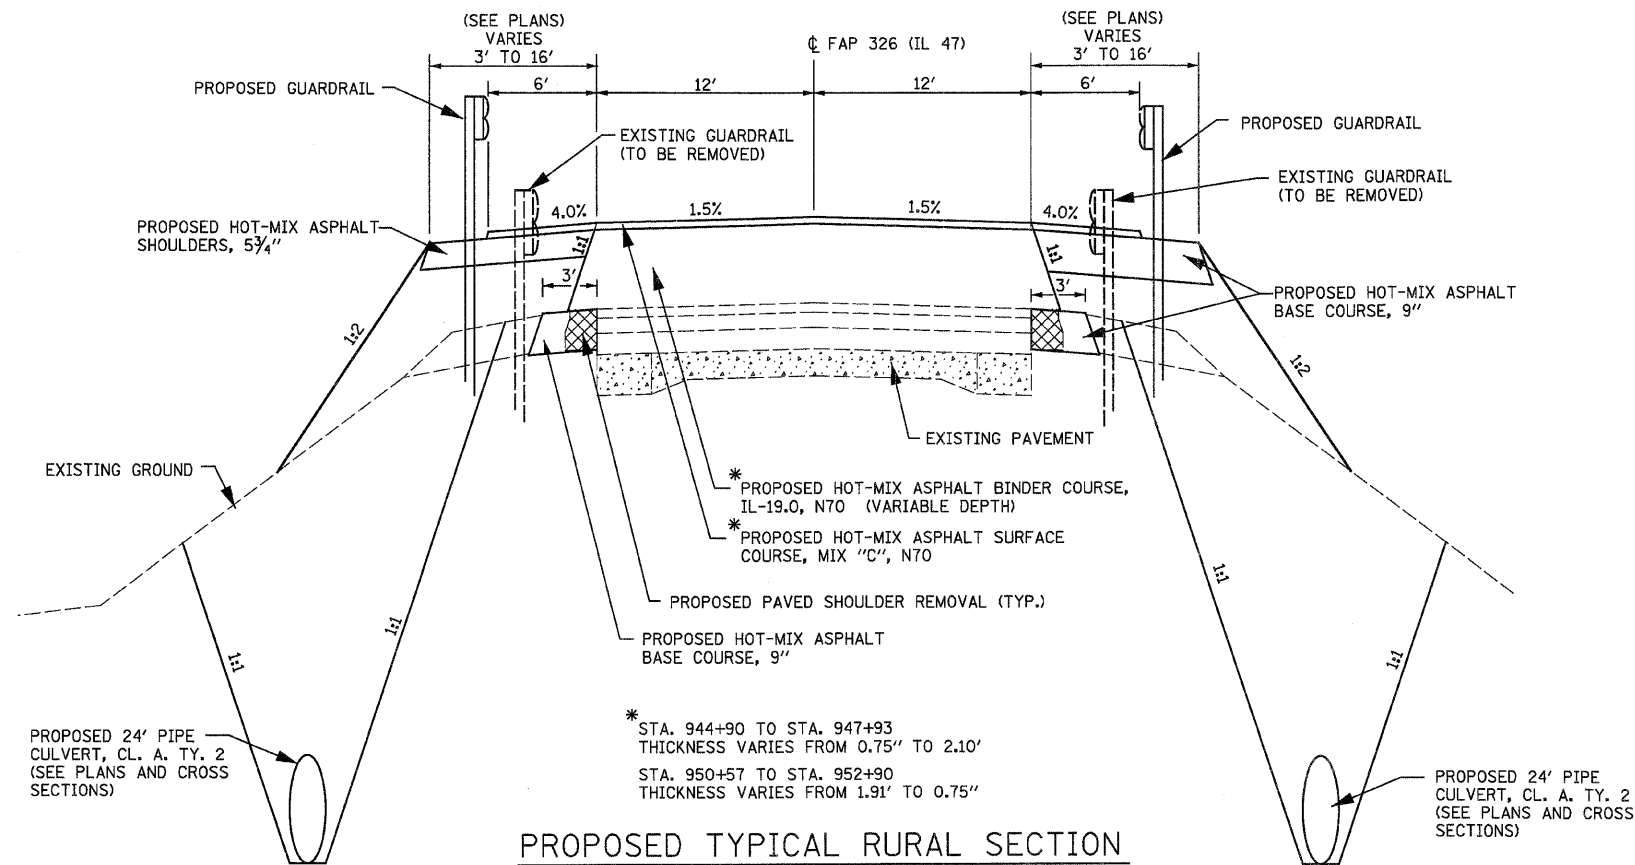

PROPOSED TYPICAL RURAL SECTION
 STA. 944+90 TO STA. 947+93
 BRIDGE OMISSION STA. 947+93 TO STA. 950+57
 STA. 950+57 TO STA. 952+90
 (SEE STAGING PLANS FOR ADDITIONAL DETAILS)

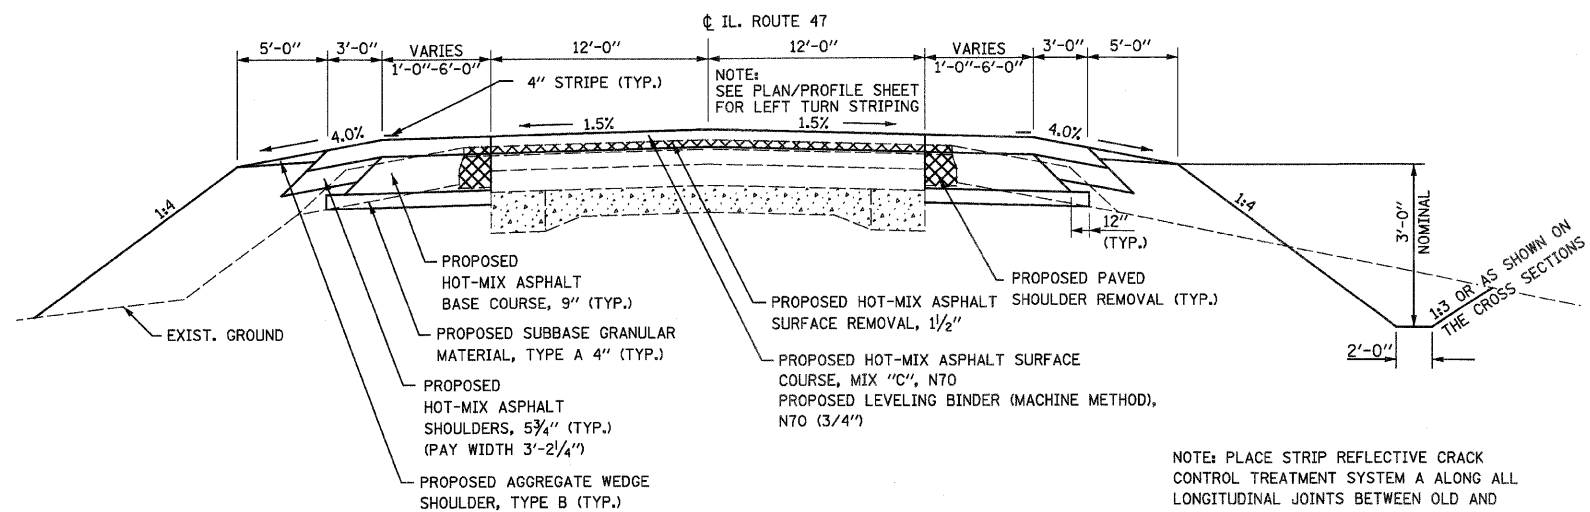

PROPOSED TYPICAL RURAL WIDENING SECTION
 FOR LEFT TURN
 STA. 1240+15 TO STA. 1248+42

REVISIONS	
NAME	DATE

ILLINOIS DEPARTMENT OF TRANSPORTATION
 TYPICAL SECTIONS
 FAP ROUTE 326 (IL 47)

SCALE: VERT.
 HORIZ.
 DATE

DRAWN BY
 CHECKED BY