

F.A.P. RTE.	SECTION	COUNTY	TOTAL SHEETS	SHEET NO.
326		LIVINGSTON	354	36
STA. 785+00 TO STA. 800+00				
FED. ROAD DIST. NO. ILLINOIS FED. AID PROJECT				
•(123,18)RS-3,(124)RS-5,(123)BR-3				

LEGEND

- X - TREE REMOVAL
- [Hatched Box] - PAVEMENT REMOVAL & CLASS D PATCH
- [Dashed Line] - SPECIAL DITCH
- [Wavy Line] - STANDARD DITCH
- [Cross-hatched Box] - RIPRAP
- [Diamond] - TEMP. DITCH CHECK

STA. 788+96
 EXIST. 3'X2' BOX - 56'
 USFL - 664.26 RT. 26.4'
 DSFL - 664.15 LT. 28.6'
 STA. 788+96
 REMOVE EXISTING END SECTION
 RT. SIDE
 EXTEND EXISTING PCBC
 W/ PCBC 3'X2' - 6' RT.
 W/ BOX CULVERT END SECTIONS - 1 EA.
 USFL - 664.27
 DSFL - 664.15


CLAUDE H. WATTS, JR.
 SEC. 22, T28N, R7E, 3RD P.M.

STA. 797+00, 32.4' LT.
 EXIST. 24" CMP - 24"
 USFL - 662.18
 DSFL - 662.01
 (TO BE REMOVED)

R.J. LANNON, TRUSTEE

PLAN

DATE	
BY	
REVIEWED	
PLOTTED	
CHECKED	
NOTED	
NO.	

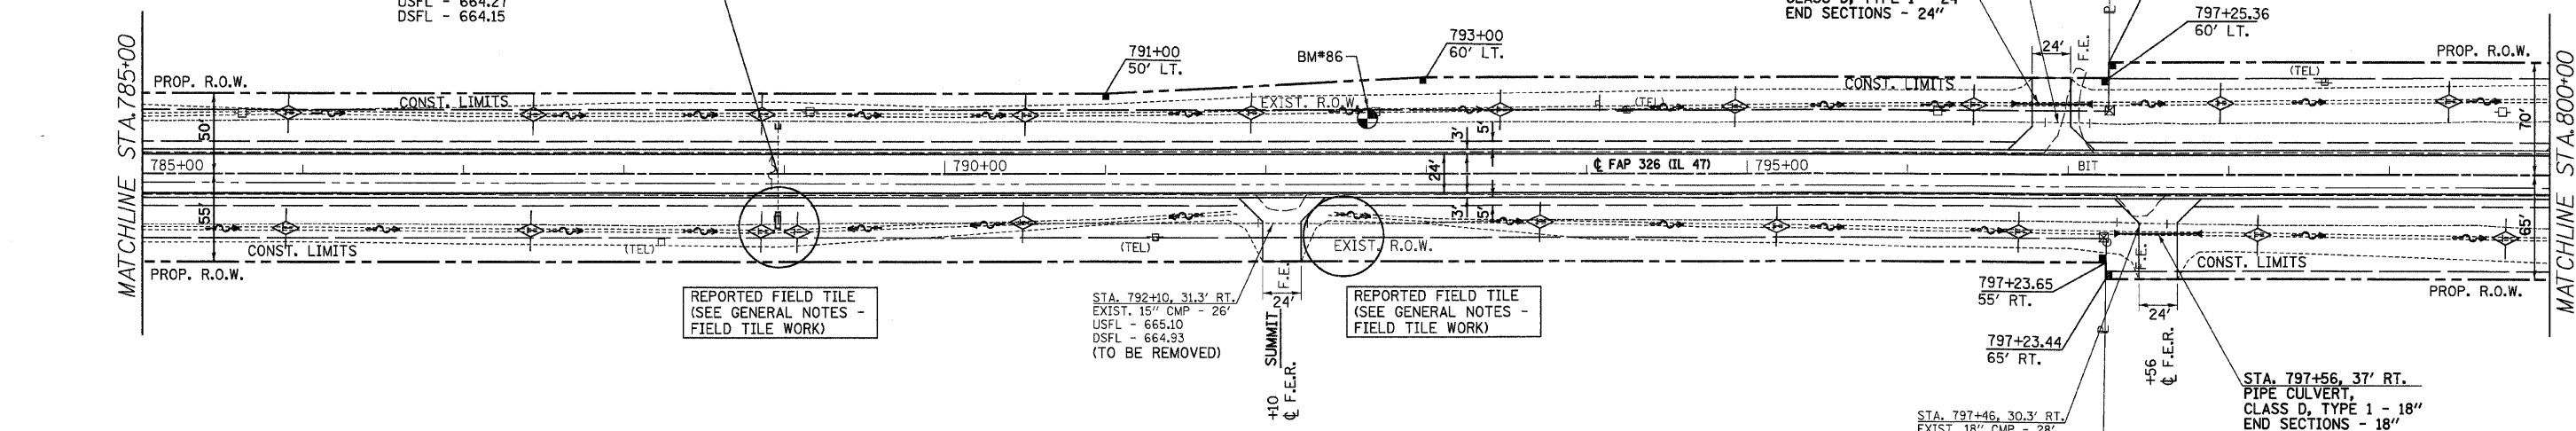

REPORTED FIELD TILE
 (SEE GENERAL NOTES -
 FIELD TILE WORK)

STA. 792+10, 31.3' RT.
 EXIST. 15" CMP - 26"
 USFL - 665.10
 DSFL - 664.93
 (TO BE REMOVED)

REPORTED FIELD TILE
 (SEE GENERAL NOTES -
 FIELD TILE WORK)

STA. 797+46, 30.3' RT.
 EXIST. 18" CMP - 28"
 USFL - 664.18
 DSFL - 663.92
 (TO BE REMOVED)


STA. 797+56, 37' RT.
 PIPE CULVERT,
 CLASS D, TYPE 1 - 18"
 END SECTIONS - 18"

SEC. 21, T28N, R7E, 3RD P.M.

MCPART, LLC

R.J. LANNON, TRUSTEE

BM#86 NAIL IN POWER POLE
 38.6' LT. STA. 792+68.2 ELEV. 667.31

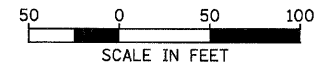

PROFILE

DATE	
BY	
REVIEWED	
PLOTTED	
CHECKED	
NOTED	
NO.	

