

F.A.P. RTE.	SECTION	COUNTY	TOTAL SHEETS	SHEET NO.
326	•	LIVINGSTON	354	43
STA. 890+00		TO STA. 905+00		
FED. ROAD DIST. NO.		ILLINOIS FED. AID PROJECT		
#(123,123)RS-3,(124)RS-5,(123)BR-3				

LEGEND


- X - TREE REMOVAL
- ▨ - PAVEMENT REMOVAL & CLASS D PATCH
- - SPECIAL DITCH
- - - - STANDARD DITCH
- ▩ - RIPRAP
- ◇ - TEMP. DITCH CHECK

EVELYN FOX SHAUFLER

SEC. 34, T28N, R7E, 3RD P.M.




DATE	
BY	
PLAN	
SUBMITTED	
PLOTTED	
CHECKED	
DATE	
NO.	

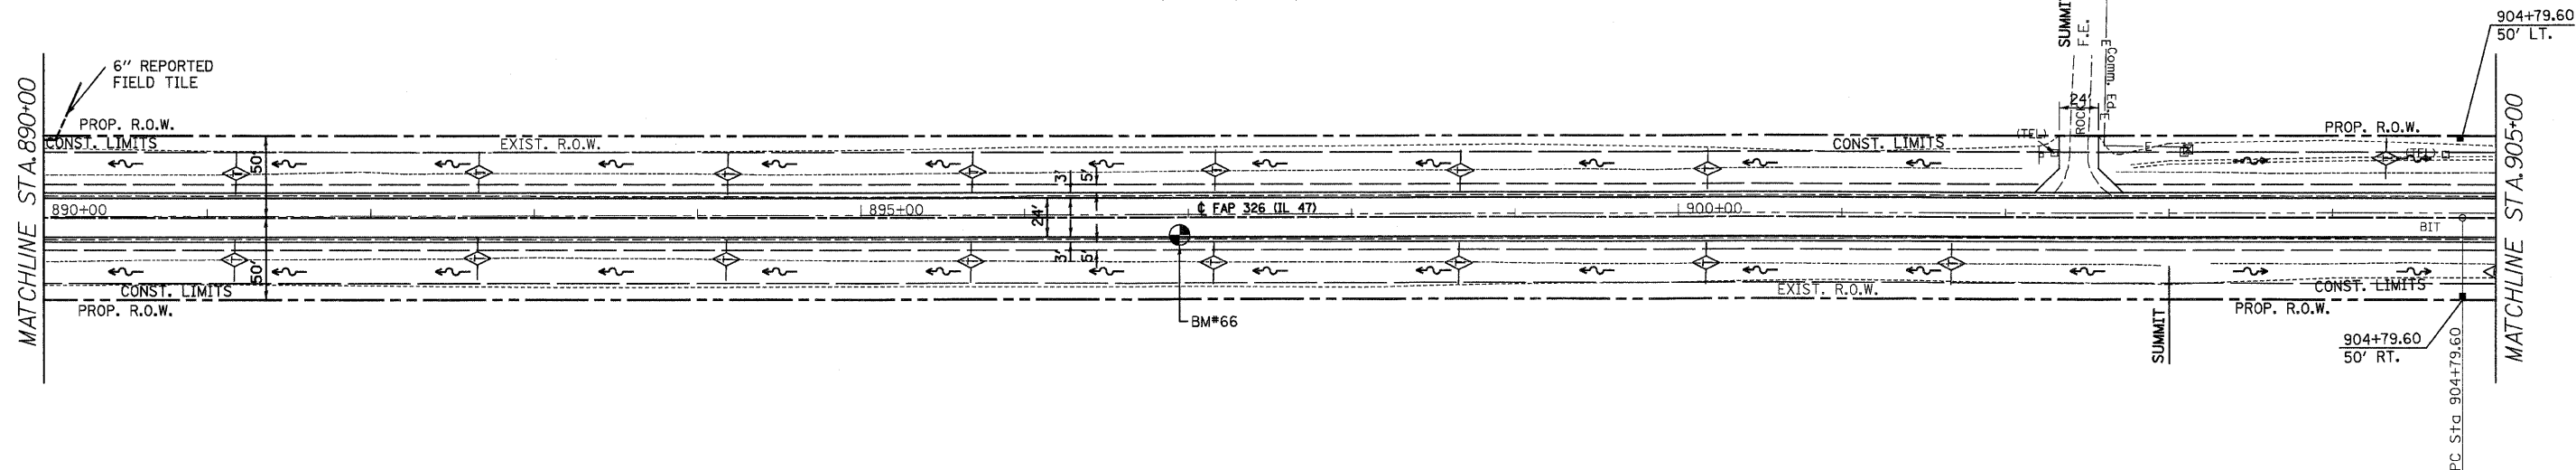


MARY A. HALEY, TRUSTEE

SEC. 33, T28N, R7E, 3RD P.M.

BM#66 CHISEL SQUARE IN PAVEMENT
NEAR PAVEMENT STAMP 897
12.2' RT. STA. 896+91.6 ELEV. 675.78

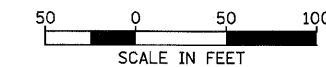

DATE	
BY	
PROFILE	
SUBMITTED	
PLOTTED	
CHECKED	
DATE	
NO.	

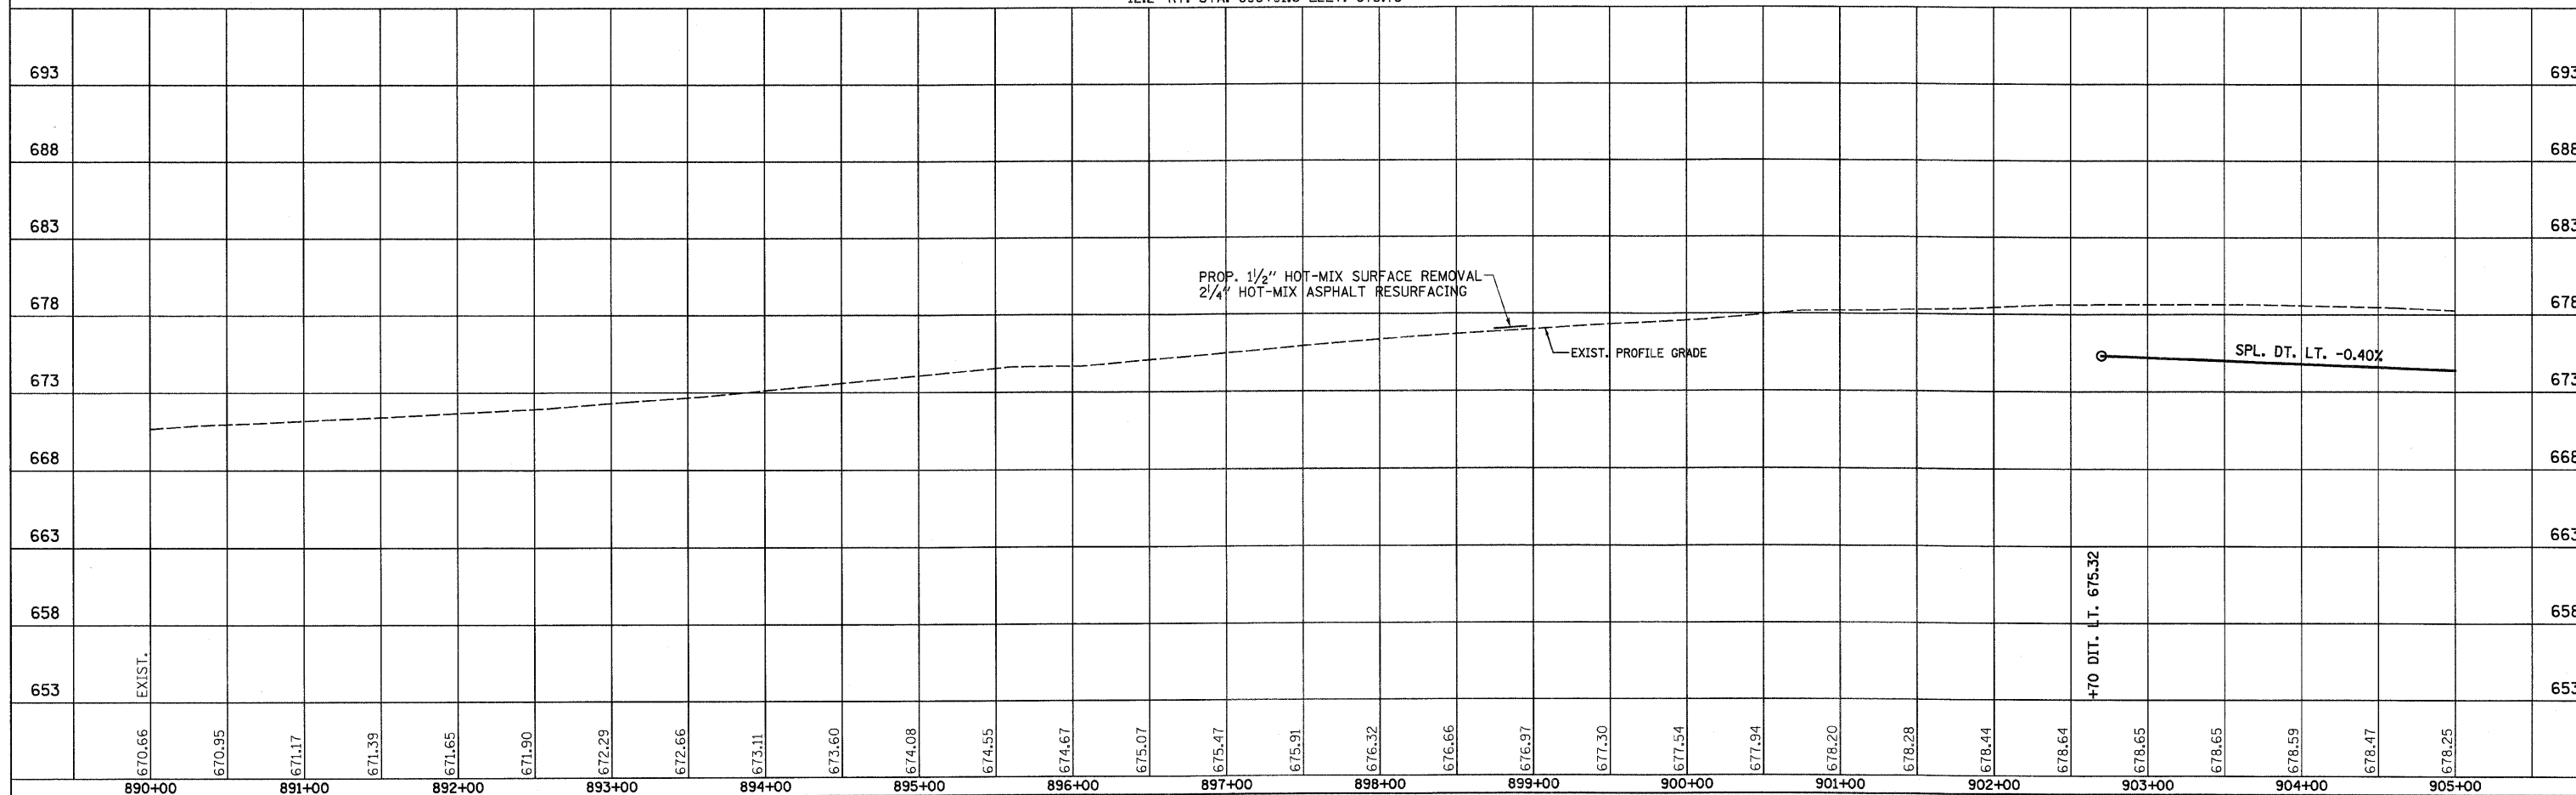

IL 47 STA. 890+00 TO STA. 905+00