

F.A.P. RTE.	SECTION	COUNTY	TOTAL SHEETS	SHEET NO.
326		LIVINGSTON	354	50
STA. 995+00 TO STA. 1010+00				
FED. ROAD DIST. NO. ILLINOIS FED. AID PROJECT				
*(123,123XRS-3,(124)RS-5,(123)BR-3				

LEGEND

- X - TREE REMOVAL
- ▨ - PAVEMENT REMOVAL & CLASS D PATCH
- - SPECIAL DITCH
- - - - STANDARD DITCH
- ⬢ - RIPRAP
- ◇ - TEMP. DITCH CHECK

DATE: _____ BY: _____


REVISIONS:

NO.	DATE	DESCRIPTION

PLAN: _____

NOTE BOOK: _____

NO. _____

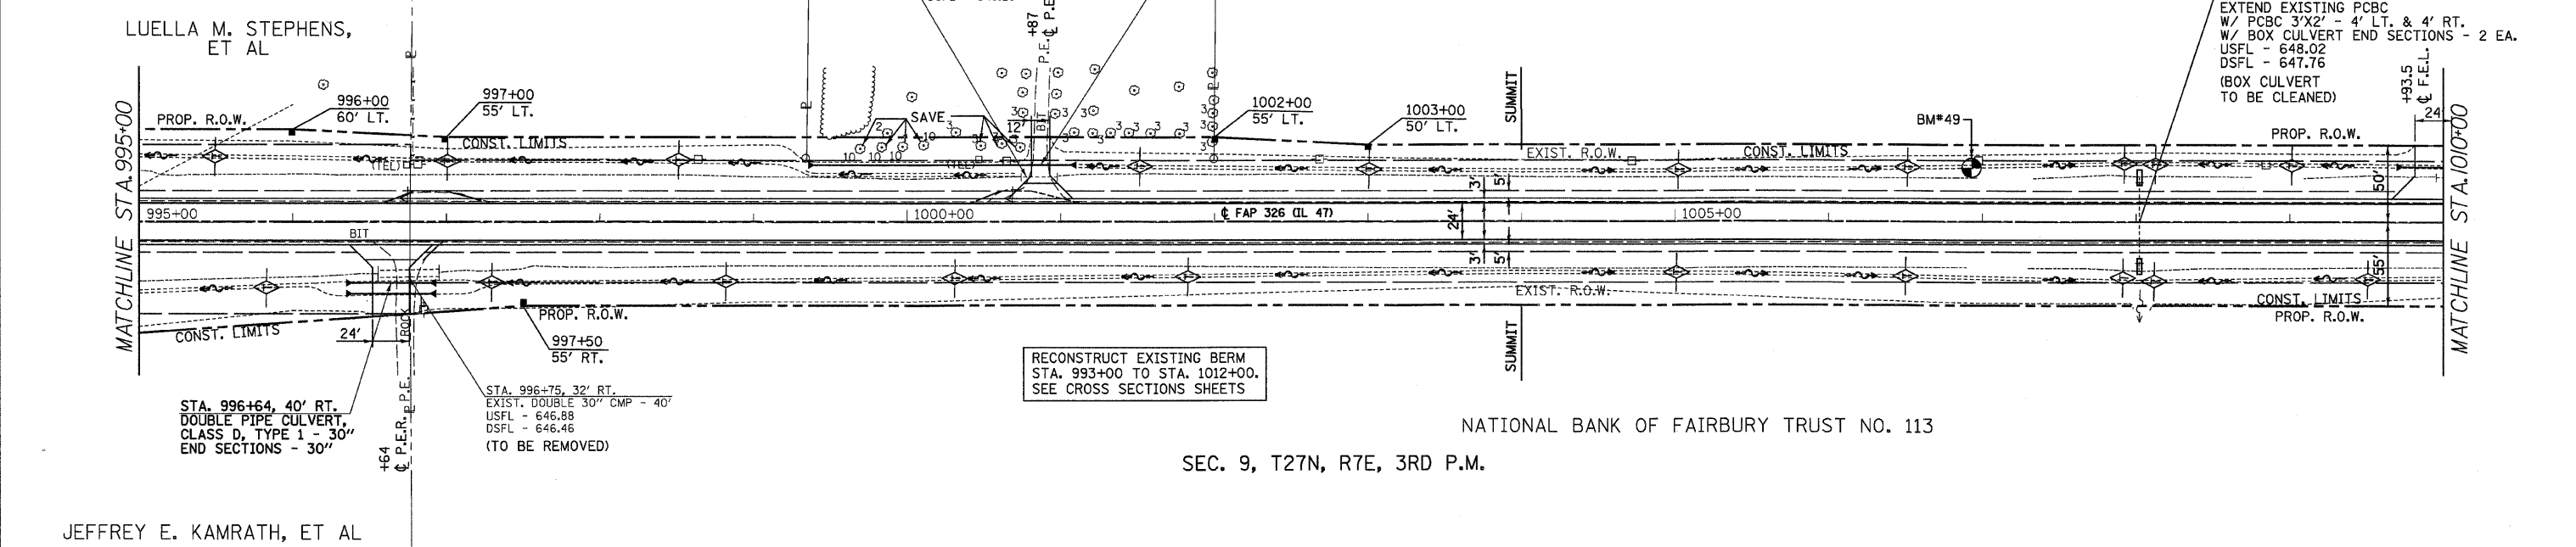

DATE: _____ BY: _____

REVISIONS:

NO.	DATE	DESCRIPTION

PROFILE: _____

NOTE BOOK: _____

NO. _____

