

F.A.P. RTE.	SECTION	COUNTY	TOTAL SHEETS	SHEET NO.
326		LIVINGSTON	354	59
STA. 1130+00		TO STA. 1145+00		
FED. ROAD DIST. NO.		ILLINOIS FED. AID PROJECT		
•(123,123)XRS-3,(124)RS-5,(123)BR-3				



LEGEND

- X - TREE REMOVAL
- [Hatched Box] - PAVEMENT REMOVAL & CLASS D PATCH
- [Dashed Line] - SPECIAL DITCH
- [Wavy Line] - STANDARD DITCH
- [Cross-hatched Box] - RIPRAP
- [Diamond] - TEMP. DITCH CHECK

SEC. 27, T27N, R7E, 3RD P.M.

ALINE L. SCHROEDER, TRUSTEE

STA. 1142+35
 EXIST. 45"X28" ELLIP. CONC. PIPE - 49'
 USFL - 715.90 RT. 23.5'
 DSFL - 715.50 LT. 25.5'
 STA. 1142+35
 EXISTING CONCRETE PIPE, ERS 36"
 REMOVE EXISTING END SECTIONS
 EXTEND WITH PIPE CULVERTS,
 CLASS A, TYPE 1 ERS 36"
 6' LT. & 8' RT.
 W/PRC FLARED END SECTIONS
 ERS 36" - 2 EA.
 USFL - 715.95
 DSFL - 715.47
 (CULVERT TO BE CLEANED)

ELEANOR DENKER, LIFE ESTATE

PLAN

DATE: _____


BY: _____

REVISIONS:

NO. _____

DATE _____

DESCRIPTION _____

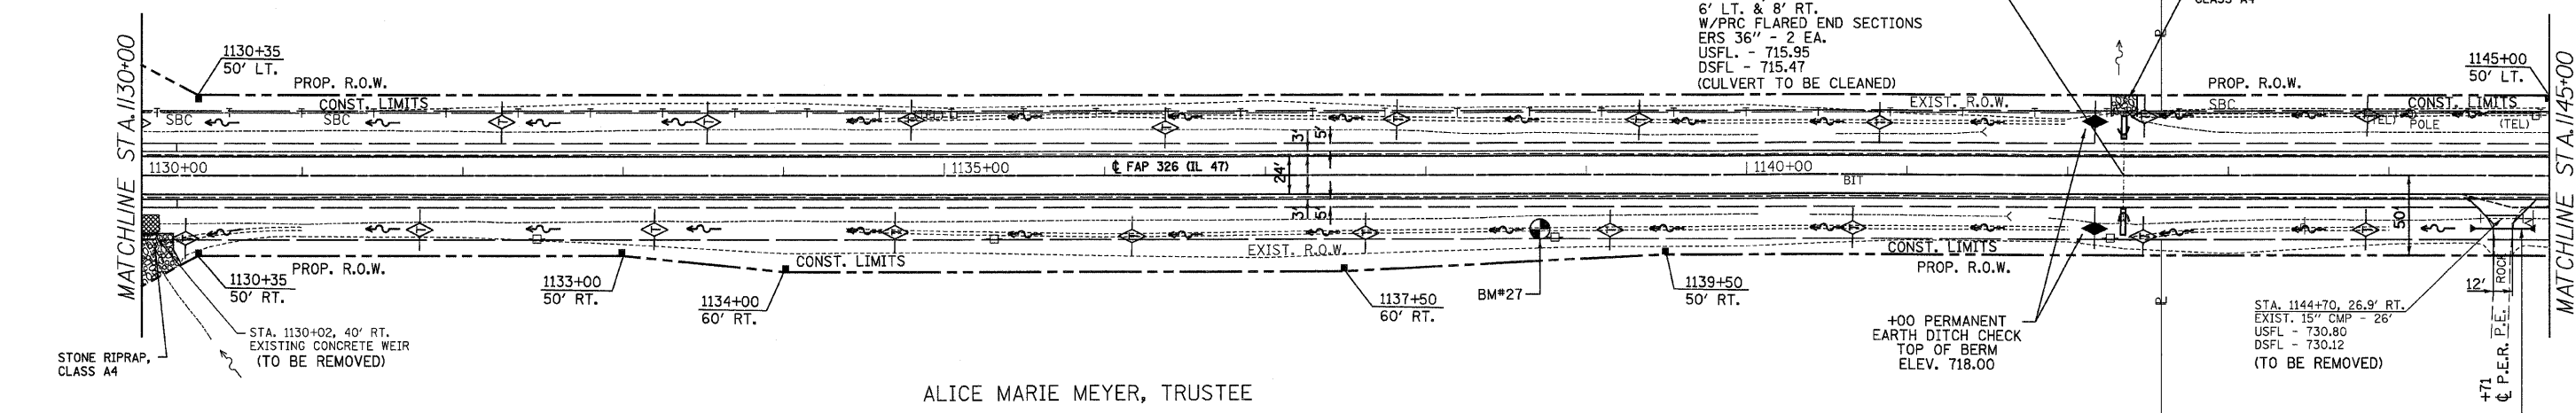


ALICE MARIE MEYER, TRUSTEE

SEC. 28, T27N, R7E, 3RD P.M.

JOHN KILGUS, ET UX

BM#27 NAIL IN POWER POLE
 38.5' RT. STA. 1138+82.1 ELEV. 720.31

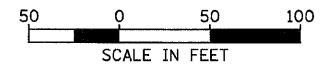

PROFILE

DATE: _____

BY: _____

REVISIONS:

NO. _____

DATE _____

DESCRIPTION _____

